


- DENOTES**
- Down Pipes
 - Proposed Storm Water
 - Existing Storm Water

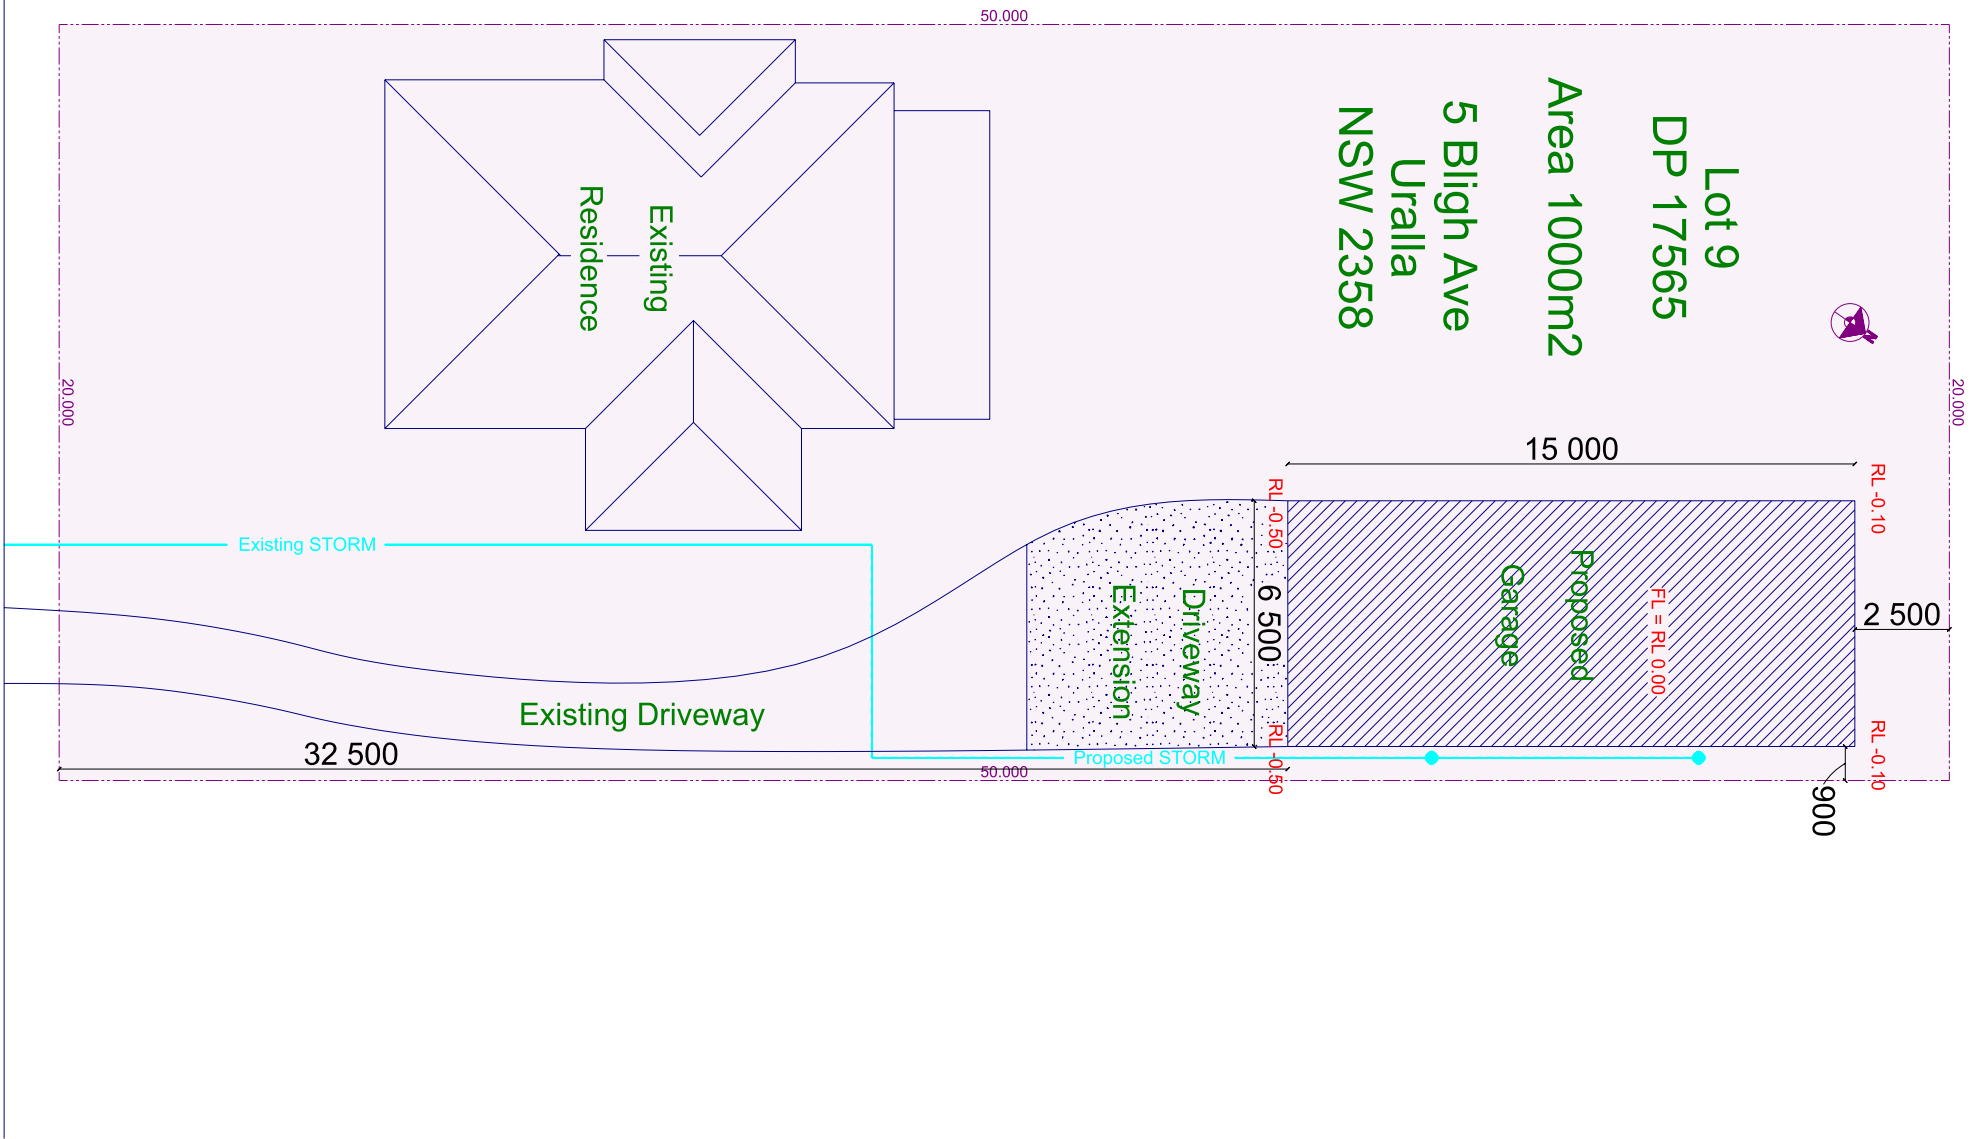

BLIGH AVE

SITE PLAN

SCALE: 1:200

COPYRIGHT
THE DRAWING AND THE DESIGN DEPICTED
REMAIN THE PROPERTY OF THE AUTHOR.
REPRODUCTION IN PART OR IN WHOLE IS
PROHIBITED UNLESS WRITTEN PERMISSION
IS OBTAINED FROM THE AUTHOR.
PLANS ARE FOR USE ONLY ON THE JOB
SPECIFIED IN THE TITLE BOX.

26/09/23 For Client Approval
26/09/23 For Submission

Customer: GRAHAM, Garry
Site Address: 5 Bligh St, Uralla, NSW 2350
PH: 0407 017 534 E:
Reference No:
2023-029 Replacement Shed

SITE PLAN
New England Drafting
PHONE: 0418 617 867 Email: sandra@newenglanddrafting.com
Printed: 26/09/2023 Page: 1 DRAWN BY: S SELBY