



Revision Schedule		
No.	Date	Revision
1	27/09/23	Issued for Development Approval

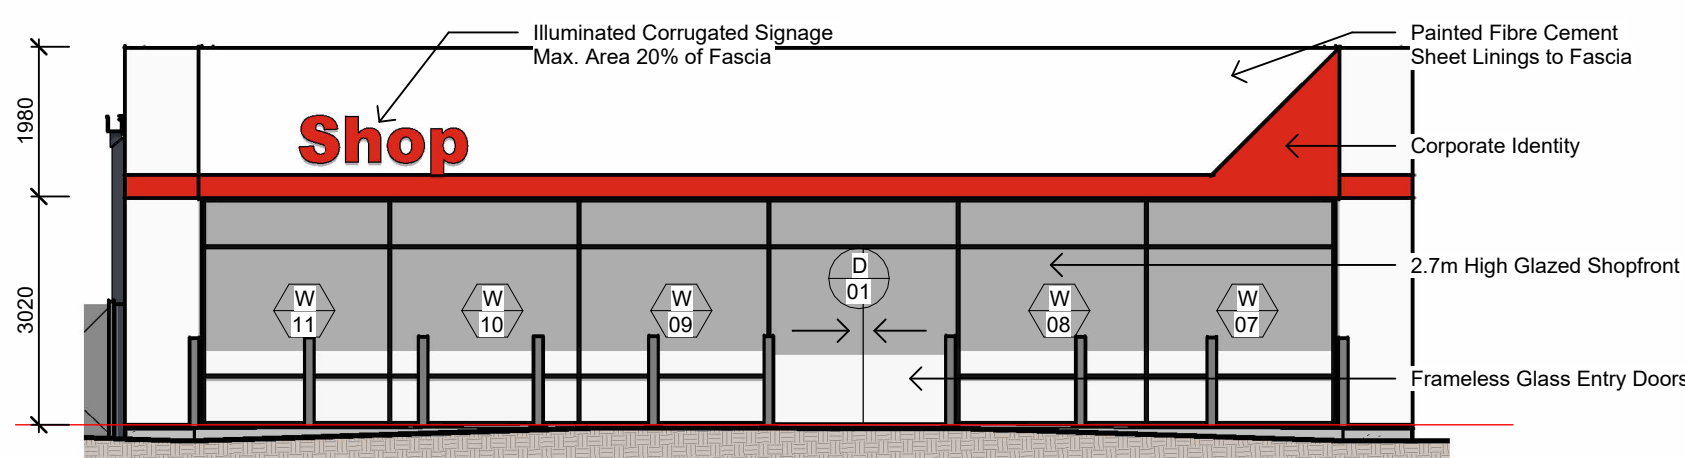


Shop East Elevation

1 : 100

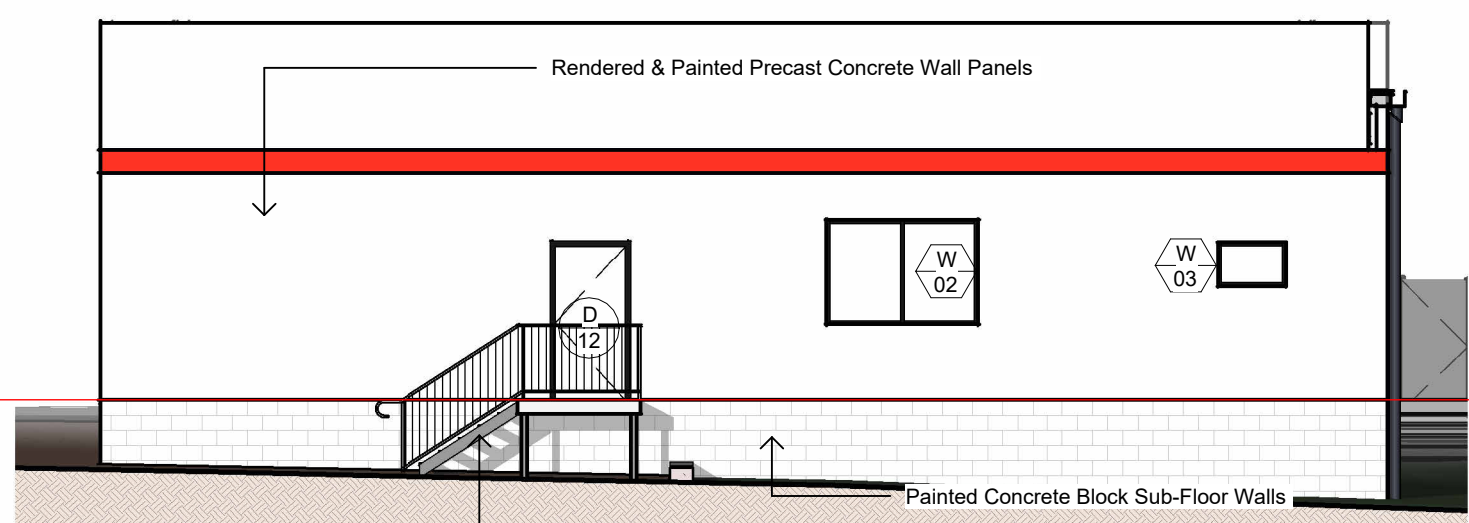


West Elevation

1 : 100

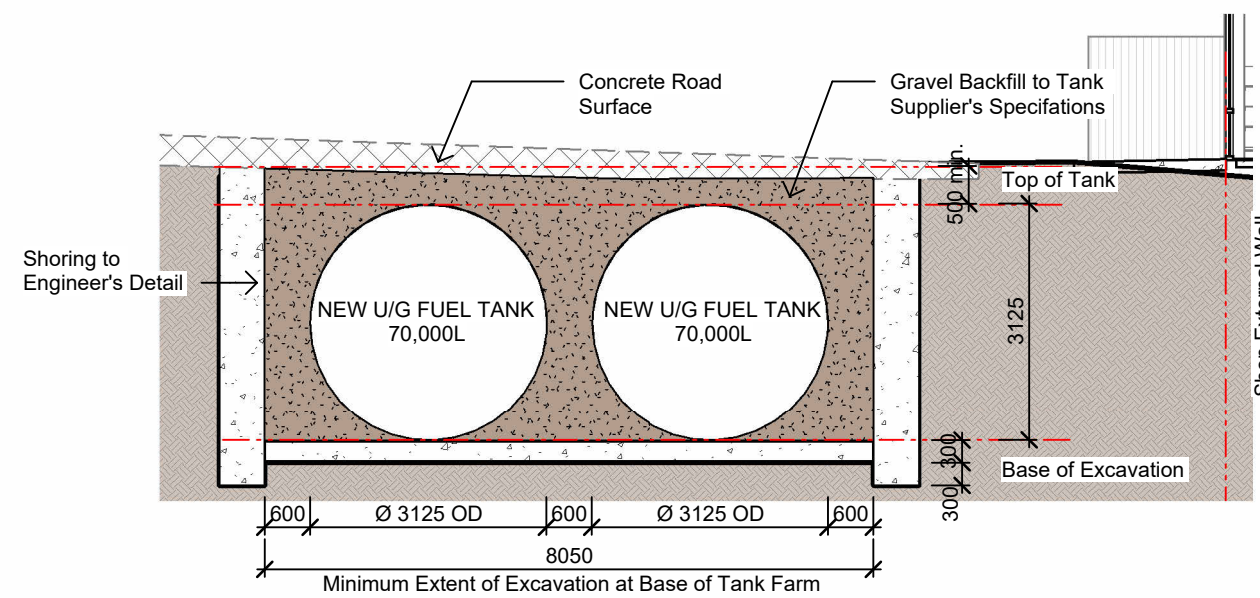


Section D - Typical Tank Farm Section

1 : 100

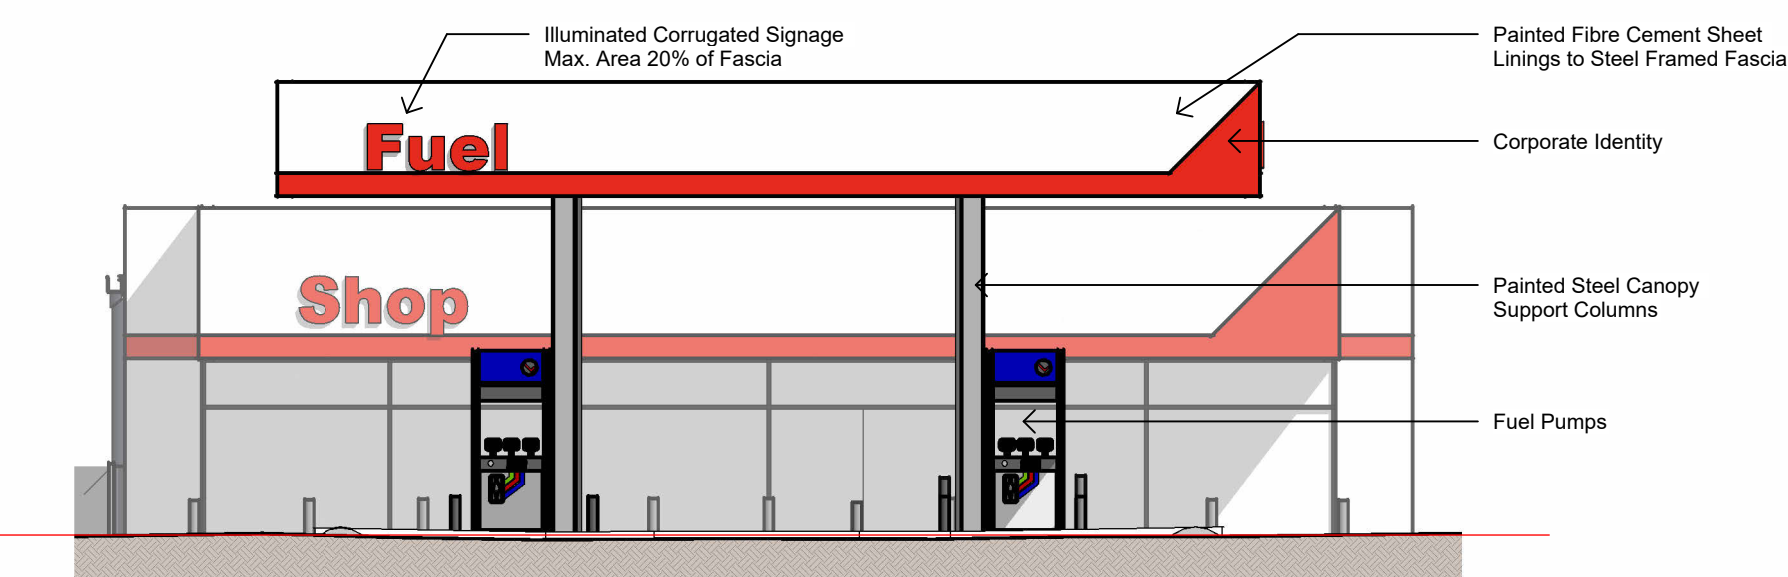

Canopy East Elevation

1 : 100


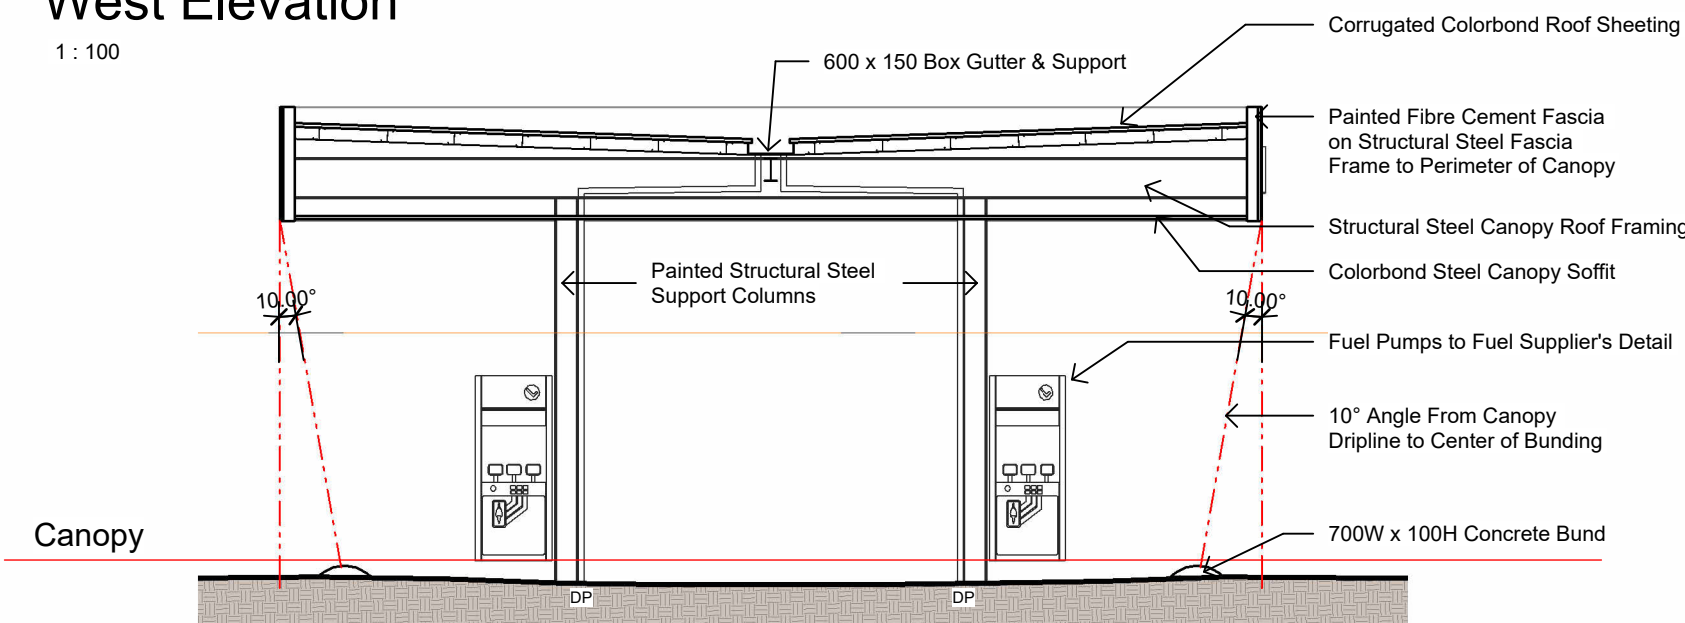


Section C

1 : 100


Section A

1 : 100

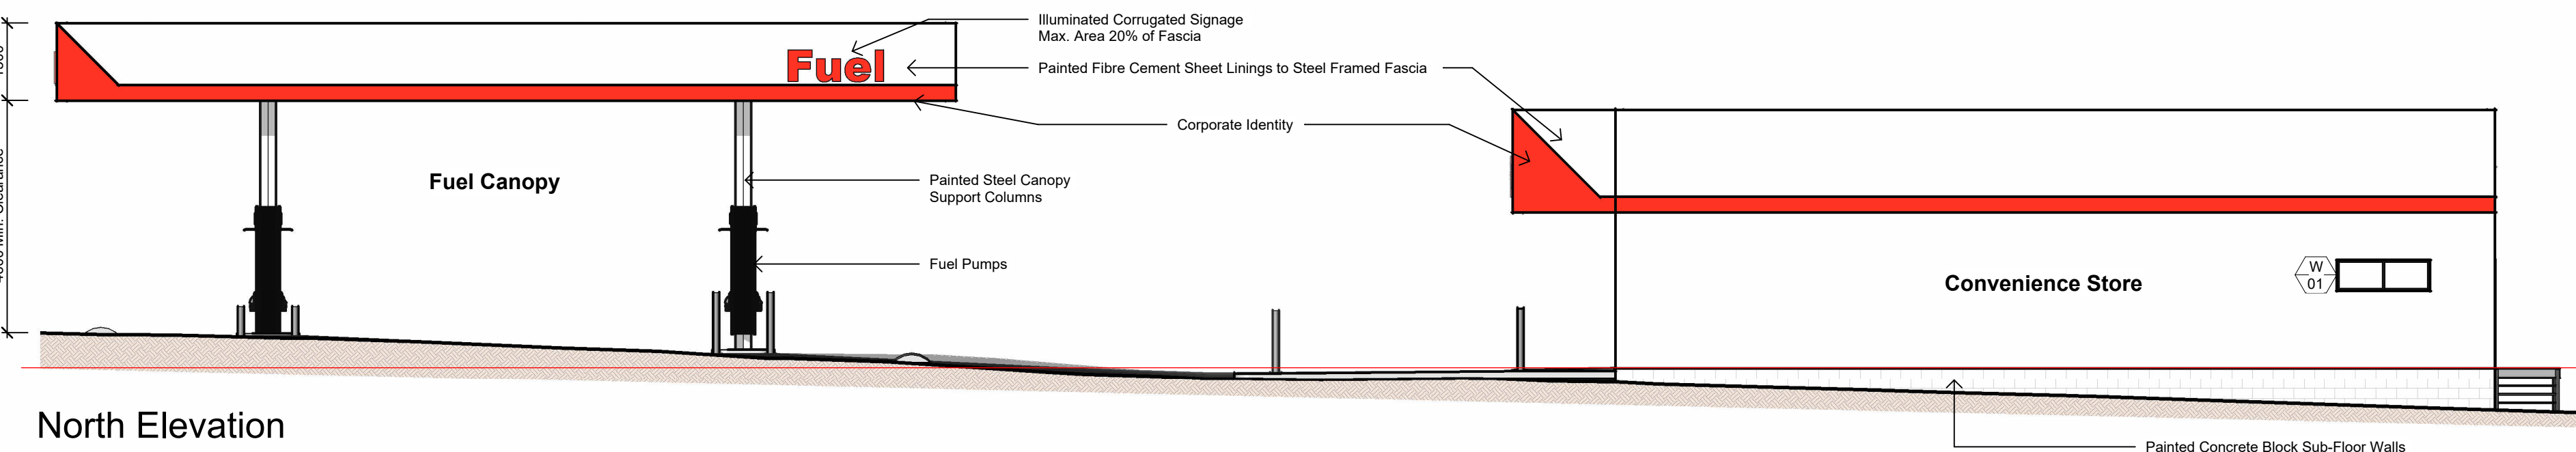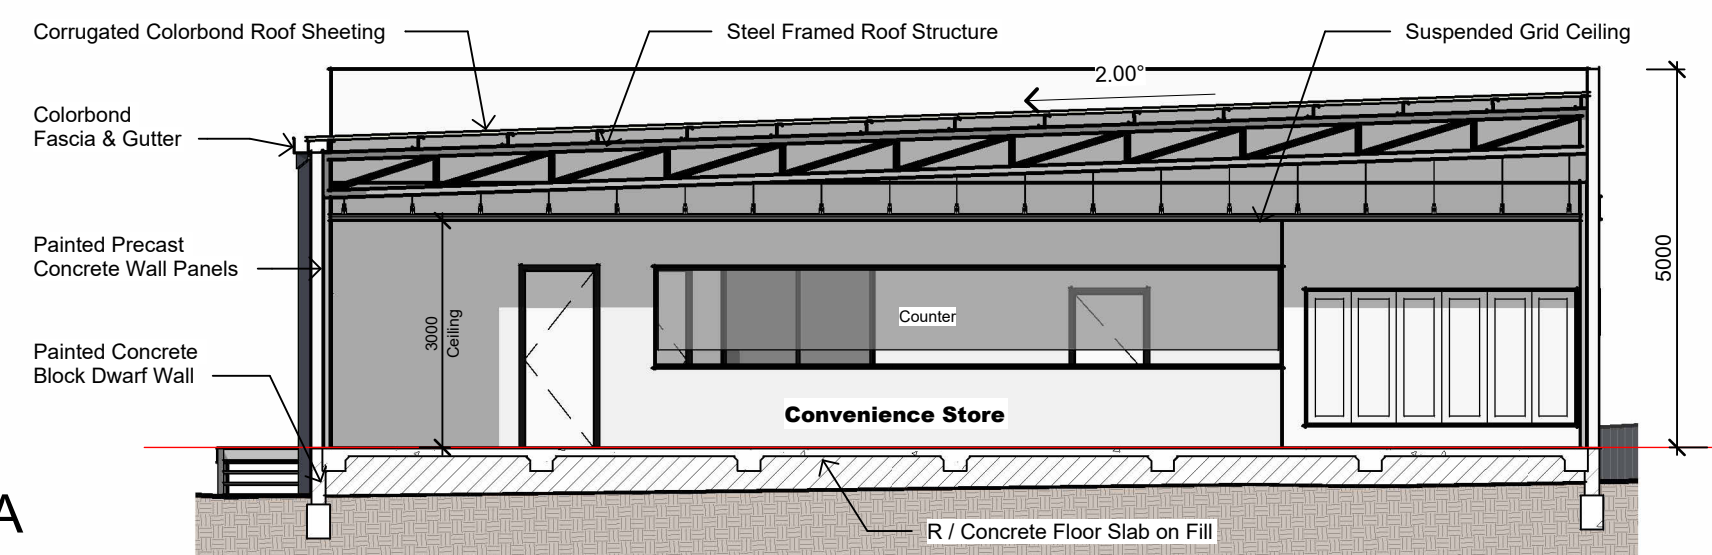


North Elevation

1 : 100

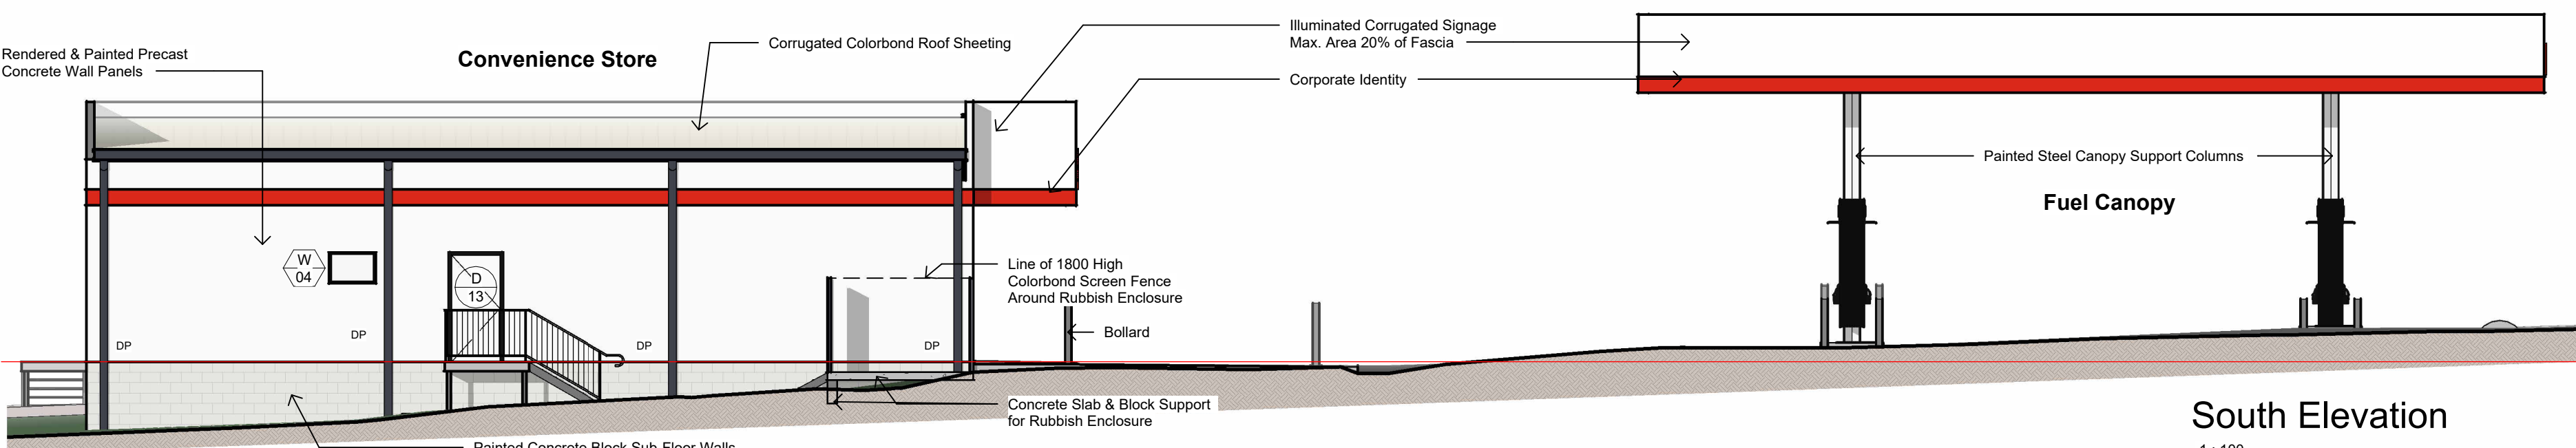


South Elevation

1 : 100

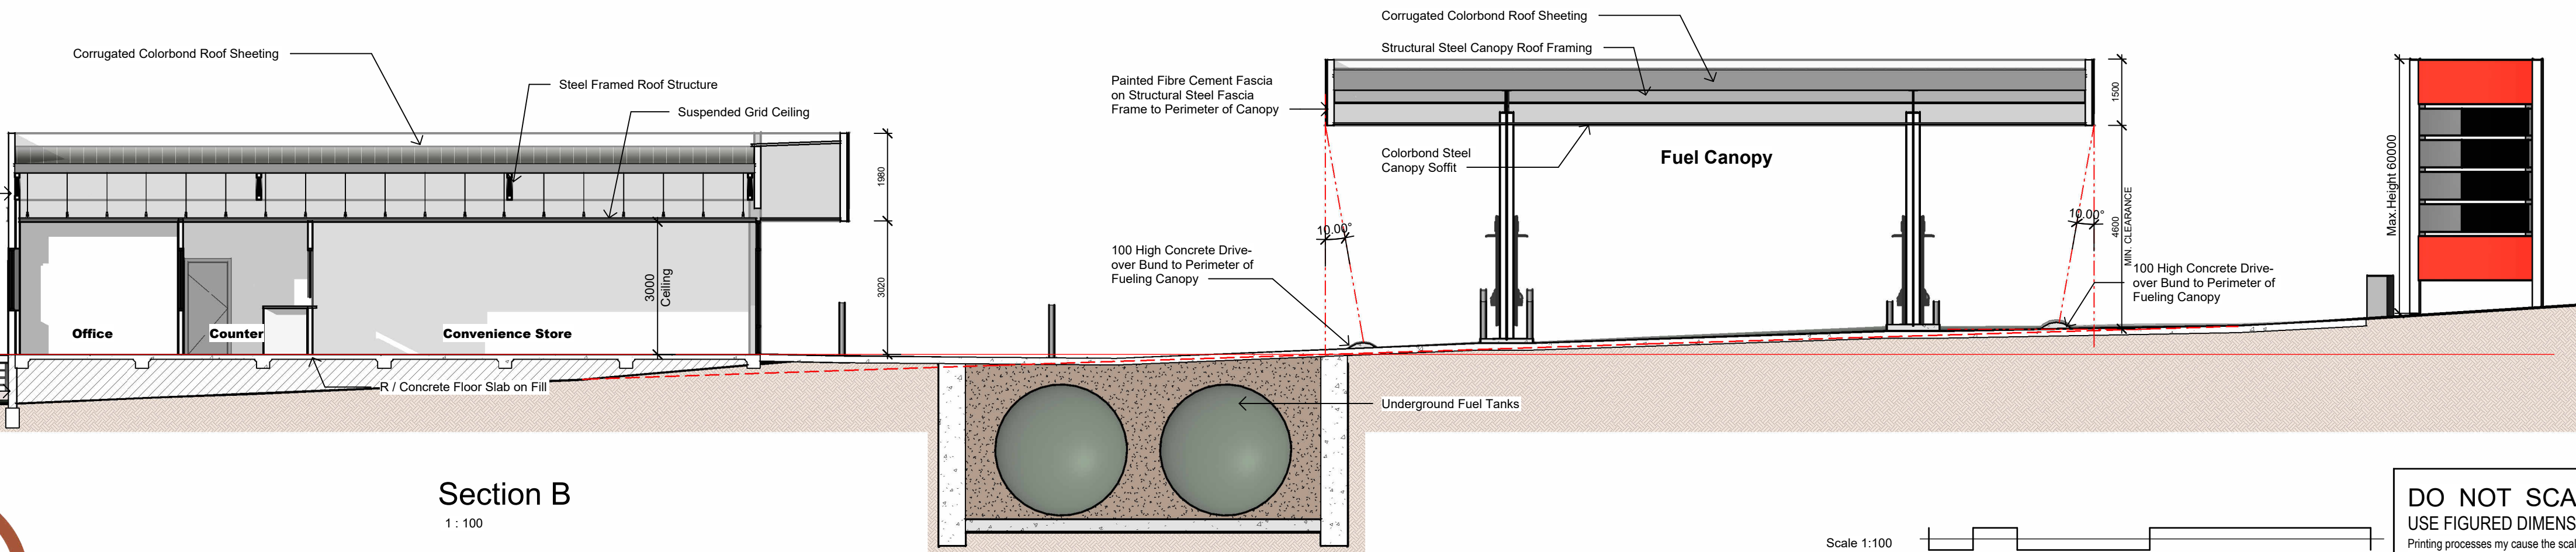


Section B

1 : 100

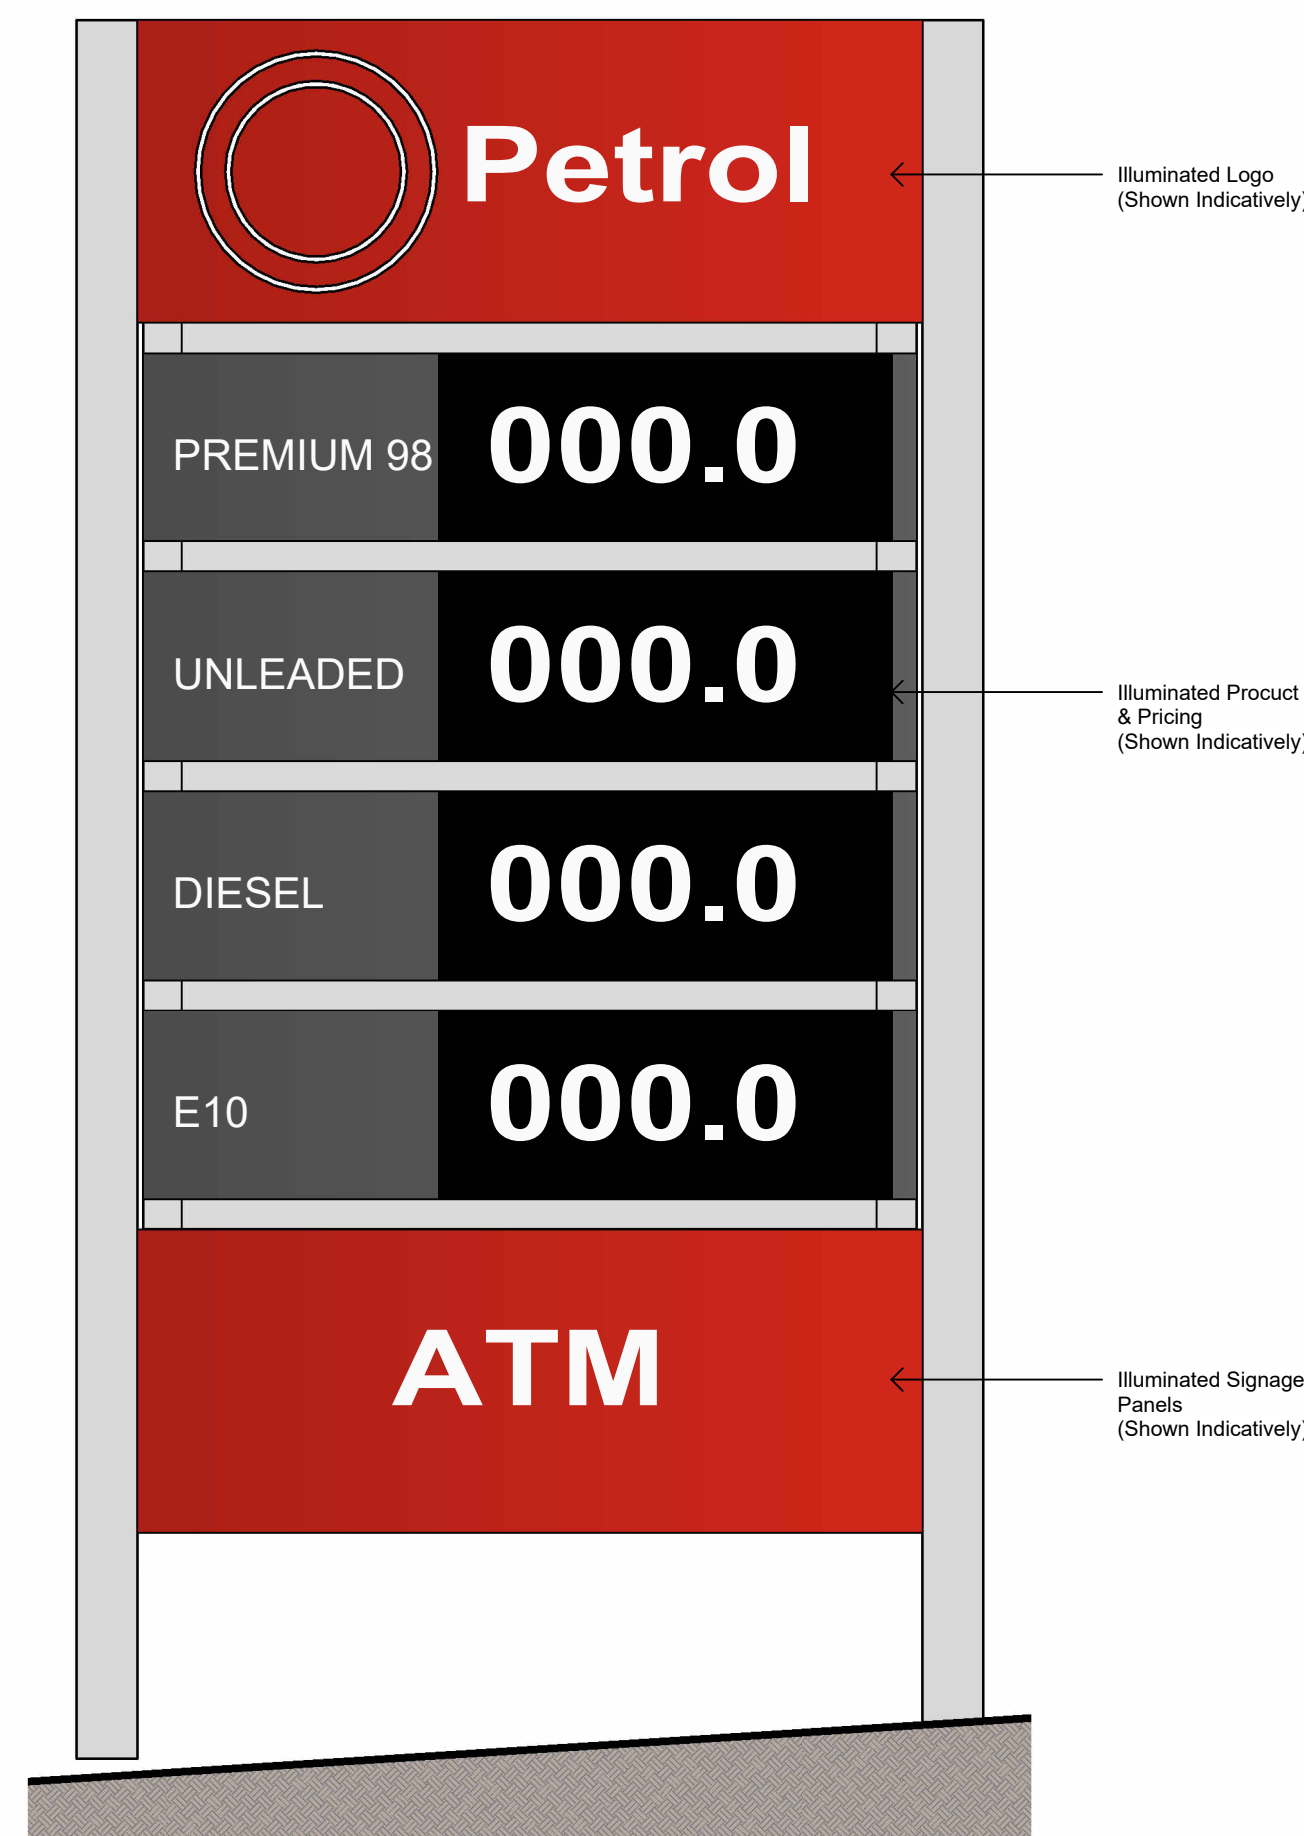

Proposed Signage

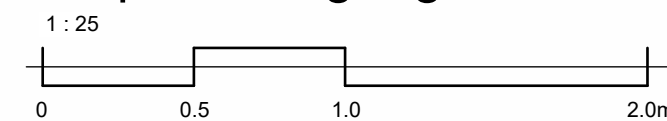

DO NOT SCALE
USE FIGURED DIMENSIONS ONLY
Printing processes may cause the scale of this drawing to be inaccurate. The Contractor must verify all dimensions on site before commencing any work or preparing shop drawings.
The Building Design and this drawing is copyright and remains the property of
NEW ENGLAND DESIGN GROUP
Unauthorised reproduction is prohibited
COPYRIGHT ©





Proposed Service Station Development 117 Bridge St, Uralla NSW For Synergy Property		
Elevations & Sections		
Designed	PH	Drawn ANE
Scale	As indicated	Project Phase
Date	June 2023	Drawing Number
Approved	PH	23045 A201
		Rev. 1



New England
Design Group

PO Box 1404, Armidale NSW 2340
P. +61 2 5775 9209 E. admin@nedg.com.au

215 Mann Street, Armidale NSW 2340
P. +61 2 6772 2820 E. admin@ricegroup.com.au

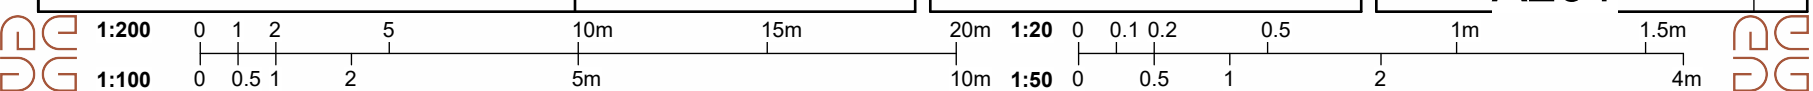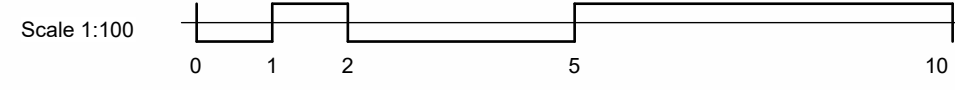

WHEN PLOTTED TO A3, SCALE DOUBLES