


**WESTERN ELEVATION**  
SCALE 1:100@A3

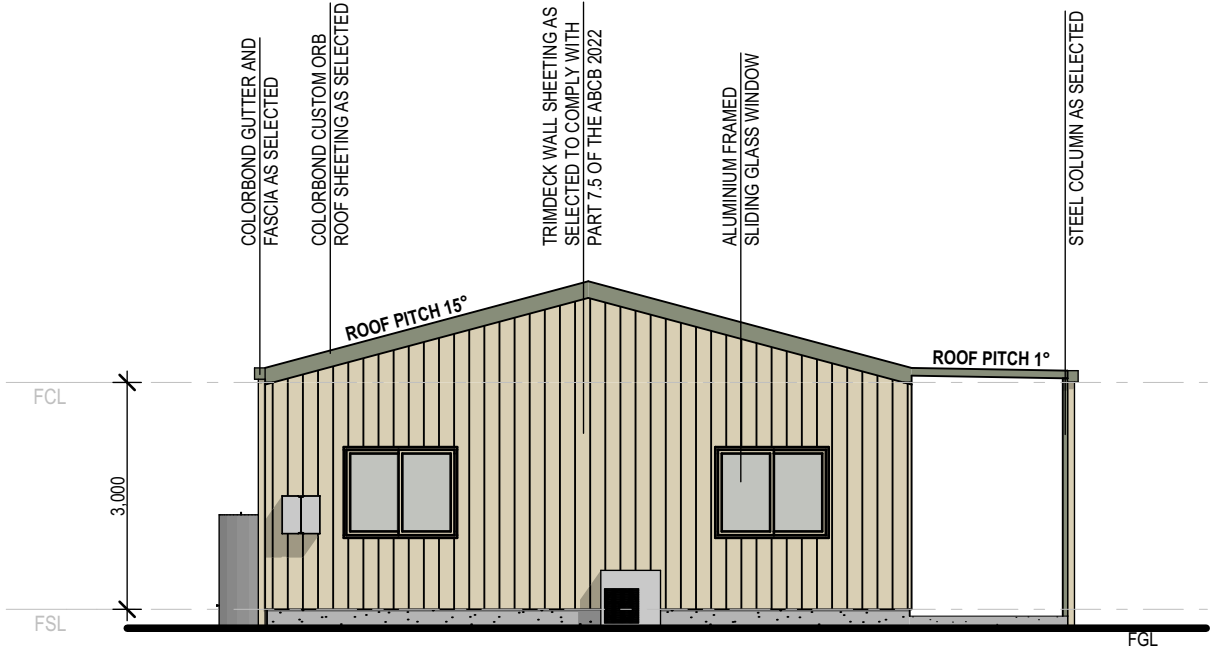

**NORTHERN ELEVATION**  
SCALE 1:100@A3



REV	DATE	AMENDMENT	DT	CB
1	16/01/25	ISSUED FOR CLIENT REVIEW & SIGNOFF	CH	--
2	21/01/25	ISSUED FOR CLIENT REVIEW & SIGNOFF	CH	--
3	03/04/25	ISSUED FOR CONSTRUCTION	CH	SB

**DEVELOPMENT NOTES**

ALL WORKS WITHIN ARE TO BE CARRIED OUT IN ACCORDANCE WITH THE BUILDING CODE OF AUSTRALIA & RELEVANT REFERENCED AUSTRALIAN STANDARDS.

ALL WORKS DETAILED WITHIN THESE PLANS ARE TO BE CARRIED OUT BY A RELEVANT LICENSED TRADESPERSON.

ALL PRODUCTS & FIXTURES TO BE INSTALLED IN ACCORDANCE WITH MANUFACTURERS DETAILS & RELEVANT AUSTRALIAN STANDARDS.

PLANS ARE TO BE READ IN CONJUNCTION WITH PLANS AND DOCUMENTATION PROVIDED BY RELEVANT CONSULTANTS SUCH AS ENGINEERS, ENERGY ASSESSORS ETC.

BOUNDARY LOCATIONS AND PROPOSED WORKS ARE TO BE CONFIRMED BY A REGISTERED SURVEYOR.

LEVELS ON PLANS ARE INDICATIVE ONLY & ARE TO BE CONFIRMED BY A REGISTERED SURVEYOR PRIOR TO CONSTRUCTION.

ALL UNDERGROUND SERVICES AND LOCATIONS ARE TO BE CONFIRMED PRIOR TO ANY WORK BEING UNDERTAKEN.

ALL SERVICE CONNECTION APPROVALS AND REQUIREMENTS ARE TO BE OBTAINED AND CONFIRMED PRIOR TO ANY WORKS BEING UNDERTAKEN.



WORKS ARE NOT TO BE UNDERTAKEN UNLESS PLANS ARE MARKED "CONSTRUCTION".

DO NOT SCALE DRAWINGS - USE FIGURED DIMENSIONS ONLY.

ANY ERRORS & OMISSIONS TO BE VERIFIED WITH THE DESIGNER PRIOR TO COMMENCEMENT ON SITE.


**NOTE: COLOURS ARE INDICATIVE ONLY AND ARE FOR REFERENCE ONLY**

Client <b>RICK FLETCHER</b>	
Project Name <b>SHED HOME</b>	
50 NOALIMBA AVE KENTUCKY NSW 2354	
Drawing Title: <b>ELEVATIONS</b>	
Status: <b>CONSTRUCTION</b>	Scale: 1:100 @ A3
Project No: <b>25002</b>	Sheet No.: <b>WD4</b>
Plot Date: 8/04/2025	

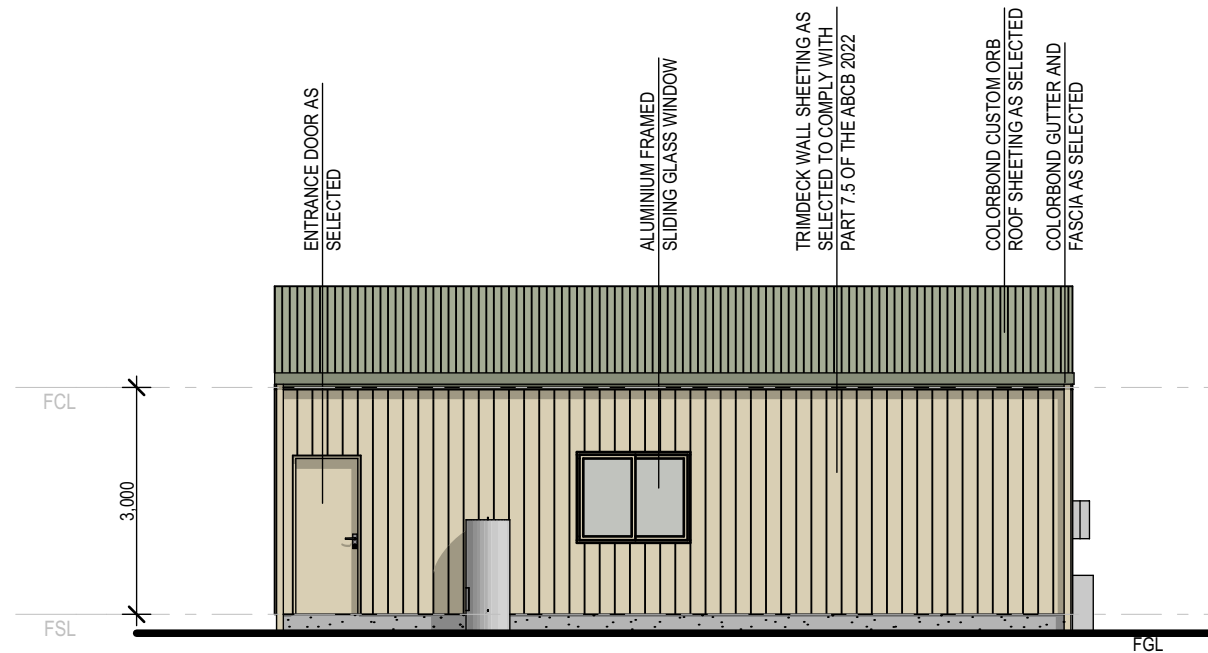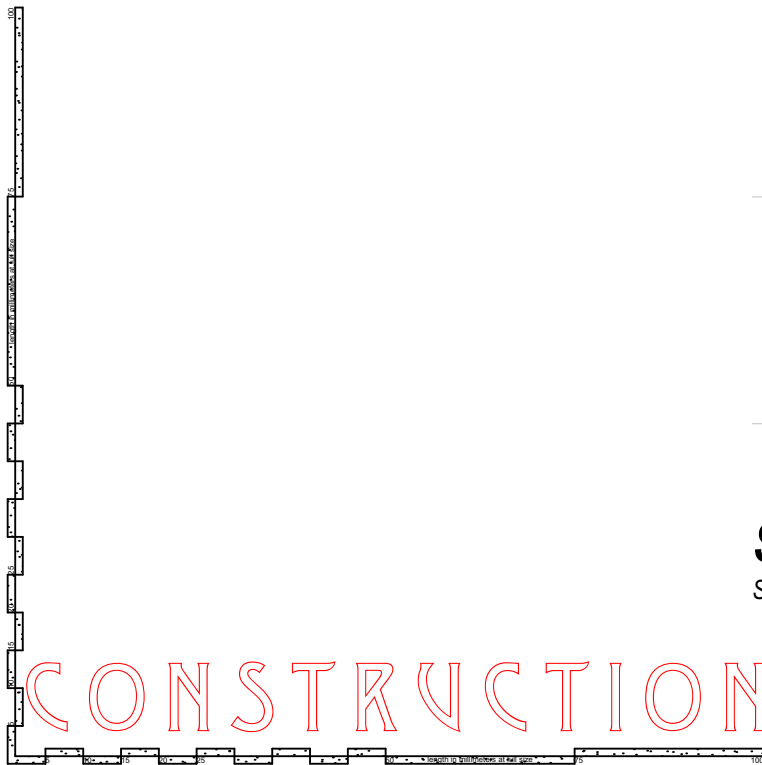

## EASTERN ELEVATION

SCALE 1:100@A3

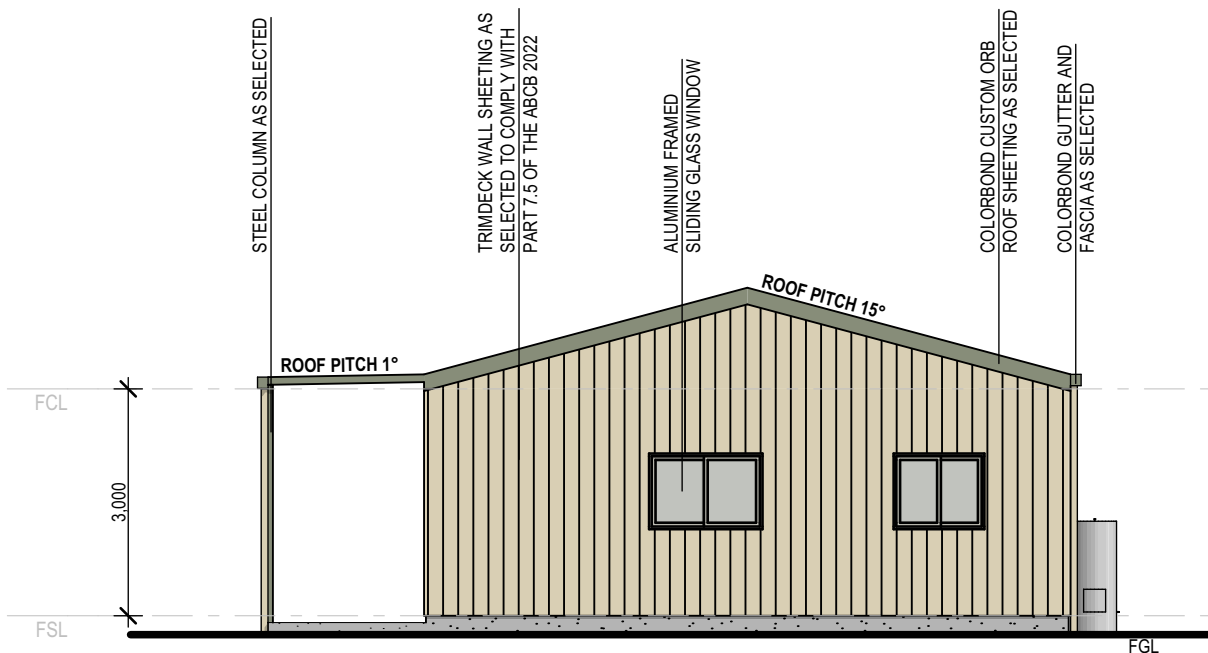

## SOUTHERN ELEVATION

SCALE 1:100@A3



REV	DATE	AMENDMENT	DT	CB
1	16/01/25	ISSUED FOR CLIENT REVIEW & SIGNOFF	CH	--
2	21/01/25	ISSUED FOR CLIENT REVIEW & SIGNOFF	CH	--
3	03/04/25	ISSUED FOR CONSTRUCTION	CH	SB

### DEVELOPMENT NOTES

ALL WORKS WITHIN ARE TO BE CARRIED OUT IN ACCORDANCE WITH THE BUILDING CODE OF AUSTRALIA & RELEVANT REFERENCED AUSTRALIAN STANDARDS.

ALL WORKS DETAILED WITHIN THESE PLANS ARE TO BE CARRIED OUT BY A RELEVANT LICENSED TRADESPERSON.

ALL PRODUCTS & FIXTURES TO BE INSTALLED IN ACCORDANCE WITH MANUFACTURERS DETAILS & RELEVANT AUSTRALIAN STANDARDS.

PLANS ARE TO BE READ IN CONJUNCTION WITH PLANS AND DOCUMENTATION PROVIDED BY RELEVANT CONSULTANTS SUCH AS ENGINEERS, ENERGY ASSESSORS ETC.

BOUNDARY LOCATIONS AND PROPOSED WORKS ARE TO BE CONFIRMED BY A REGISTERED SURVEYOR.

LEVELS ON PLANS ARE INDICATIVE ONLY & ARE TO BE CONFIRMED BY A REGISTERED SURVEYOR PRIOR TO CONSTRUCTION.

ALL UNDERGROUND SERVICES AND LOCATIONS ARE TO BE CONFIRMED PRIOR TO ANY WORK BEING UNDERTAKEN.

ALL SERVICE CONNECTION APPROVALS AND REQUIREMENTS ARE TO BE OBTAINED AND CONFIRMED PRIOR TO ANY WORKS BEING UNDERTAKEN. WORKS ARE NOT TO BE UNDERTAKEN UNLESS PLANS ARE MARKED "CONSTRUCTION".

DO NOT SCALE DRAWINGS - USE FIGURED DIMENSIONS ONLY. ANY ERRORS & OMISSIONS TO BE VERIFIED WITH THE DESIGNER PRIOR TO COMMENCEMENT ON SITE.

**NOTE: COLOURS ARE INDICATIVE ONLY AND ARE FOR REFERENCE ONLY**

Client  
**RICK FLETCHER**  
Project Name  
**SHED HOME**  
50 NOALIMBA AVE  
KENTUCKY NSW 2354

Drawing Title:  
**ELEVATIONS**

Status: CONSTRUCTION Scale: 1:100 @ A3

Project No:  
**25002** Sheet No.:  
**WD5**

Plot Date: 8/04/2025

**CLADDING**

ITEM	PROFILE (min)	FINISH	COLOUR
ROOF	CUSTOM ORB 0.42 BMT	CB	PE
WALLS	TRIMDEK 0.42 BMT	CB	CC
CORNERS	-	CB	CC
BARGE	-	CB	PE
GUTTER	SHEERLINE	CB	PE
DOWNPIPE	100x50	CB	CC

0.35bmt=0.40tct; 0.42bmt=0.47tct; 0.48bmt=0.53tct

**ACCESSORY SCHEDULE & LEGEND**

QTY	MARK	DESCRIPTION
3	RD1	B&D, Firmadoor, R.D, "R1F-W/Lock", 2625 high x 2700 wide Clear Opening width
1	KAD1	Premium (TA650DO) Access Door Kit, C/B (D). (Not Available in WA)
2	RV1	Rotary vent, 300 DIA Throat

ARCHITECTURAL DRAWING ONLY, NOT FOR CONSTRUCTION USE

CLIENT  
**Rick Fletcher**

SITE  
**50 Noalimba Avenue  
KENTUCKY NSW 2354**

BUILDING  
**DELUXE**  
**10500 SPAN x 4000 EAVE x 10500 LONG**





TITLE  
**FLOOR PLAN & ELEVATION**

SCALE  
A4 SHEET 1:125

DRAWING NUMBER  
**TAMW05-2239**



REV  
**A**

PAGE  
**1/2**

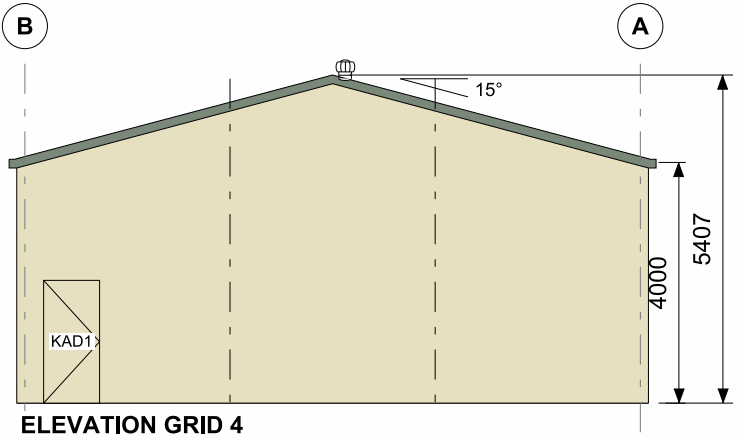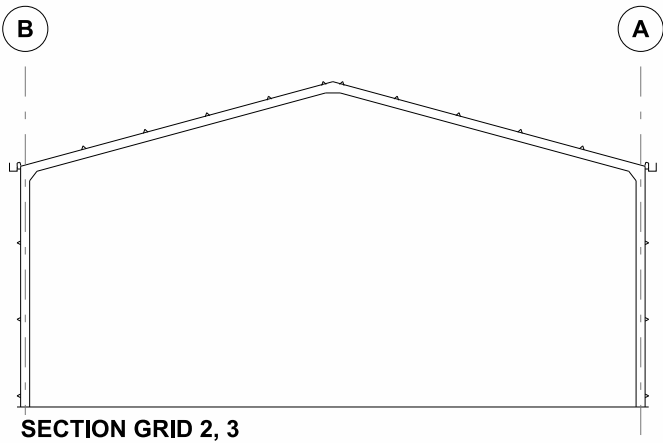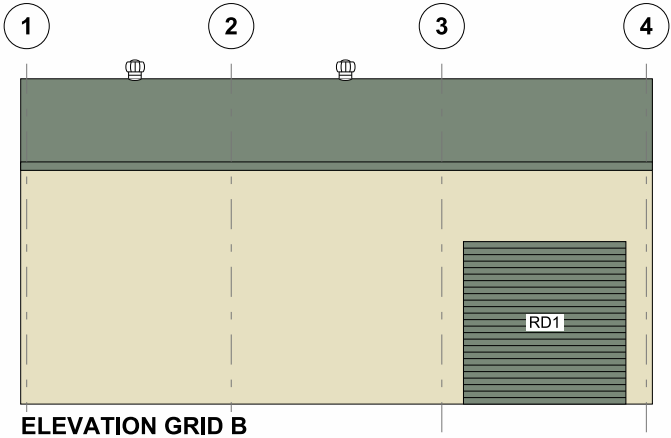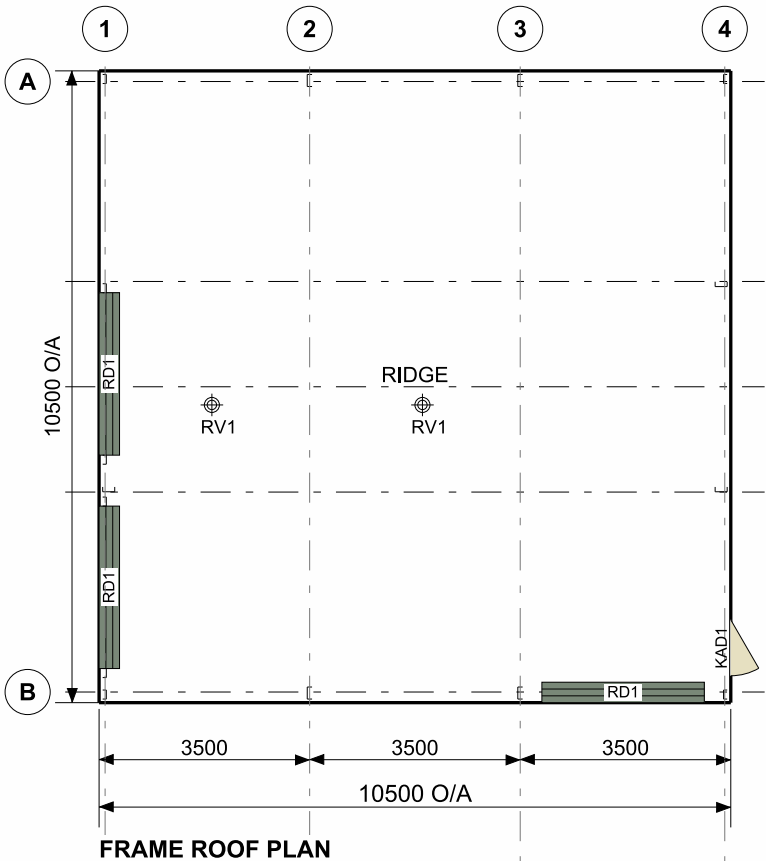



Copyright 2025  
Lysaght Building  
Solutions Pty Ltd  
trading as RANBUILD

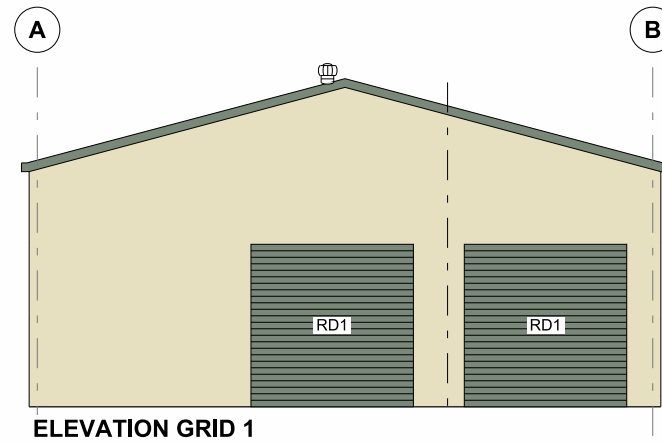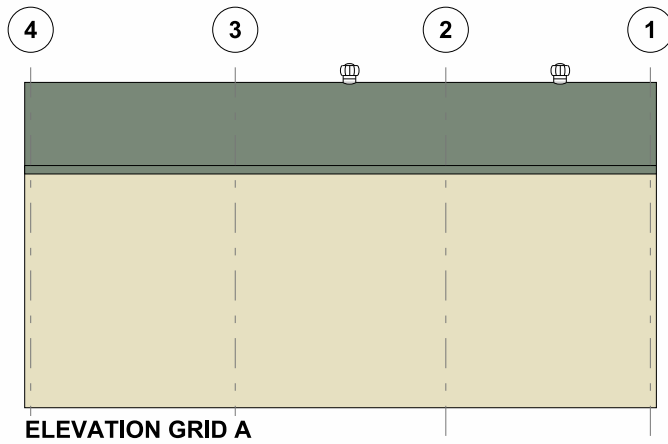

SCALE  
A4 SHEET 1:125

REV  
**A**

DRAWING NUMBER  
**TAMW05-2239**

PAGE  
**2/2**