




E-03 north elevation

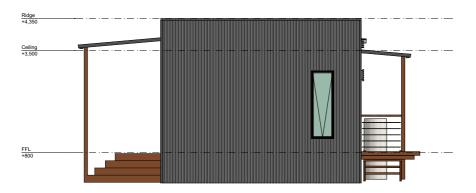


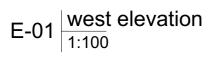

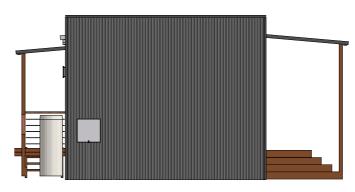

E-04 elevation

Lot 188 DP 755829

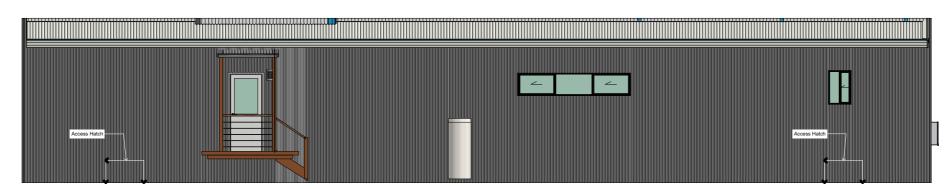

E-02  $\frac{\text{south elevation}}{1:100}$ 

## glazing schedule

giaz	ing schedule									
windo no.	006	007	800	W1	W2	W3	W4	W5	W6	W7
type	Sliding Window	Sliding Window	Sliding Window	Awning Window	Awning Window	Awning Window	Awning Window	Sliding Window	Sliding Window	Awning Window
glazing	Clear Glass	Clear Glass	Clear Glass	Clear Glass	Clear Glass	Clear Glass	Clear Glass	Obsc. Glass	Clear Glass	Obs Glass
height	1,800	1,800	1,800	1,800	1,800	1,800	1,800	900	600	1,800
width	2,400	2,400	2,400	750	750	750	750	600	3,000	600
qty	1	1	1	1	1	1	1	1	1	1
View from Opening Side				V	V	M	V	E		



## Uniplan Group Pty Ltd

22 Myrtle Drive | PO Box 5004 | Armidale NSW 2350 t: + 61 2 6773 8500 | FREECALL: 1800 UNIPLAN www.uniplangroup.com.au | email: sales@uniplangroup.co

This drawing may contain items or elements of work which are shown for indicative purposes only and are not included in the Contract price unless expressly noted in the Specification or other Conctract Documents

Drawings are protected by copyright and remain the property o Uniplan Group. No part of this document may be reproduced o copied without permission of Uniplan Group.

All site dimensions and levels are to be verified and confirmed by the client prior to the commencement of works.

ch are in the other	client: Andrew & Sue Berlach	drawn by: kcm	elevations		
erty of proceed or add	project: proposed 3 Bedroom Villa	scale: 1:100, 1:1.50 on A3	job no:	sheet no:	
	address: 15 Eastern Avenue, Kentucky, NSW	date: 10/04/2025	3814-1K	-4	