



REV	DATE	AMENDMENT	DT
01	08/10/20	ISSUED FOR CLIENT REVIEW & SIGNOFF	SH
02	12/10/20	ISSUED FOR CLIENT REVIEW & SIGNOFF	SH
03	09/11/20	ISSUED FOR CONSTRUCTION	SH

GENERAL DEVELOPMENT NOTES

ALL WORKS WITHIN ARE TO BE CARRIED OUT IN ACCORDANCE WITH THE BUILDING CODE OF AUSTRALIA & RELEVANT REFERENCED AUSTRALIAN STANDARDS.

ALL WORKS DETAILED WITHIN THESE PLANS ARE TO BE CARRIED OUT BY A RELEVANT LICENSED TRADESPERSON.

ALL PRODUCTS & FIXTURES TO BE INSTALLED IN ACCORDANCE WITH MANUFACTURERS DETAILS & RELEVANT AUSTRALIAN STANDARDS.

PLANS ARE TO BE READ IN CONJUNCTION WITH PLANS AND DOCUMENTATION PROVIDED BY RELEVANT CONSULTANTS SUCH AS ENGINEERS, ENERGY ASSESSORS ETC.

BOUNDARY LOCATIONS ARE TO BE CONFIRMED BY A REGISTERED SURVEYOR.

PROPOSED WORKS ARE TO BE SET OUT ON SITE BY A REGISTERED SURVEYOR.

LEVELS ON PLANS ARE INDICATIVE ONLY & ARE TO BE CONFIRMED BY A REGISTERED SURVEYOR PRIOR TO CONSTRUCTION.


ALL UNDERGROUND SERVICES AND LOCATIONS ARE TO BE CONFIRMED PRIOR TO ANY WORK BEING UNDERTAKEN.

ALL SERVICE CONNECTION APPROVALS AND REQUIREMENTS ARE TO BE OBTAINED AND CONFIRMED PRIOR TO ANY WORKS BEING UNDERTAKEN.

WORKS ARE NOT TO BE UNDERTAKEN UNLESS PLANS ARE MARKED "CONSTRUCTION".


DO NOT SCALE DRAWINGS - USE FIGURED DIMENSIONS ONLY.

ANY ERRORS & OMISSIONS TO BE VERIFIED WITH THE DESIGNER PRIOR TO COMMENCEMENT ON SITE.

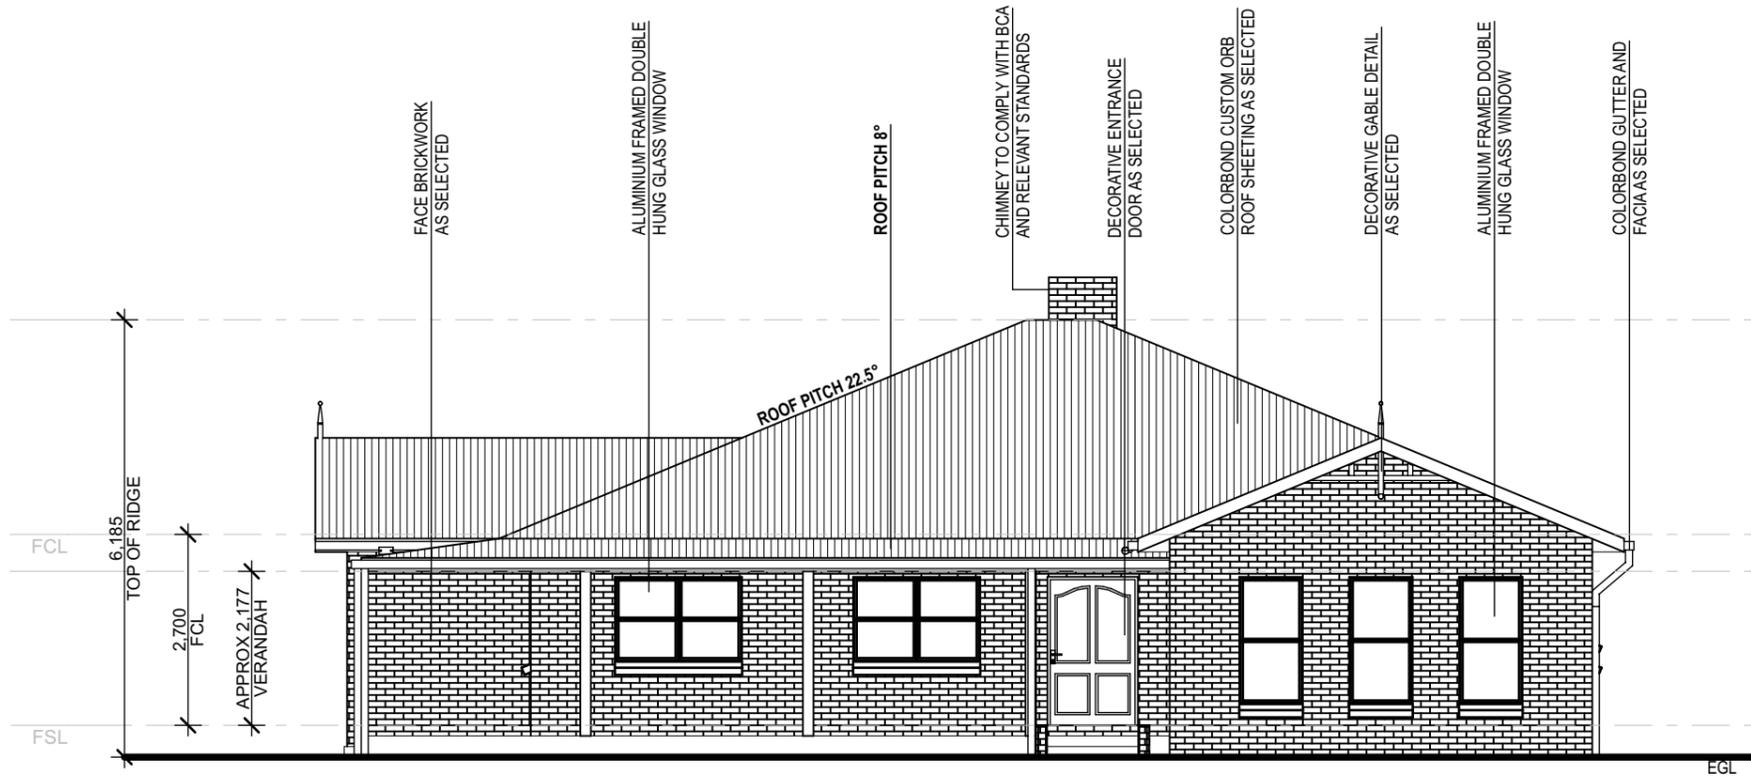

WOLLUN ROAD / EASTERN ELEVATION

SCALE 1:100@A3

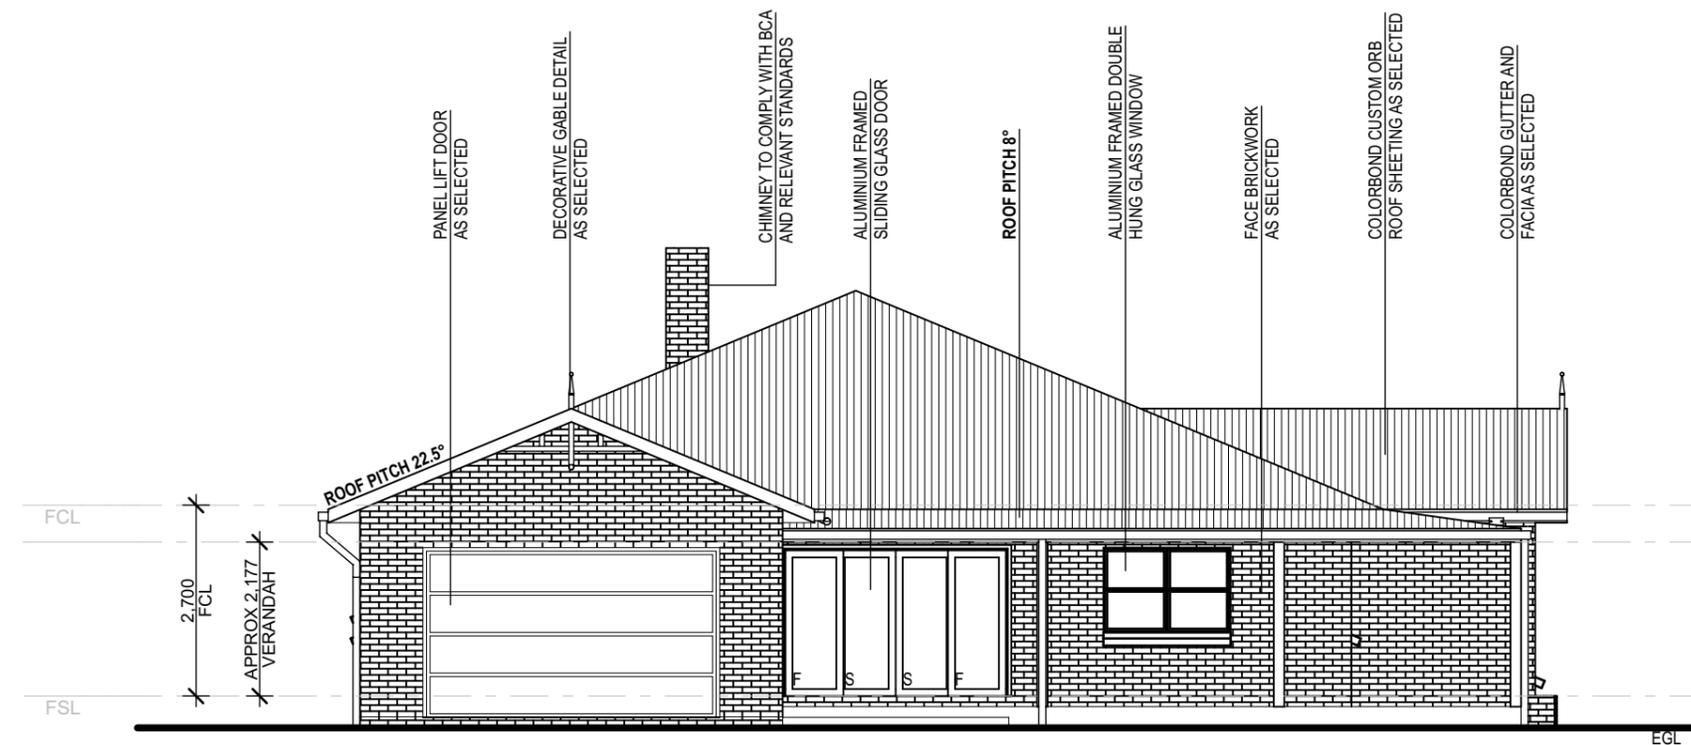

SOUTHERN ELEVATION

SCALE 1:100@A3

CONSTRUCTION

CLIENT SIGNATURE	DATE

Client
R & D NEWMAN
Project Name
PROPOSED RESIDENCE
308 WOLLUN ROAD
WOLLUN NSW 2354

Drawing Title:
ELEVATIONS

Status: CONSTRUCTION	Scale: 1:100 @ A3
----------------------	-------------------

Project No: 20156	Sheet No.: WD5
-----------------------------	--------------------------

Plot Date: 9/11/20



REV	DATE	AMENDMENT	DT
01	08/10/20	ISSUED FOR CLIENT REVIEW & SIGNOFF	SH
02	12/10/20	ISSUED FOR CLIENT REVIEW & SIGNOFF	SH
03	09/11/20	ISSUED FOR CONSTRUCTION	SH

GENERAL DEVELOPMENT NOTES

ALL WORKS WITHIN ARE TO BE CARRIED OUT IN ACCORDANCE WITH THE BUILDING CODE OF AUSTRALIA & RELEVANT REFERENCED AUSTRALIAN STANDARDS.

ALL WORKS DETAILED WITHIN THESE PLANS ARE TO BE CARRIED OUT BY A RELEVANT LICENSED TRADESPERSON.

ALL PRODUCTS & FIXTURES TO BE INSTALLED IN ACCORDANCE WITH MANUFACTURERS DETAILS & RELEVANT AUSTRALIAN STANDARDS.

PLANS ARE TO BE READ IN CONJUNCTION WITH PLANS AND DOCUMENTATION PROVIDED BY RELEVANT CONSULTANTS SUCH AS ENGINEERS, ENERGY ASSESSORS ETC.

BOUNDARY LOCATIONS ARE TO BE CONFIRMED BY A REGISTERED SURVEYOR.

PROPOSED WORKS ARE TO BE SETOUT ON SITE BY A REGISTERED SURVEYOR.

LEVELS ON PLANS ARE INDICATIVE ONLY & ARE TO BE CONFIRMED BY A REGISTERED SURVEYOR PRIOR TO CONSTRUCTION.


ALL UNDERGROUND SERVICES AND LOCATIONS ARE TO BE CONFIRMED PRIOR TO ANY WORK BEING UNDERTAKEN.

ALL SERVICE CONNECTION APPROVALS AND REQUIREMENTS ARE TO BE OBTAINED AND CONFIRMED PRIOR TO ANY WORKS BEING UNDERTAKEN.


WORKS ARE NOT TO BE UNDERTAKEN UNLESS PLANS ARE MARKED "CONSTRUCTION".

DO NOT SCALE DRAWINGS - USE FIGURED DIMENSIONS ONLY.

ANY ERRORS & OMISSIONS TO BE VERIFIED WITH THE DESIGNER PRIOR TO COMMENCEMENT ON SITE.

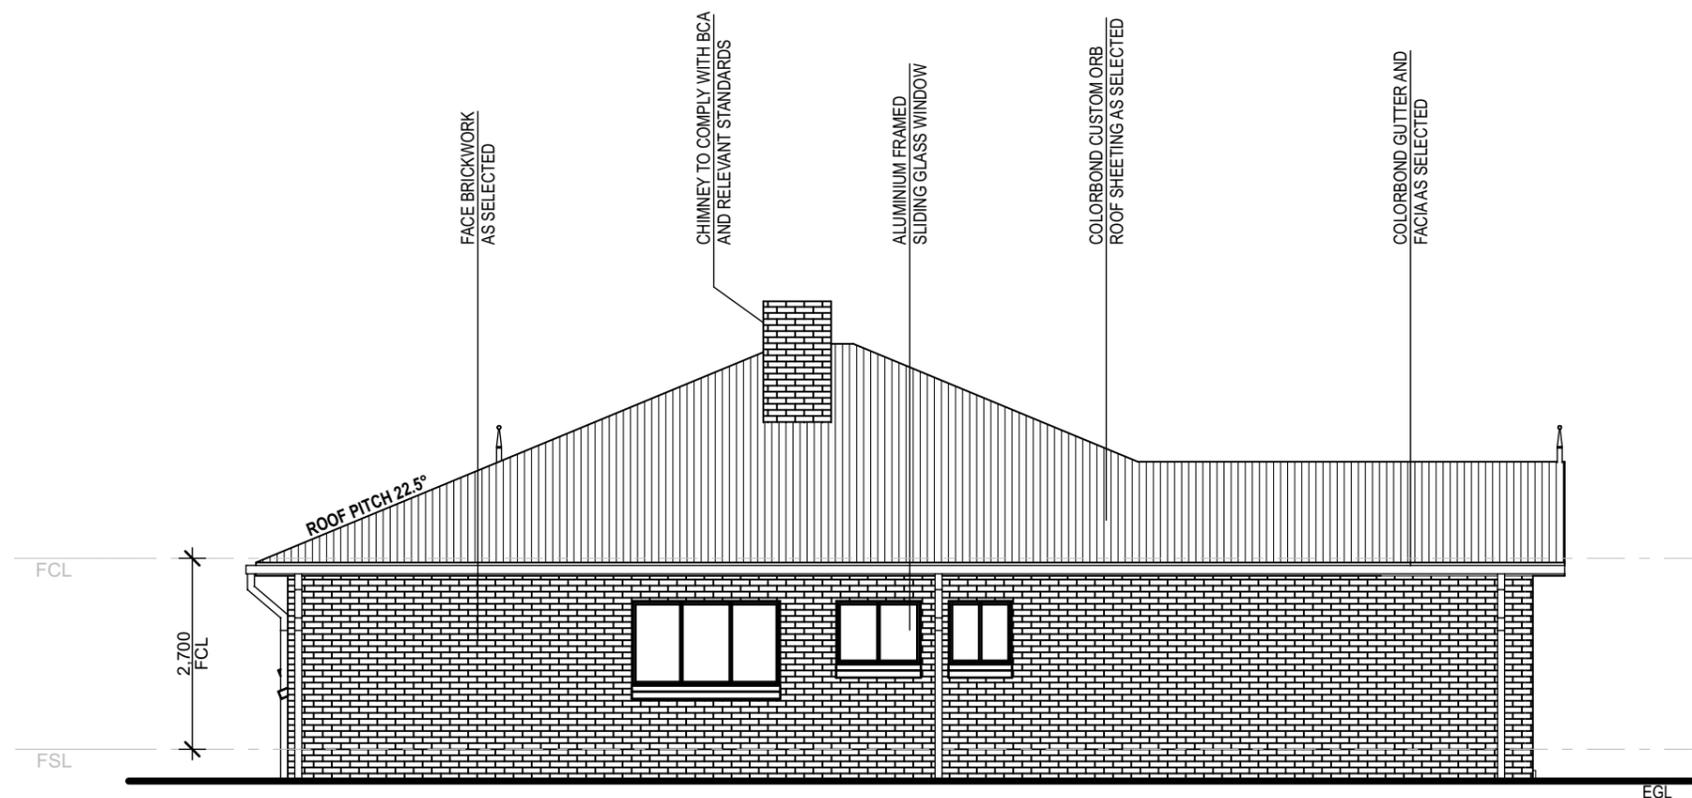

WESTERN ELEVATION
SCALE 1:100@A3

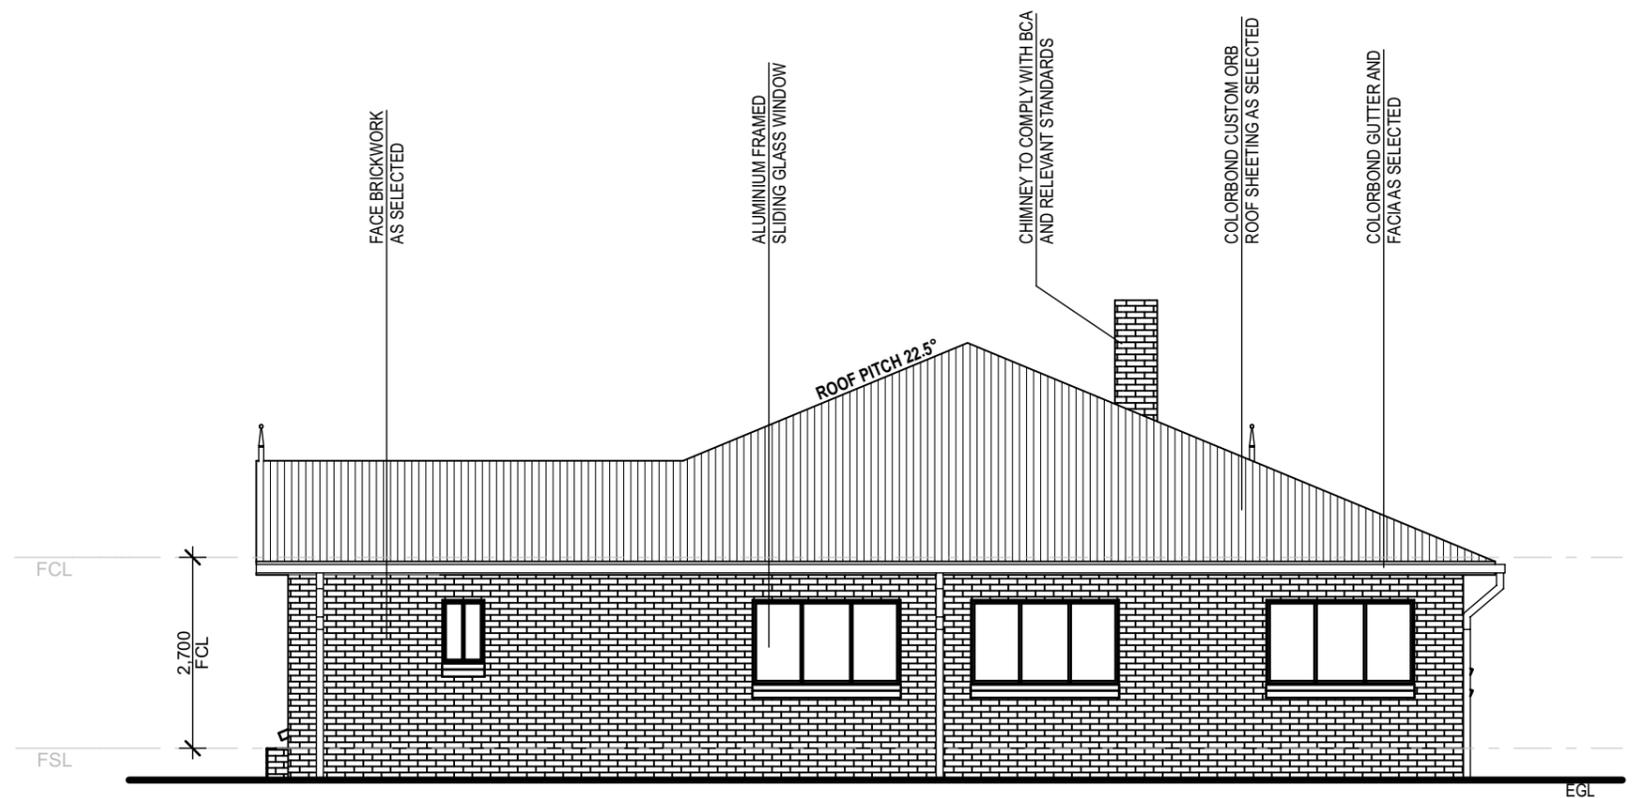

NORTHERN ELEVATION
SCALE 1:100@A3

CONSTRUCTION

CLIENT SIGNATURE	DATE

Client
R & D NEWMAN
Project Name
PROPOSED RESIDENCE
308 WOLLUN ROAD
WOLLUN NSW 2354

Drawing Title:
ELEVATIONS

Status: CONSTRUCTION	Scale: 1:100 @ A3
----------------------	-------------------

Project No: 20156	Sheet No.: WD6
-----------------------------	--------------------------

Plot Date: 9/11/20