



SUPPLIED BY :

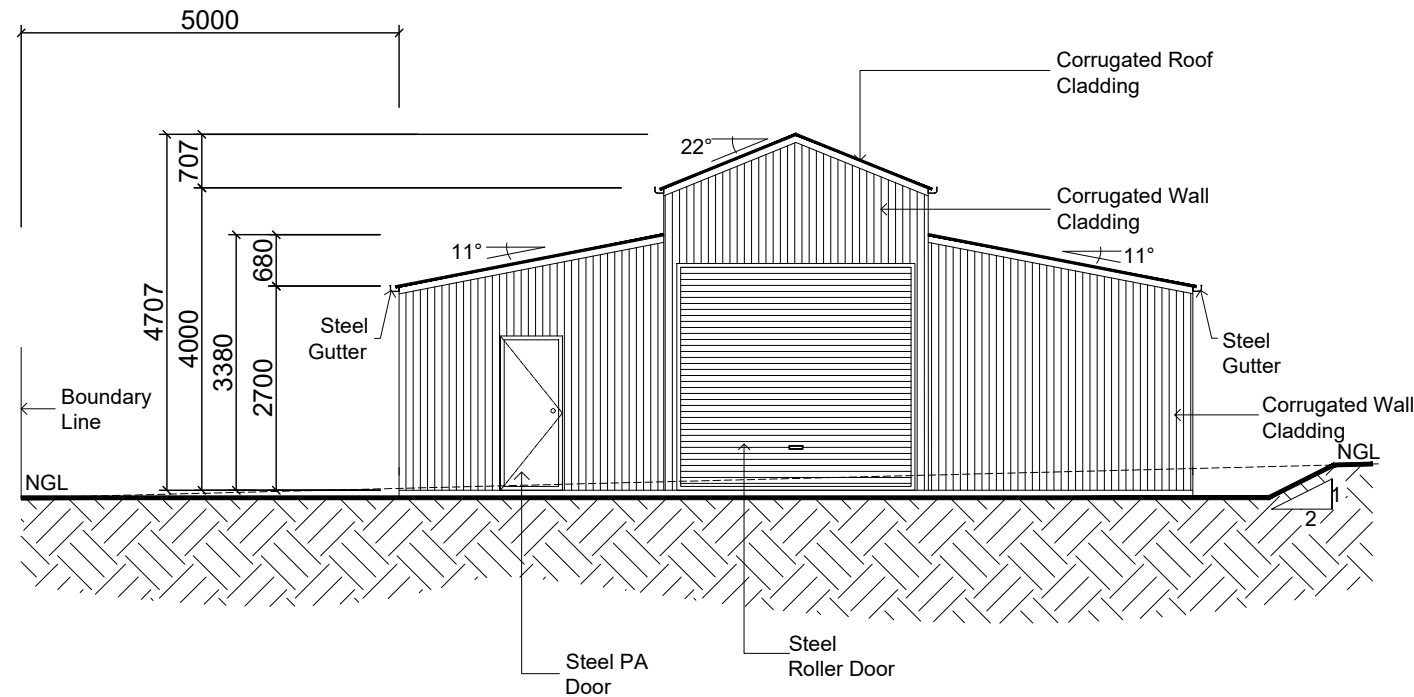

01
04 Southern Elevation
1:100

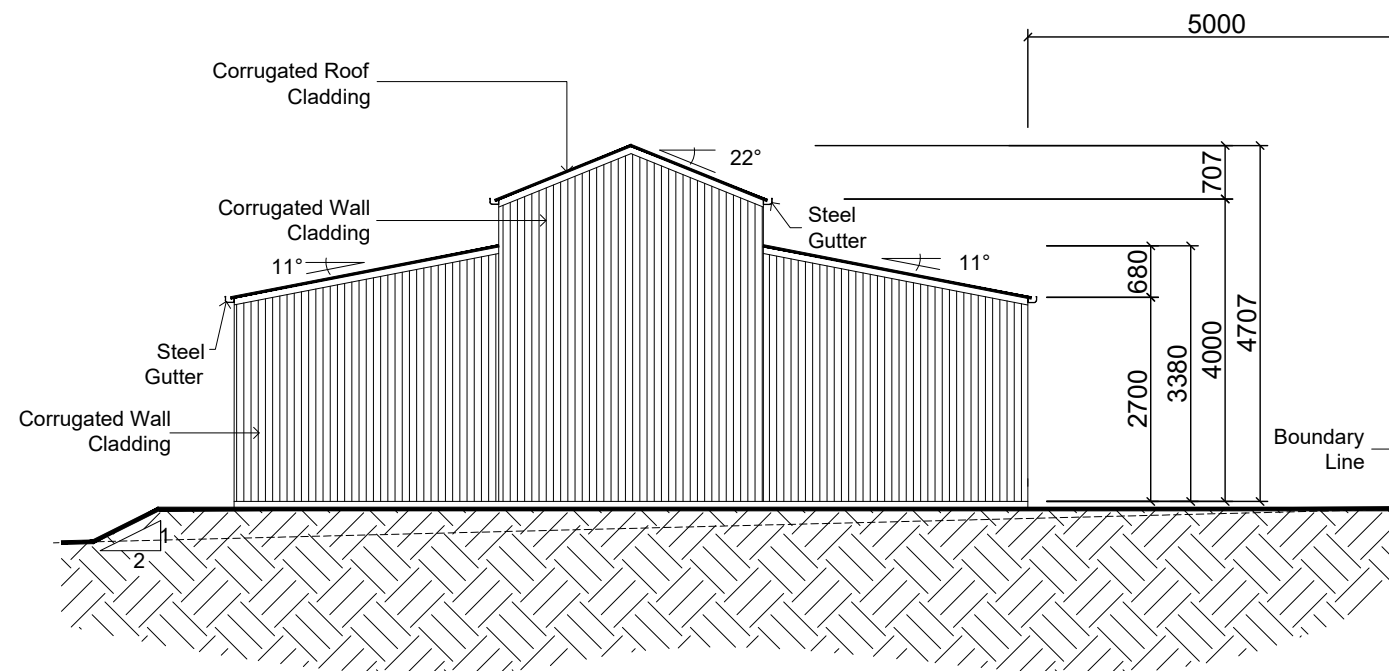

02
04 Northern Elevation
1:100



- DRAFTING SERVICES -
fernleighdrafting.com.au hello@fernleighdrafting.com.au

Proposed: Proposed Steel Framed Shed
Client: Dale Wooster
Address: 9 Oliver Street
Bundarra 2359


Plan: Elevations

Drawn: D61-00235-10206
Date: July 2020
Scale: 1:100 @ A3
Job No: 200703


Sheet :
Of : 04
05

Note: Plans to be printed on A3 to be too scale. Do not scale off plans.
All dimensions to be checked and verified on site.

SUPPLIED BY :

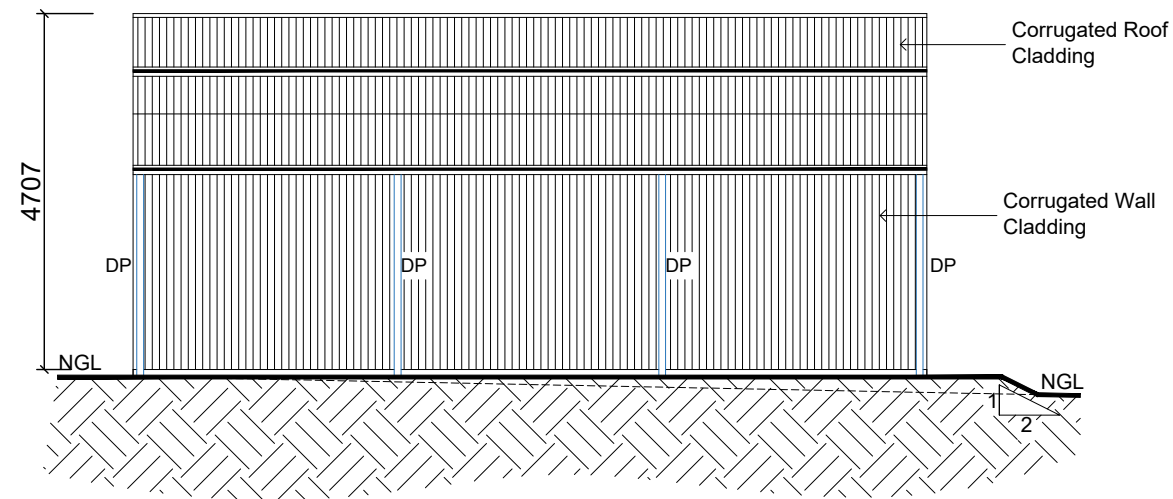

01
05 Western Elevation
1:100

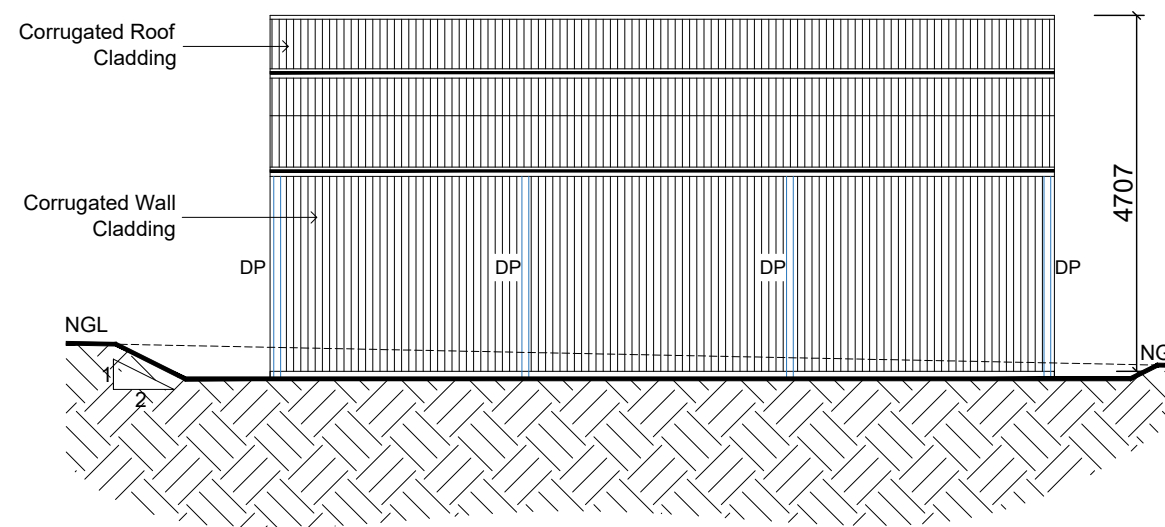

02
05 Eastern Elevation
1:100



Proposed: Proposed Steel Framed Shed
Client: Dale Wooster
Address: 9 Oliver Street
 Bundarra 2359

Plan: Elevations

Drawn: D61-00235-10206
Date: July 2020
Scale: 1:100 @ A3
Job No: 200703

Sheet :
 of : 05
 05

Note: Plans to be printed on A3 to be too scale. Do not scale off plans. All dimensions to be checked and verified on site.