



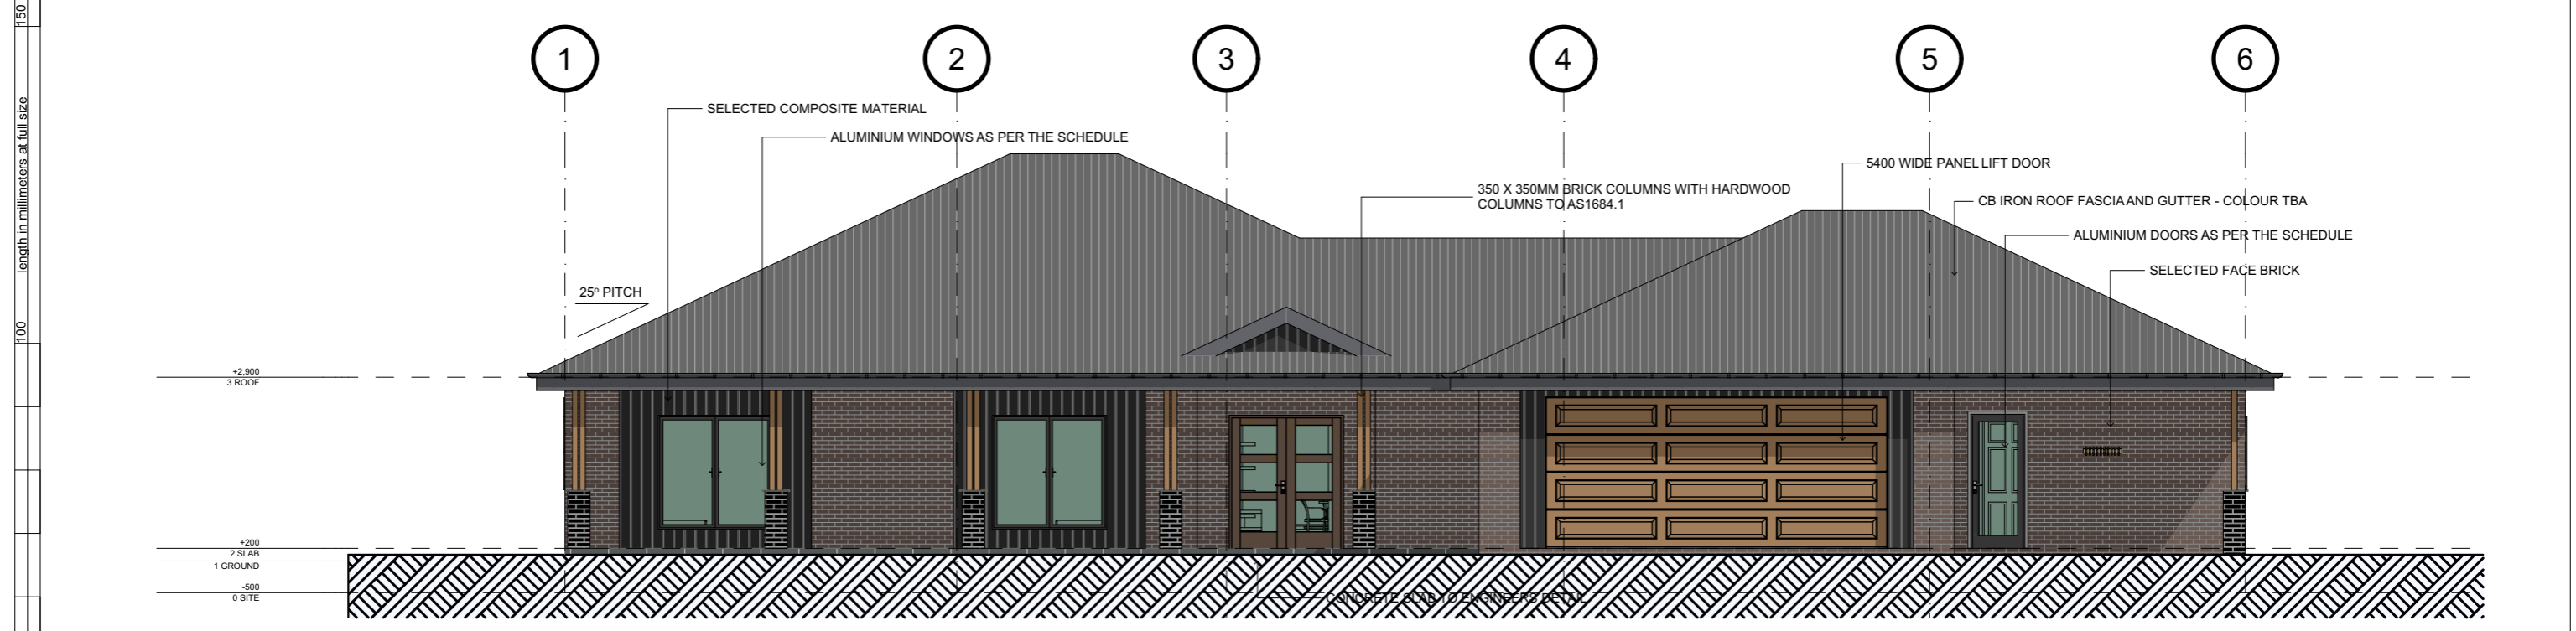


E/02 NORTH 1:100

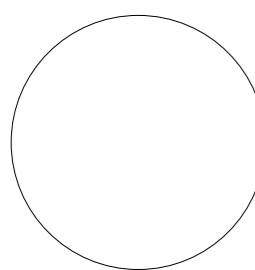


E/04 SOUTH 1:100

	DRAWING NO. 401	 Glenn Hinds DESIGN	PO BOX 178 CARDIFF NSW 2285 PH: 0422 893 296 EMAIL: glenn@builderdesigner.com.au www.builderdesigner.com.au	<h1>A3</h1>	The builder shall check and verify all dimensions and verify all errors and omissions to the Building Designer. Do not scale the drawings. Drawings shall not be used for construction purposes until issued by the designer for construction. All work is required to be carried out in a professional manner in accordance to the relevant Australian Standards and in line with the Building Code of Australia.	CLIENT: KYM & SALLY GRANT 150 GLENROY ROAD KENTUCKY SOUTH NSW 2354 0415 990 004 ksally103@gmail.com	LOT NO: LOT 5 DP No.: DP12028 COUNCIL: URALLA S.C	DRAWING TITLE: E/02, E/04/ ELEVATIONS		
	DATE: 26/11/2020									
	SCALE: 1:100									
	STATUS: DA SUBMISSION									
PROJECT NO. GH26052020										

length in millimeters at full size


10 20 30 40 50 100 length in millimeters at full size 150 200

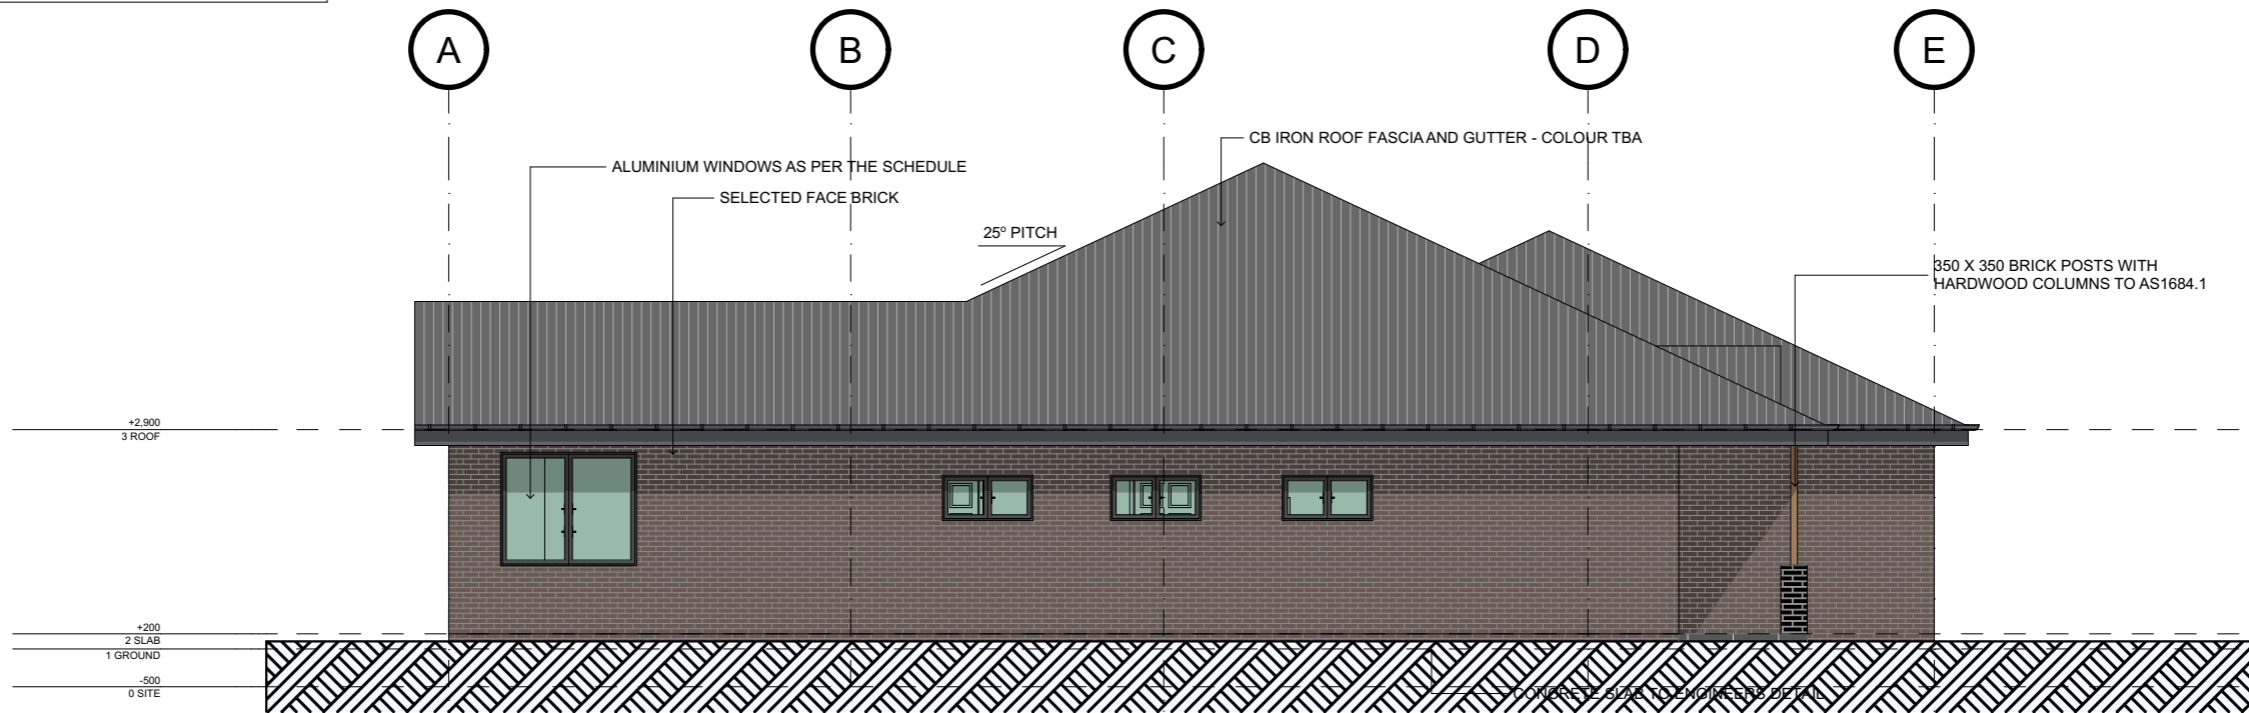

E/03

WEST

1:100

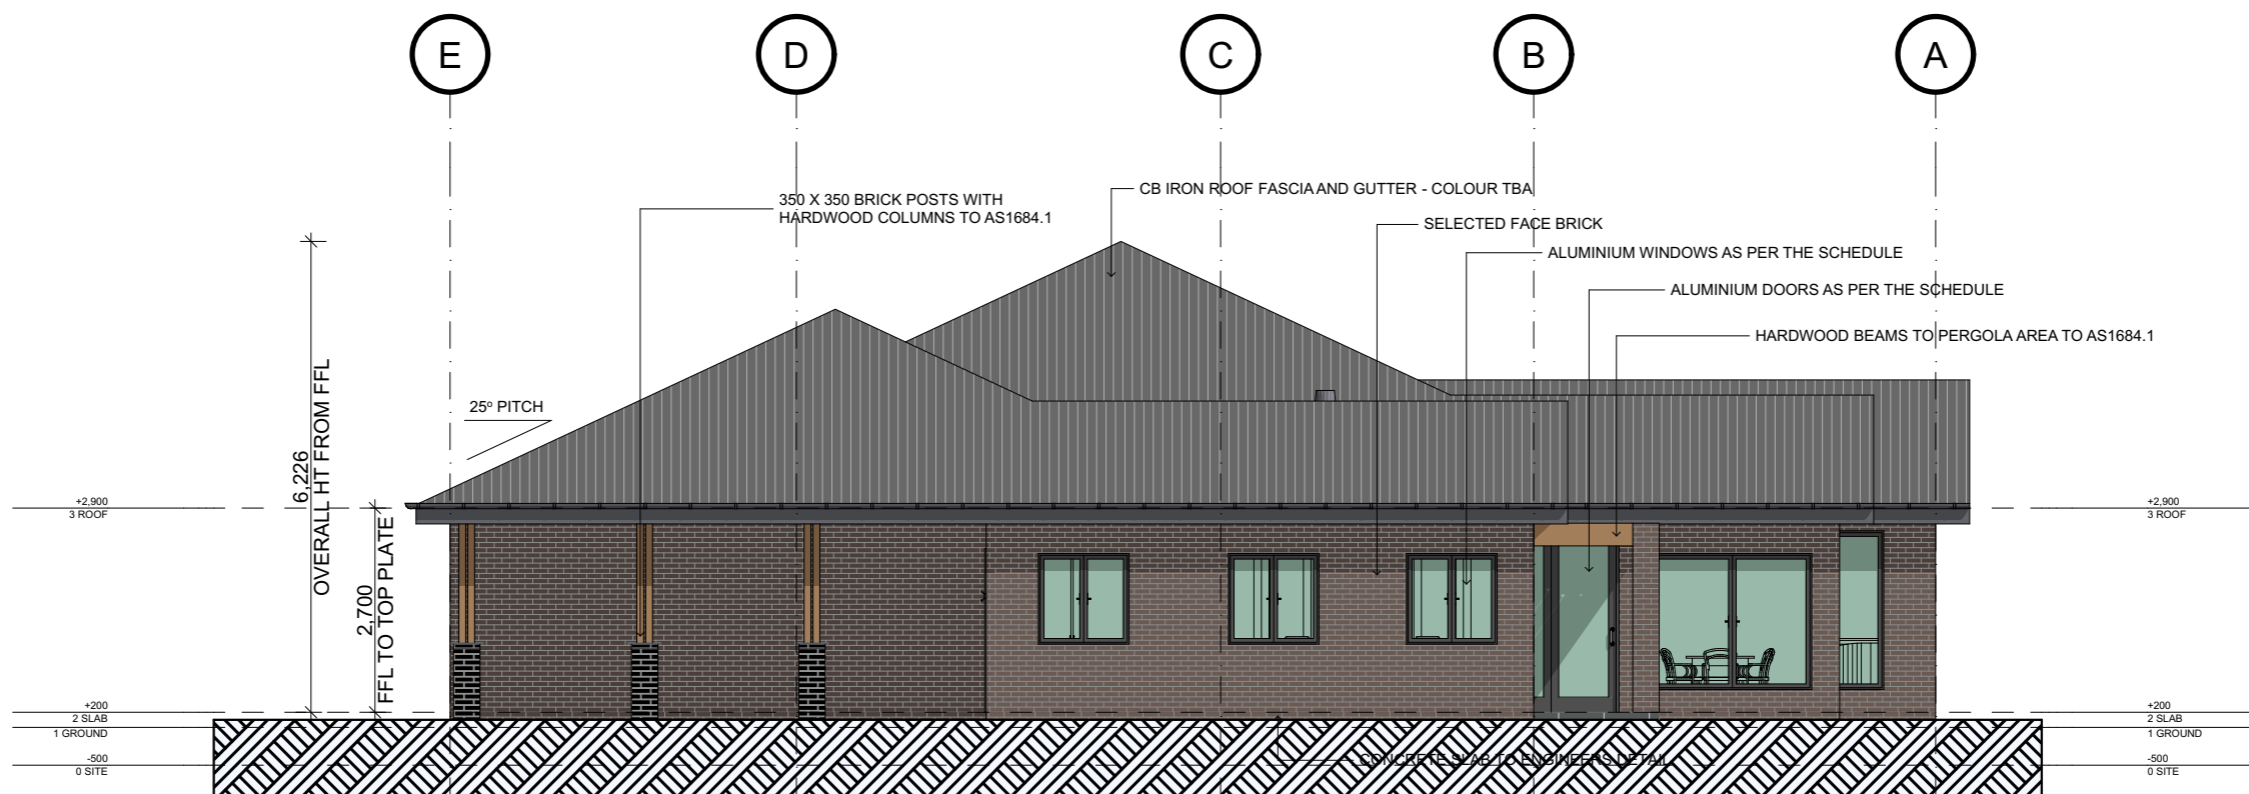


E/01

EAST

1:100

length in millimeters at full size

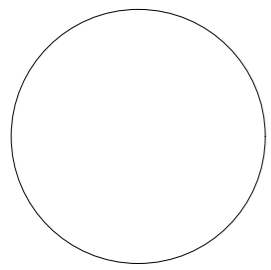

DRAWING NO.
402



PO BOX 178
CARDIFF NSW 2285
PH: 0422 893 296
EMAIL: glenn@builderdesigner.com.au
www.builderdesigner.com.au

A3

The builder shall check and verify all dimensions and verify all errors and omissions to the Building Designer. Do not scale the drawings. Drawings shall not be used for construction purposes until issued by the designer for construction.

All work is required to be carried out in a professional manner in accordance to the relevant Australian Standards and in line with the Building Code of Australia.

CLIENT:
KYM & SALLY GRANT
150 GLENROY ROAD
KENTUCKY SOUTH NSW
2354

0415 990 004
ksally103@gmail.com

LOT NO: LOT 5
DP No.: DP12028
COUNCIL: URALLA S.C

DRAWING TITLE:
E/01, E/03/ ELEVATIONS

DATE: 26/11/2020

SCALE: 1:100

STATUS: DA SUBMISSION

PROJECT NO.
GH26052020

10 20 30 40 50 100 length in millimeters at full size 150 200