




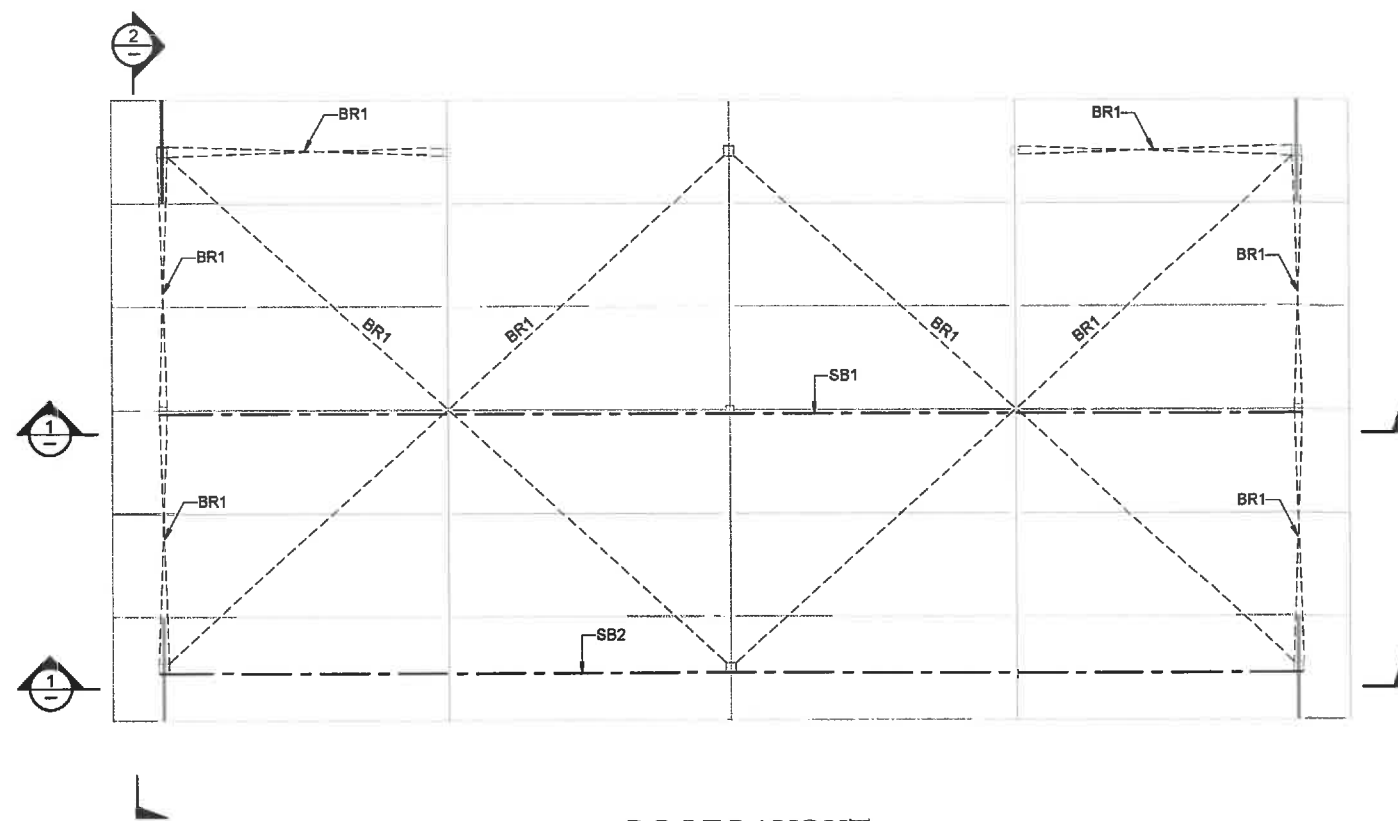

ROOF LAYOUT
SCALE - 1:50

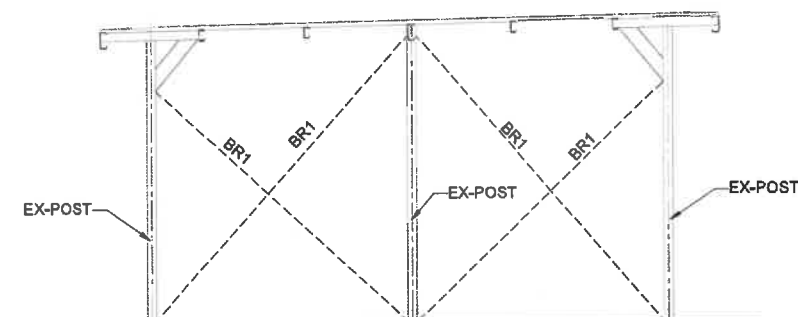

SECTION 2
SCALE - 1:50

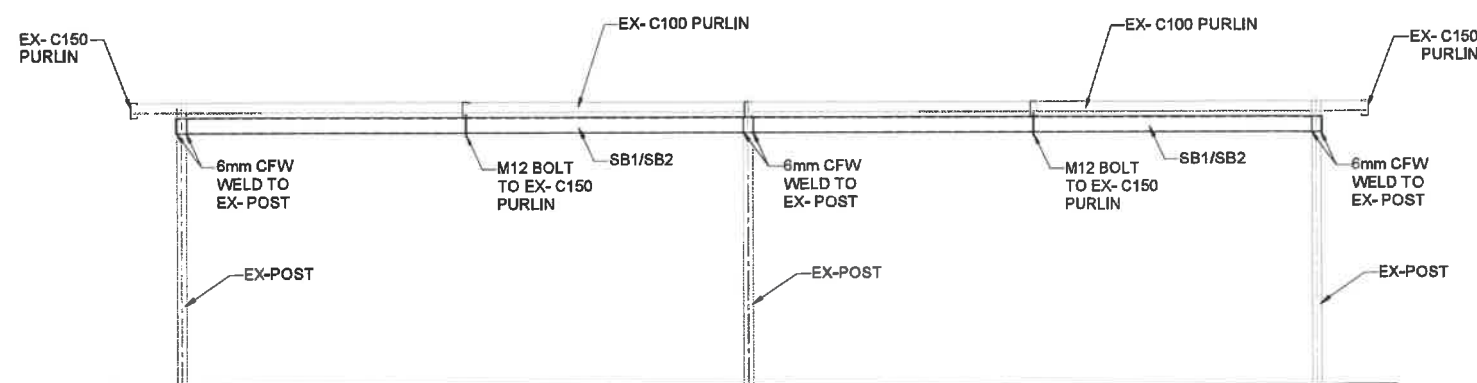

SECTION 1
SCALE - 1:50

MEMBER SCHEDULE

TYPE	SIZE
SB1	150X50X4 RHS
SB2	150X50X4 RHS
BR1	30X1.0 GI STRAP

Issue	Date	Description	By
A	02.12.2020	ISSUE TO CLIENT	HH

Drawing title -
CARPORT PLAN AND DETAILS

Project -
PROPOSED CARPORT

Client -
ANNE WOLFENDEN

Site -
87 DEVONCOURT ROAD, URALLA



DIRECTOR:
KEVIN COVEY BEng,CPEng,MIEAust,RPEQ,MSPEPNG
MANAGER:
JUSTIN CANT BEng,MIEAust,CPEng,RPEQ,NPER
162 MARIUS STREET
PO BOX 199
TAMWORTH NSW 2340
E-MAIL: engineers@kelleycovey.com.au
Ph (02) 6766 1944
OFFICES AT:
MAROOCHYDORE QLD
(07) 5443 7777

Checked -	JC	Approved -	JC
Design -	HH	Drawn -	HH
Scales -	AS SHOWN (A1)	Date -	02.12.2020
Document Stage -	CONSTRUCTION		

Project **T207479** Sheet No. **1** of **1**

Digital Ref : **T207479-01** Issue : **A**

This Document is copyright and shall not be copied without written approval, nor shall it be used except for the Development and the Site Specified.