




PROPOSED SHED FOR MR CODY HAMILTON.
AT 6 HILL STREET, URALLA. 14th DECEMBER, 2020.

NOTE: THE EXISTING SINGLE GARAGE WILL BE
DEMOLISHED AND REMOVED. THE SEWER
MAIN IS APPROX 2m CLEAR OF THE NEW
SHED AND 1.2m DEEP. (SHED 10.5m x 9m)

1:564
 0 5 10m

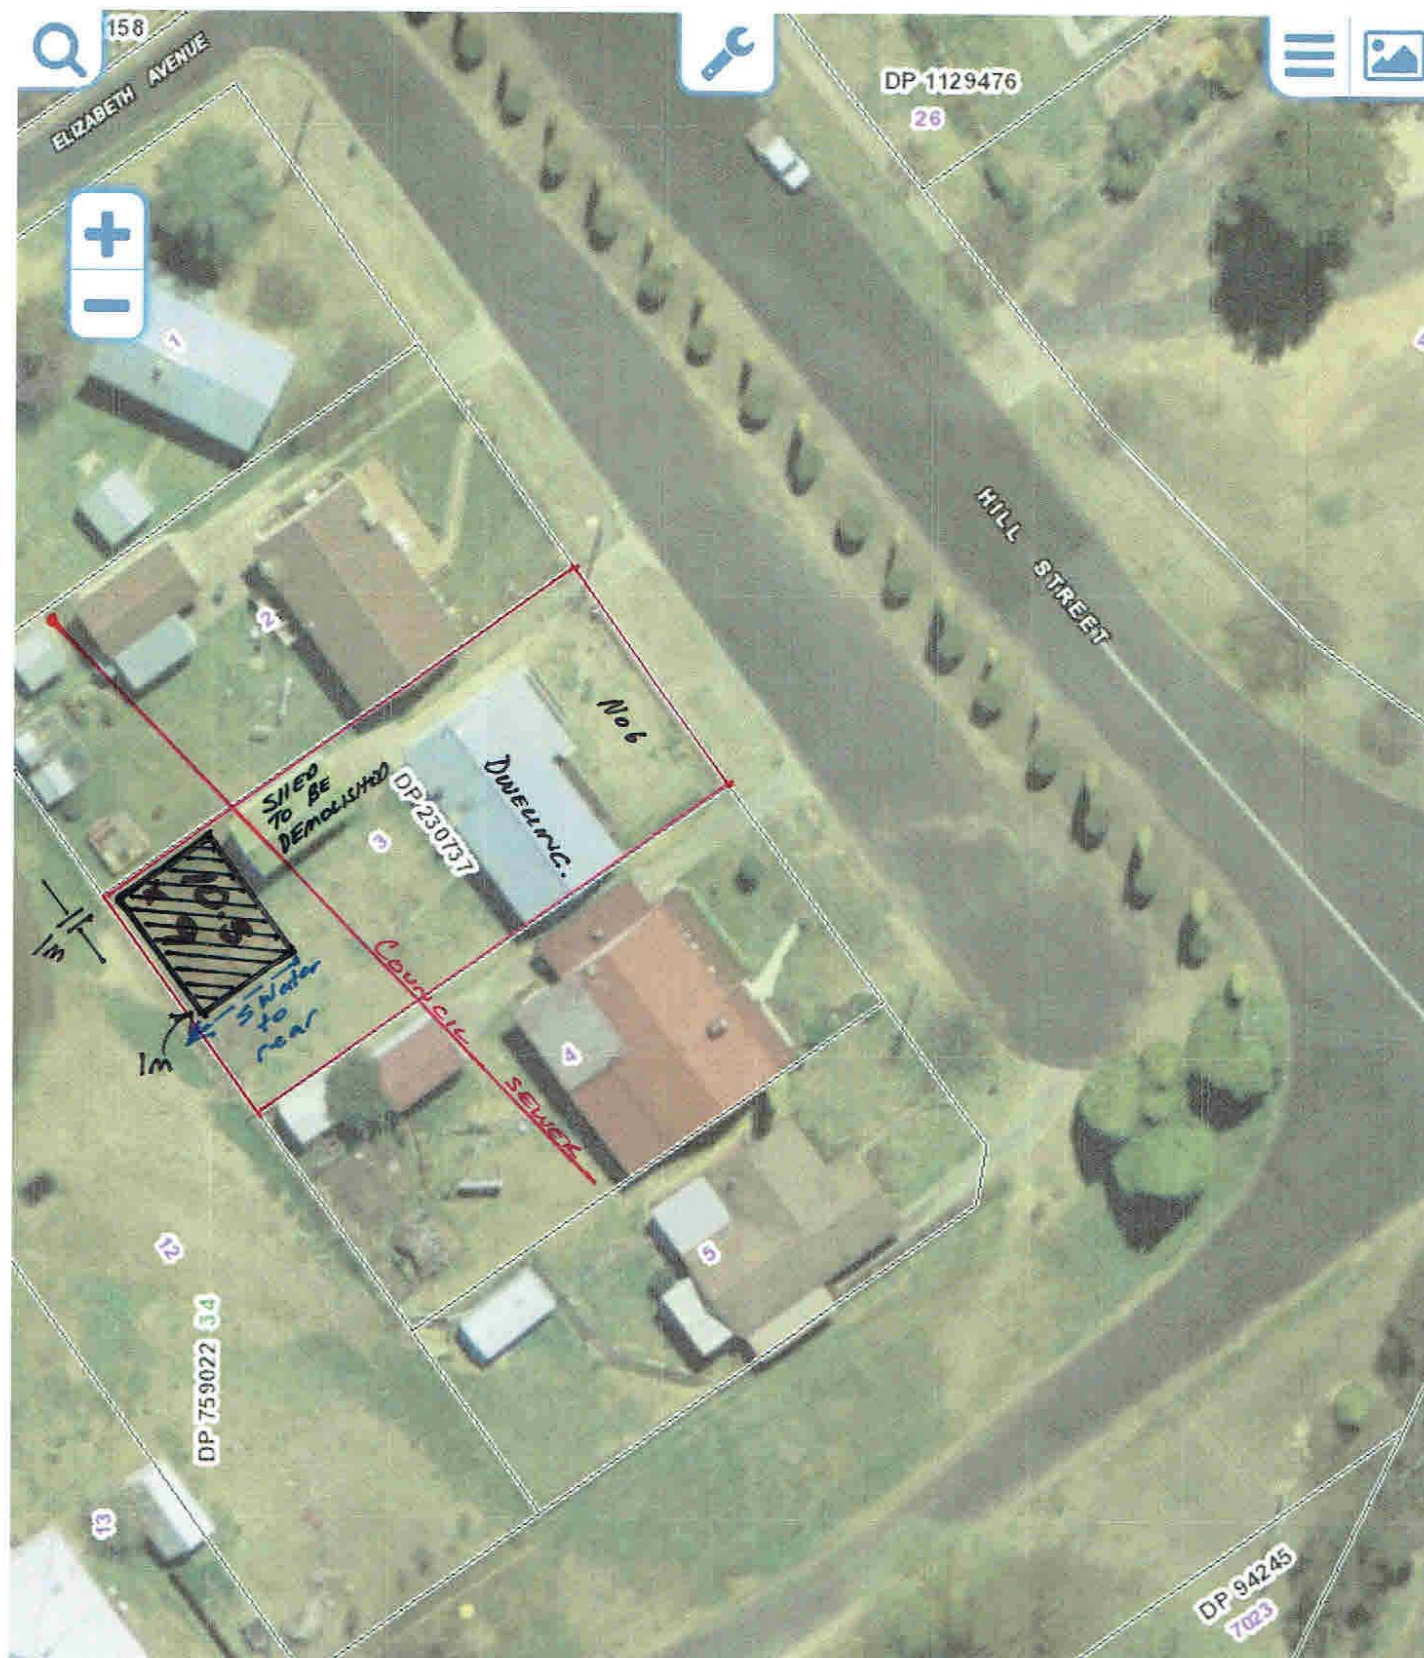