


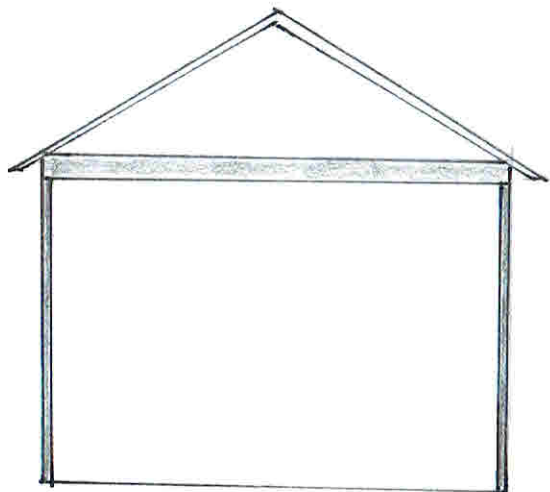


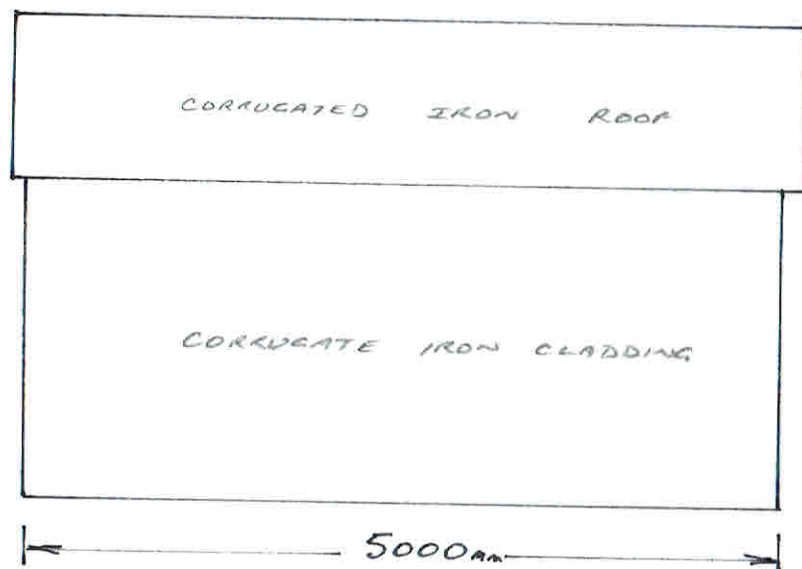

SHED · END ELEVATION 1:50

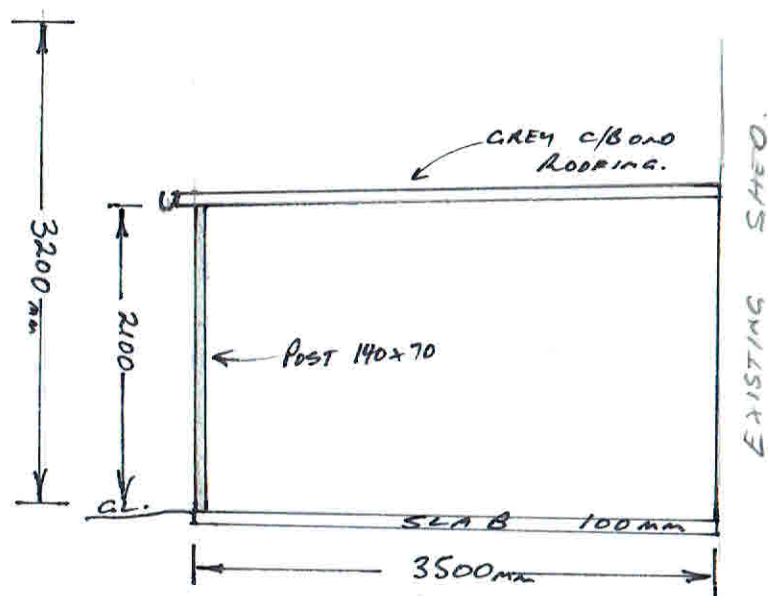


SHED · SIDE ELEVATION 1:50

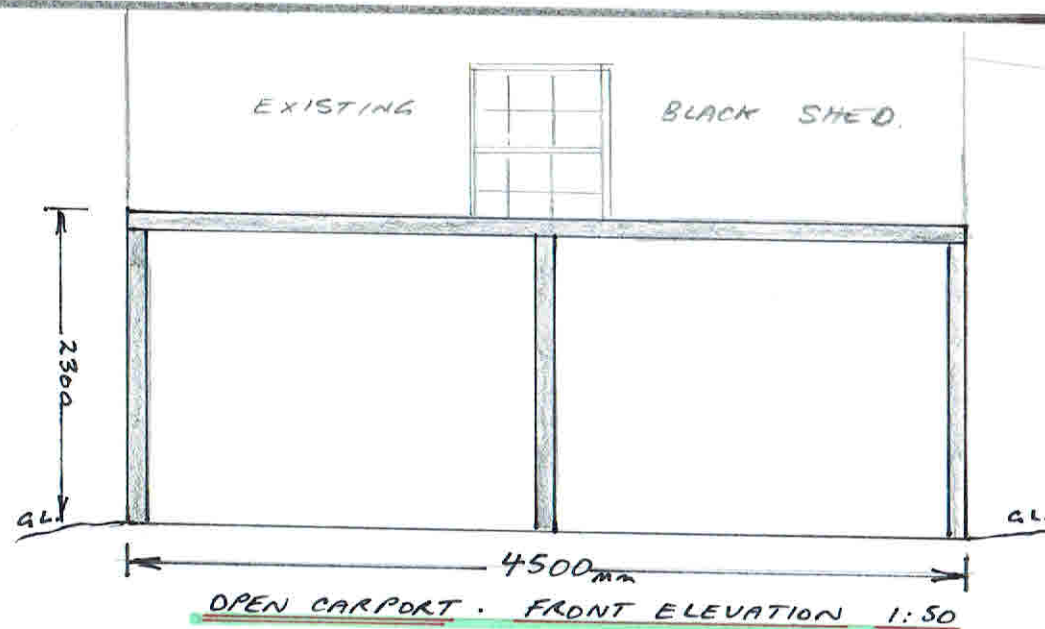

OPEN CARPORT · END ELEVATION 1:50


PROPOSED SHED (3m x 5m) · OPEN CARPORT (4.5m x 3.5m)
FOR K. + A. MAYO @ 26 MAITLAND ST - URALLA.

28th JUNE. 2021.

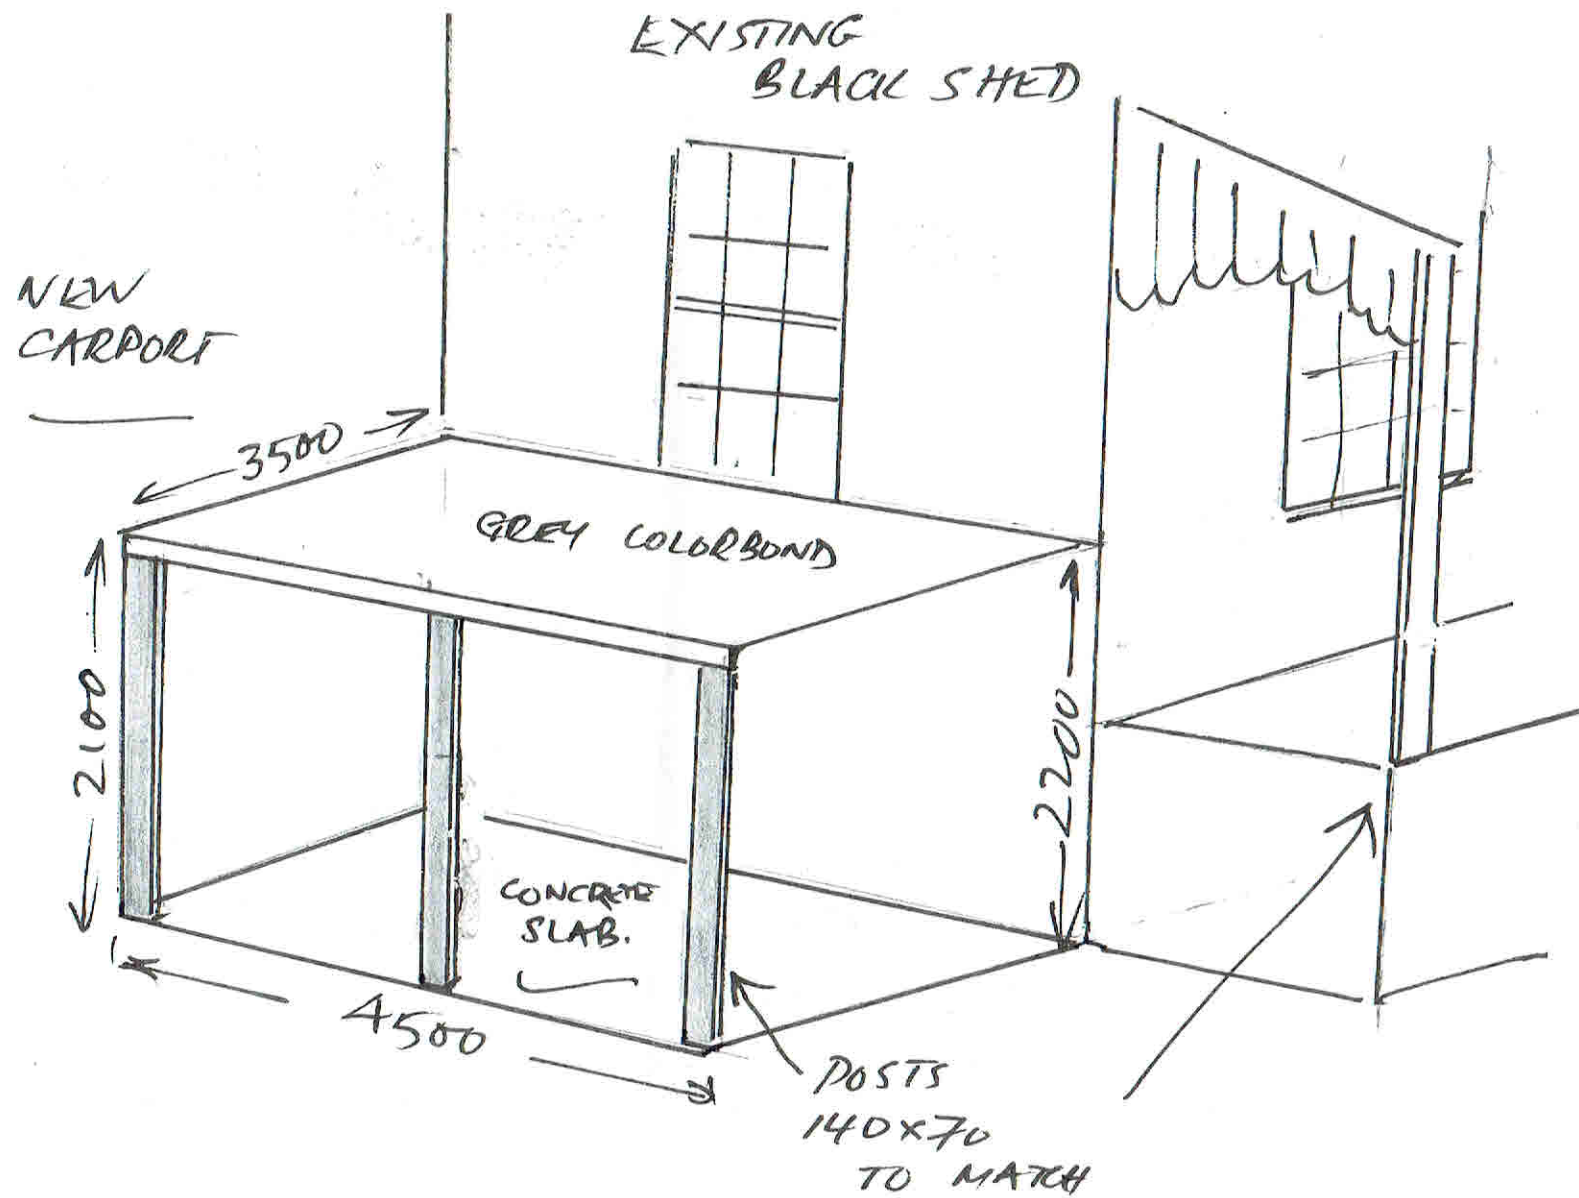

PERSPECTIVE VIEW OF PROPOSED
CARPORT FOR KENT MAYO
AT 28 MAITLAND ST, UNALA.

RELOCATE
CORRUGATED IRON
SHED
FROM DR
RICARDO'S
TO SITE
ON
NEW CONCRETE
SLAB
3.5m down
the block
from the
new carport.

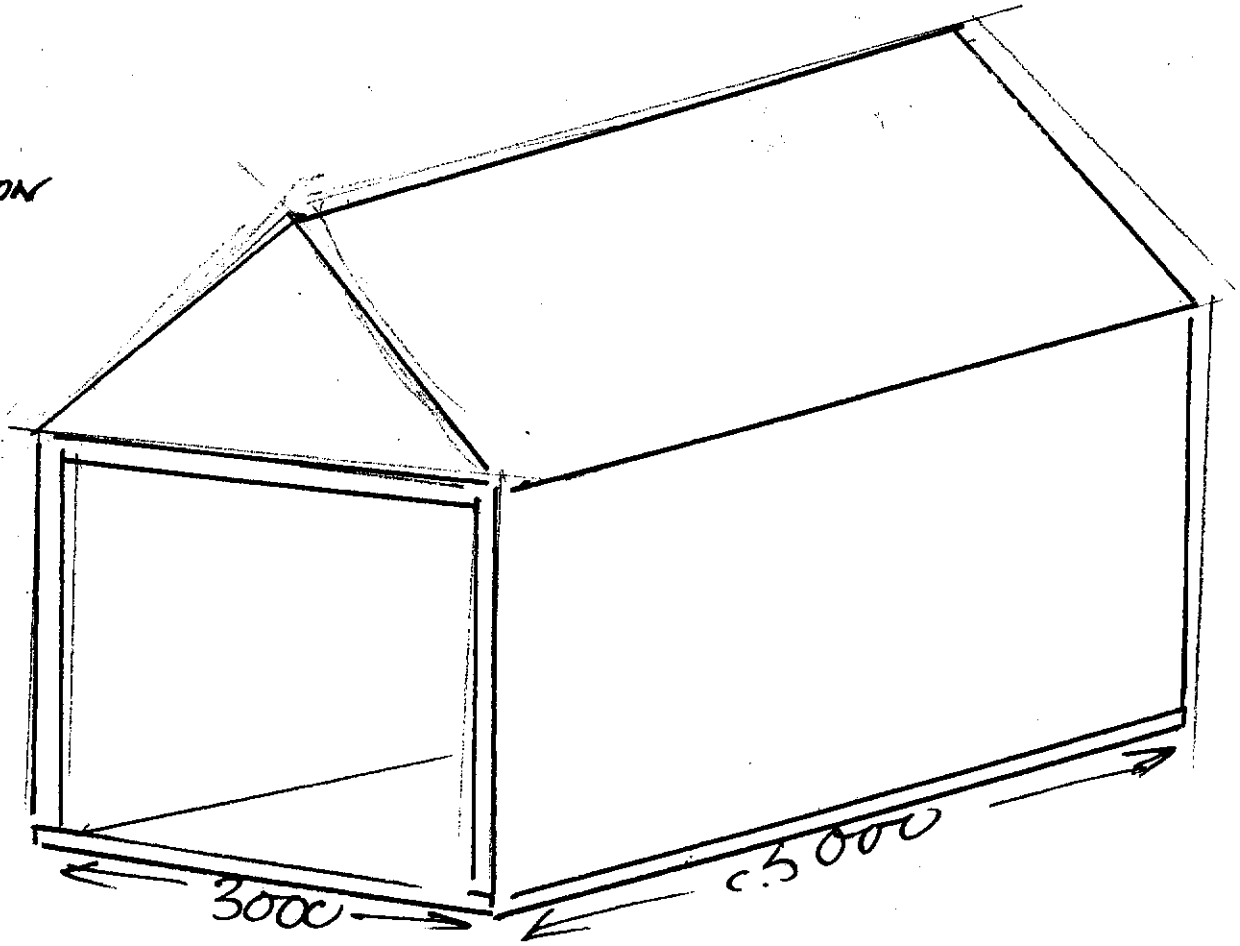

PERSPECTIVE VIEW OF PROPOSED SHED TO BE
RELOCATED FROM 22 HILL ST TO 26 MAITLAND ST.
URALLA for K. + A. MAYO.

(see attached photos).