




PROPOSED GARAGE AT 61 ROWAN AVENUE, URALLA
FOR MR C. MCCARTER "WRENGH KING"

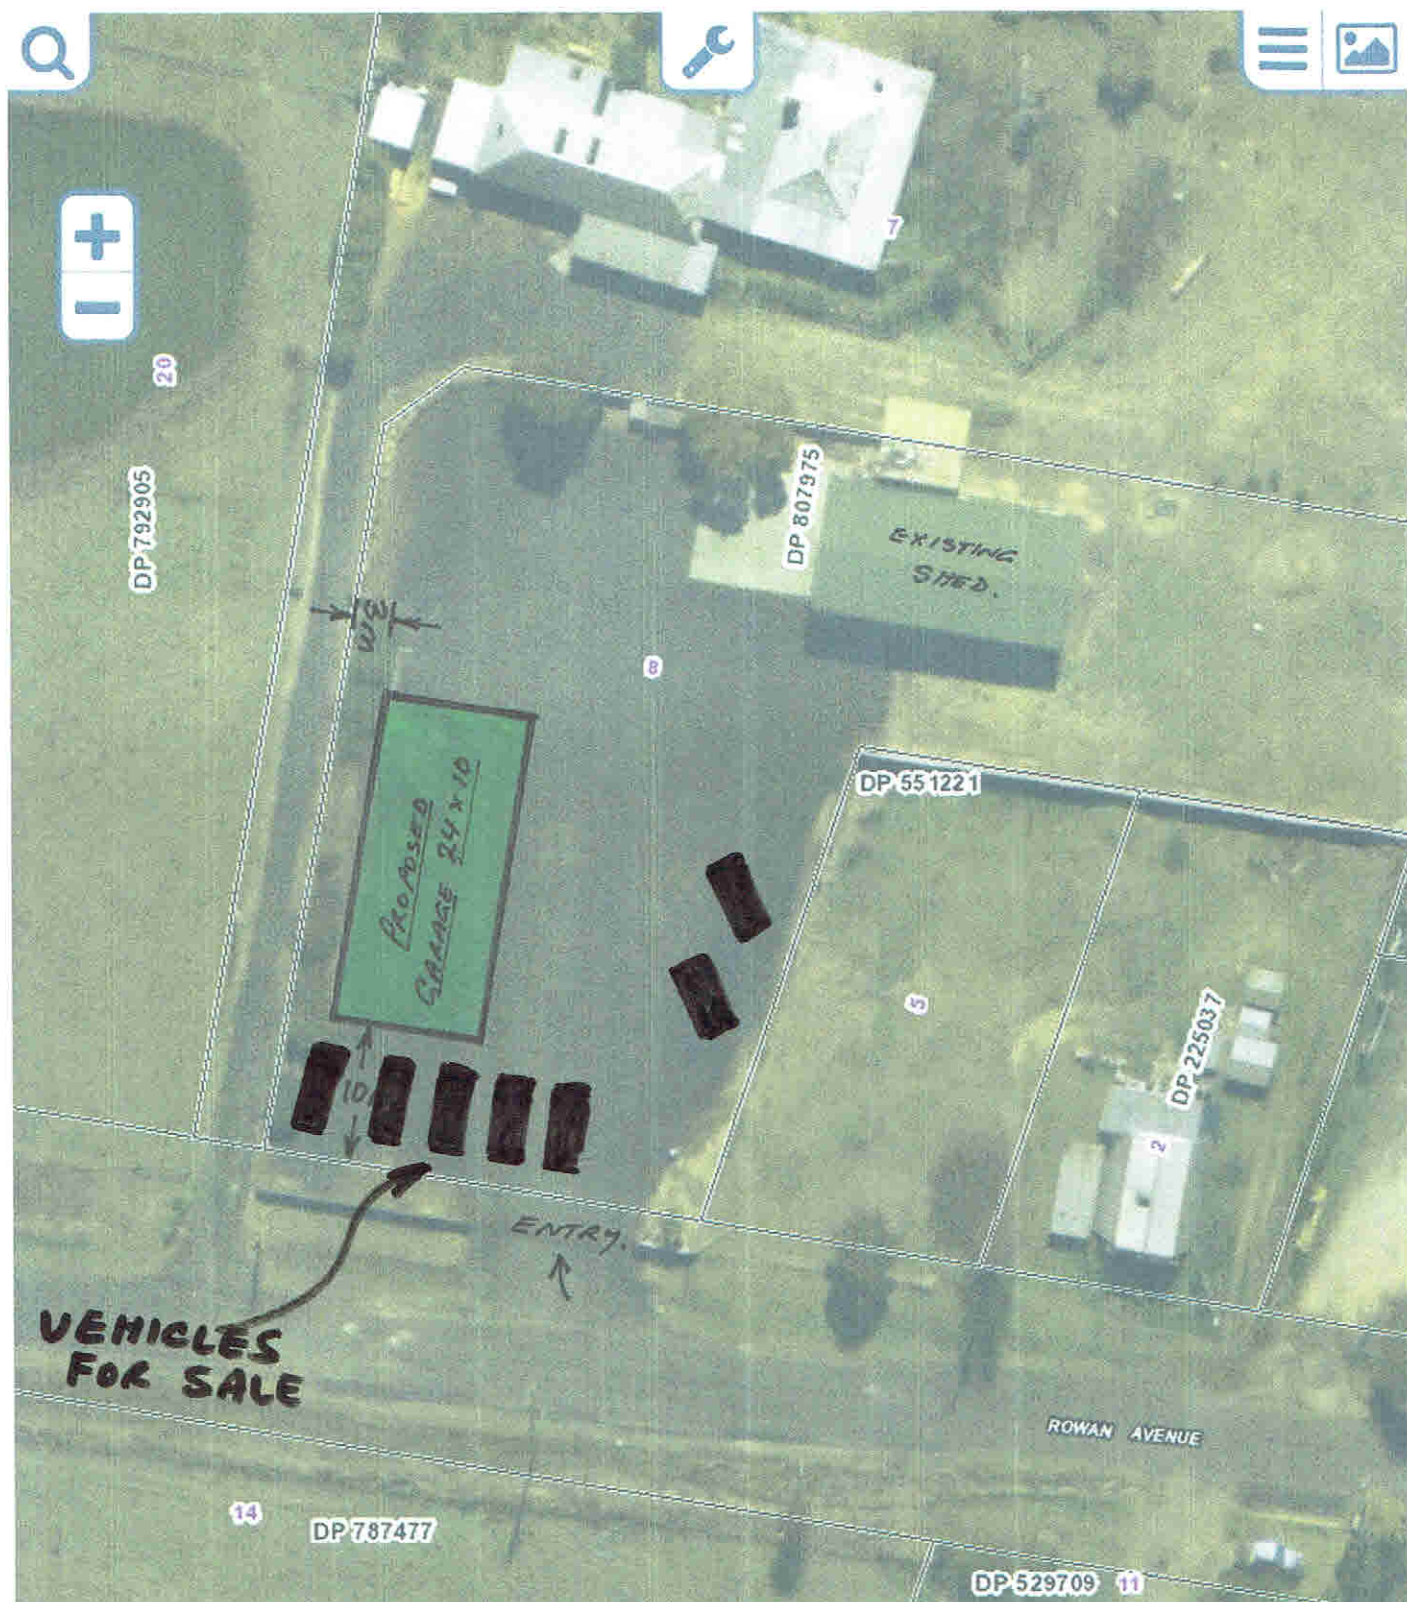

PROPOSED ~~CAR YARD~~ ^{USED} AT 61 ROWAN AVENUE, URALLA
FOR MR C. McCARTER "WRENCH KING"

1:564
0 5 10m

