


1 1 : 100
East

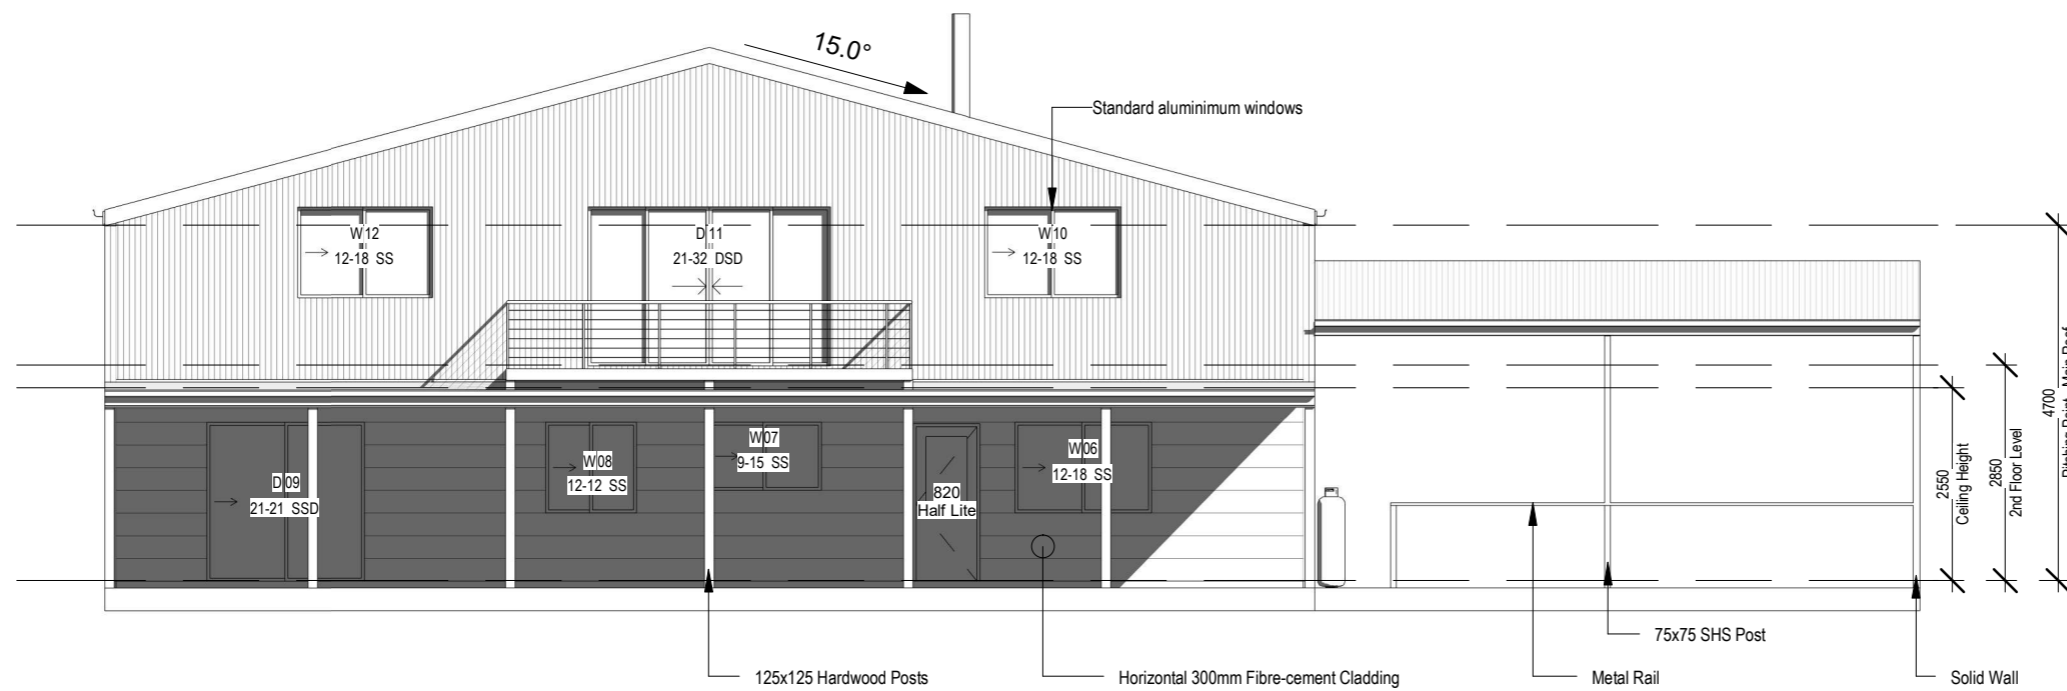

2 1 : 100
West

CONCEPT - Rev 5 - Issued For Client Approval


Client:	Luke & Phillipa Grossmith		
Project:	Proposed Shed & Unit 1039 Barraba Rd, Bundarra		
Lot/S/PLAN:	1/-/DP1253476	Issue Date:	30/09/2021
Scale:	A3 1 : 100	Drawn By:	JB
Sheet:	5 of 6 - ELEVATIONS E/W	Drawing No:	210622
		Revision date:	

ABODE
BUILDING DESIGN
34 Oswald Lane, Inverell NSW 2360


0447 770 174

jonathonwbourne@gmail.com




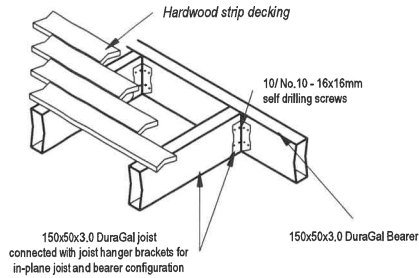

4 1:20
Deck detail

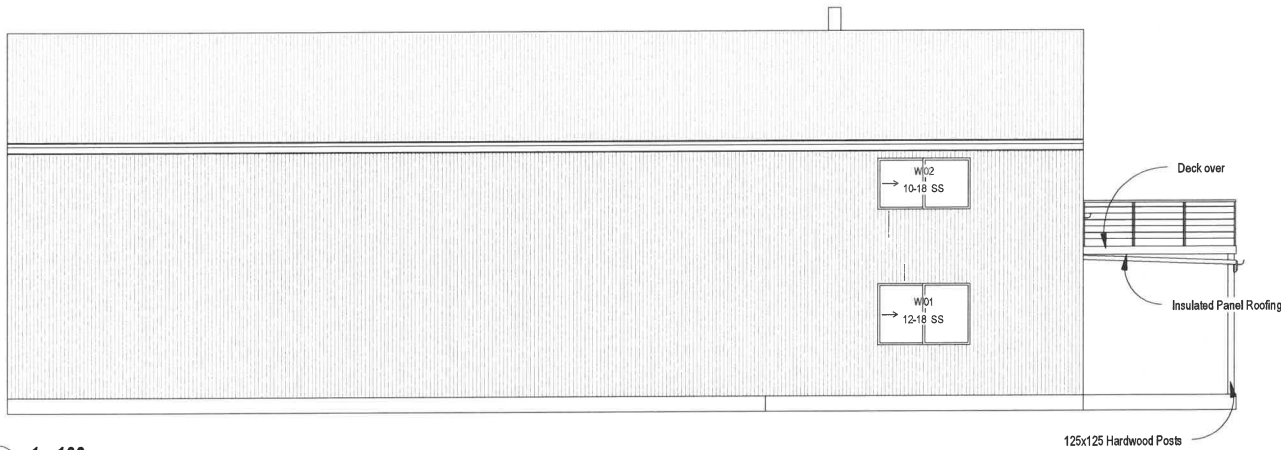

1 1:100
North

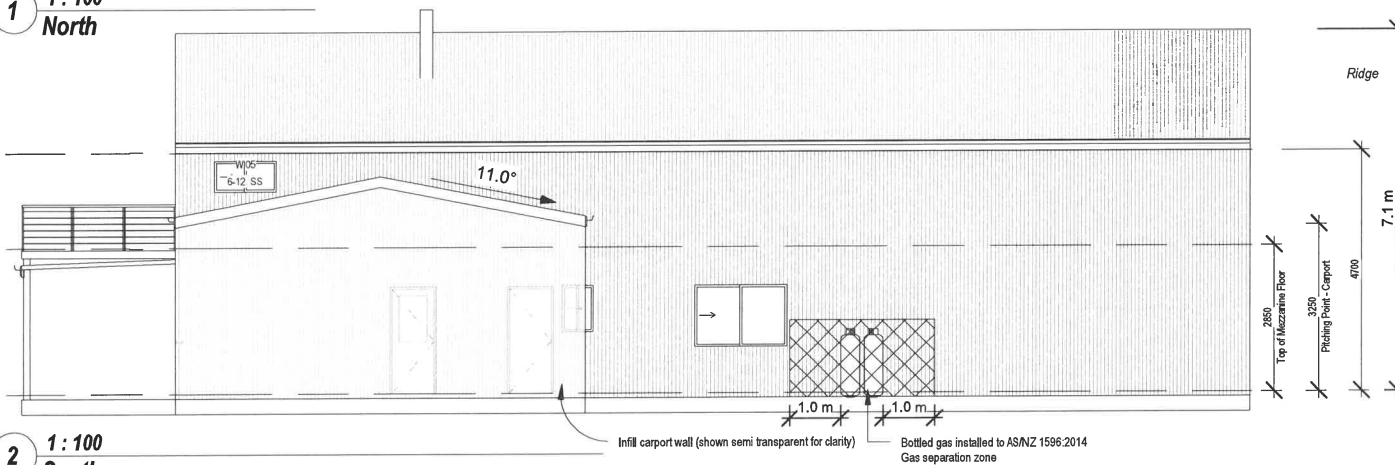

2 1:100
South



3 1:100
Mezzanine Floor

CONCEPT - Rev 5 - Issued For Client Approval

Client:	Luke & Phillippa Grossmith		
Project:	Proposed Shed & Unit 1039 Barraba Rd, Bundarra		
Lot/S/PLAN:	1/-/DP-1253476	Issue Date:	30/09/2021
Scale:	A3 As indicated	Drawn By:	JB
Sheet:	6 of 6 - ELEVATIONS N/S	Drawing No:	210622
		Revision date:	

ABODE
BUILDING DESIGN

34 Oswald Lane, Inverell NSW 2360
0447 770 174
jonathonwbourne@gmail.com

