


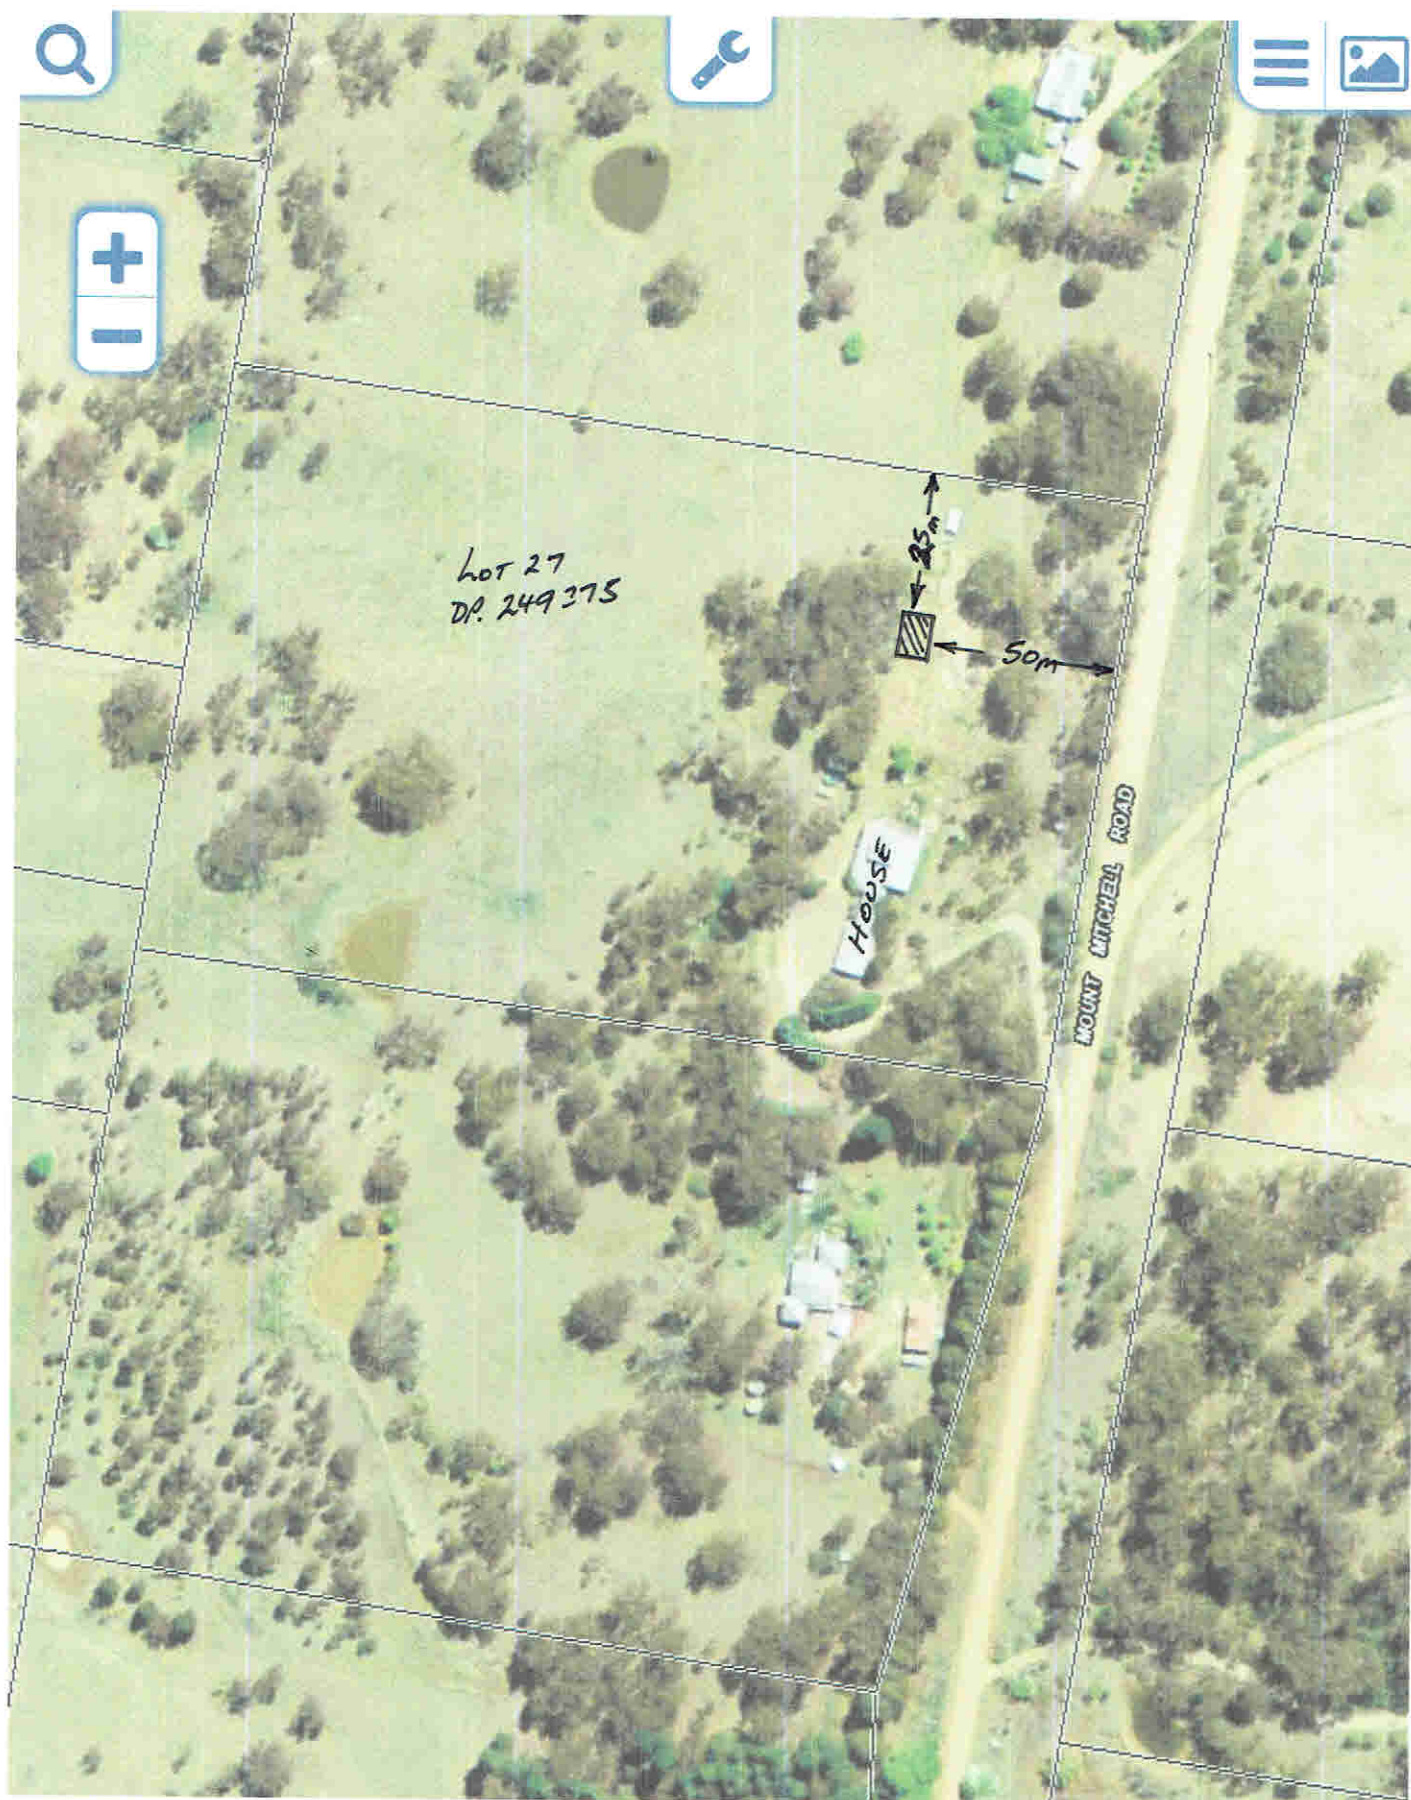

PROPOSED SHED (14m x 9m) FOR PAUL & ALANA BOYD
AT 167 MOUNT MITCHELL RD, INVERGOWRIE.

1:2,257
0 30 60m

