



LAND AREA = 988m2 LOT 3 DP 1170532

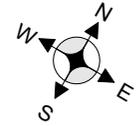

DUMARESQ STREET

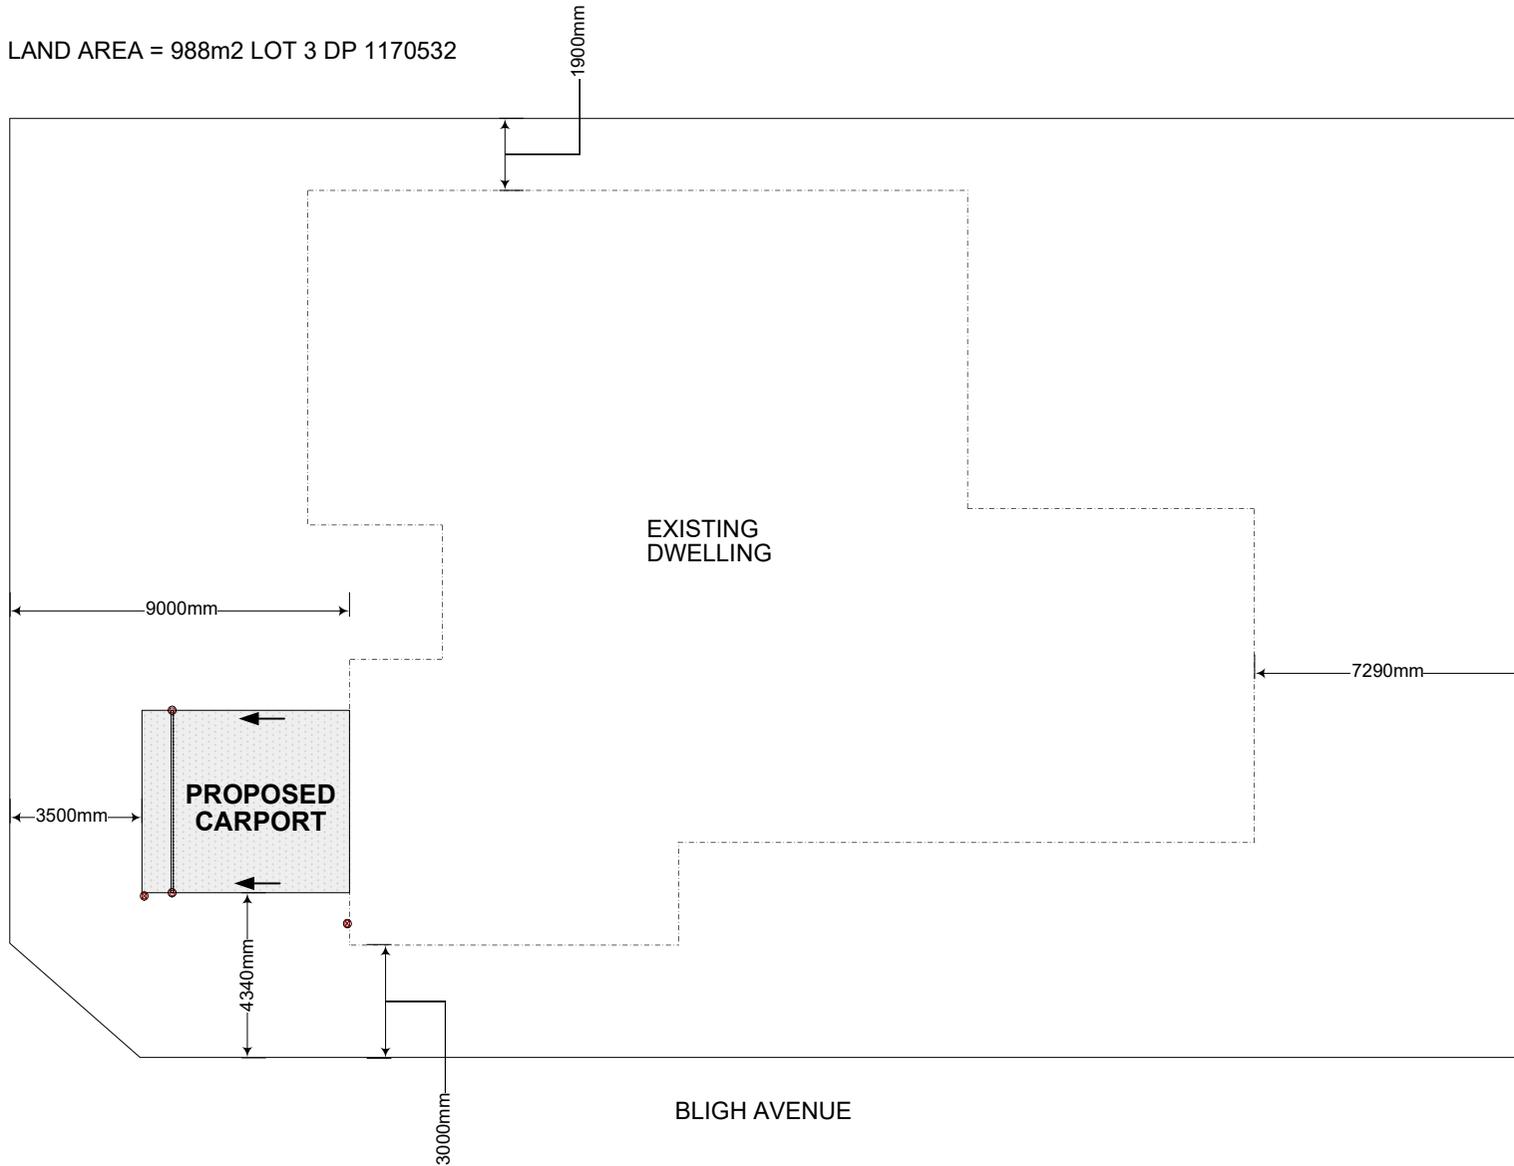

EXISTING DWELLING

PROPOSED CARPORT

BLIGH AVENUE



Spanline Home Additions

CUSTOMER: PAUL & LEANDA MAGNUS
 SPANLINE PROJECT: CARPORT
 SITE ADDRESS:
 1 DUMARESQ STREET URALLA 2358

DESCRIPTION OF PROPOSED WORKS
 CARPORT

Drawing Plan Schedule

Date Created:
 Preliminary Drawing:
 Contract Plan:

DATE
 20-Sep-21

CONTRACT No
 TA6059 S

SCALE
 1:200

GRAHAME
 CHAPMAN

SHEET #
 2 of 2

CUSTOMERS APPROVAL

Signature:..... Date:.....

Site Plan