



**SOUTH**

1 : 100

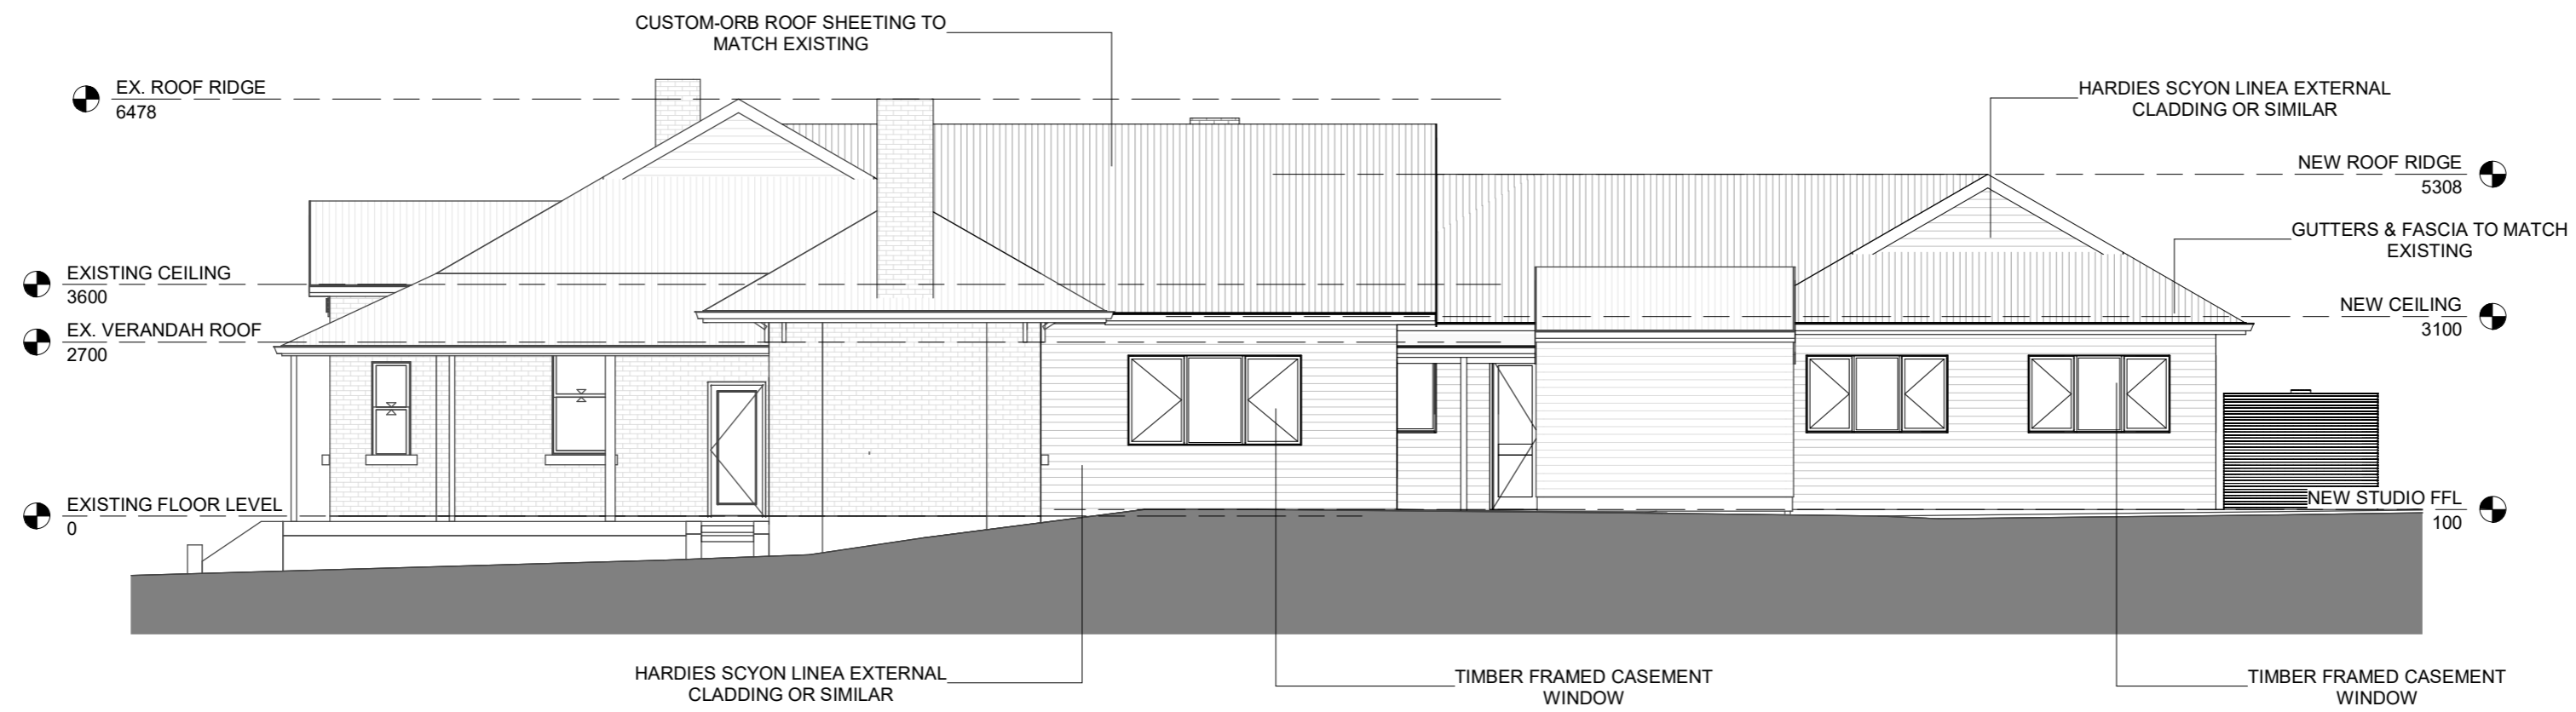


**EAST**

1 : 100

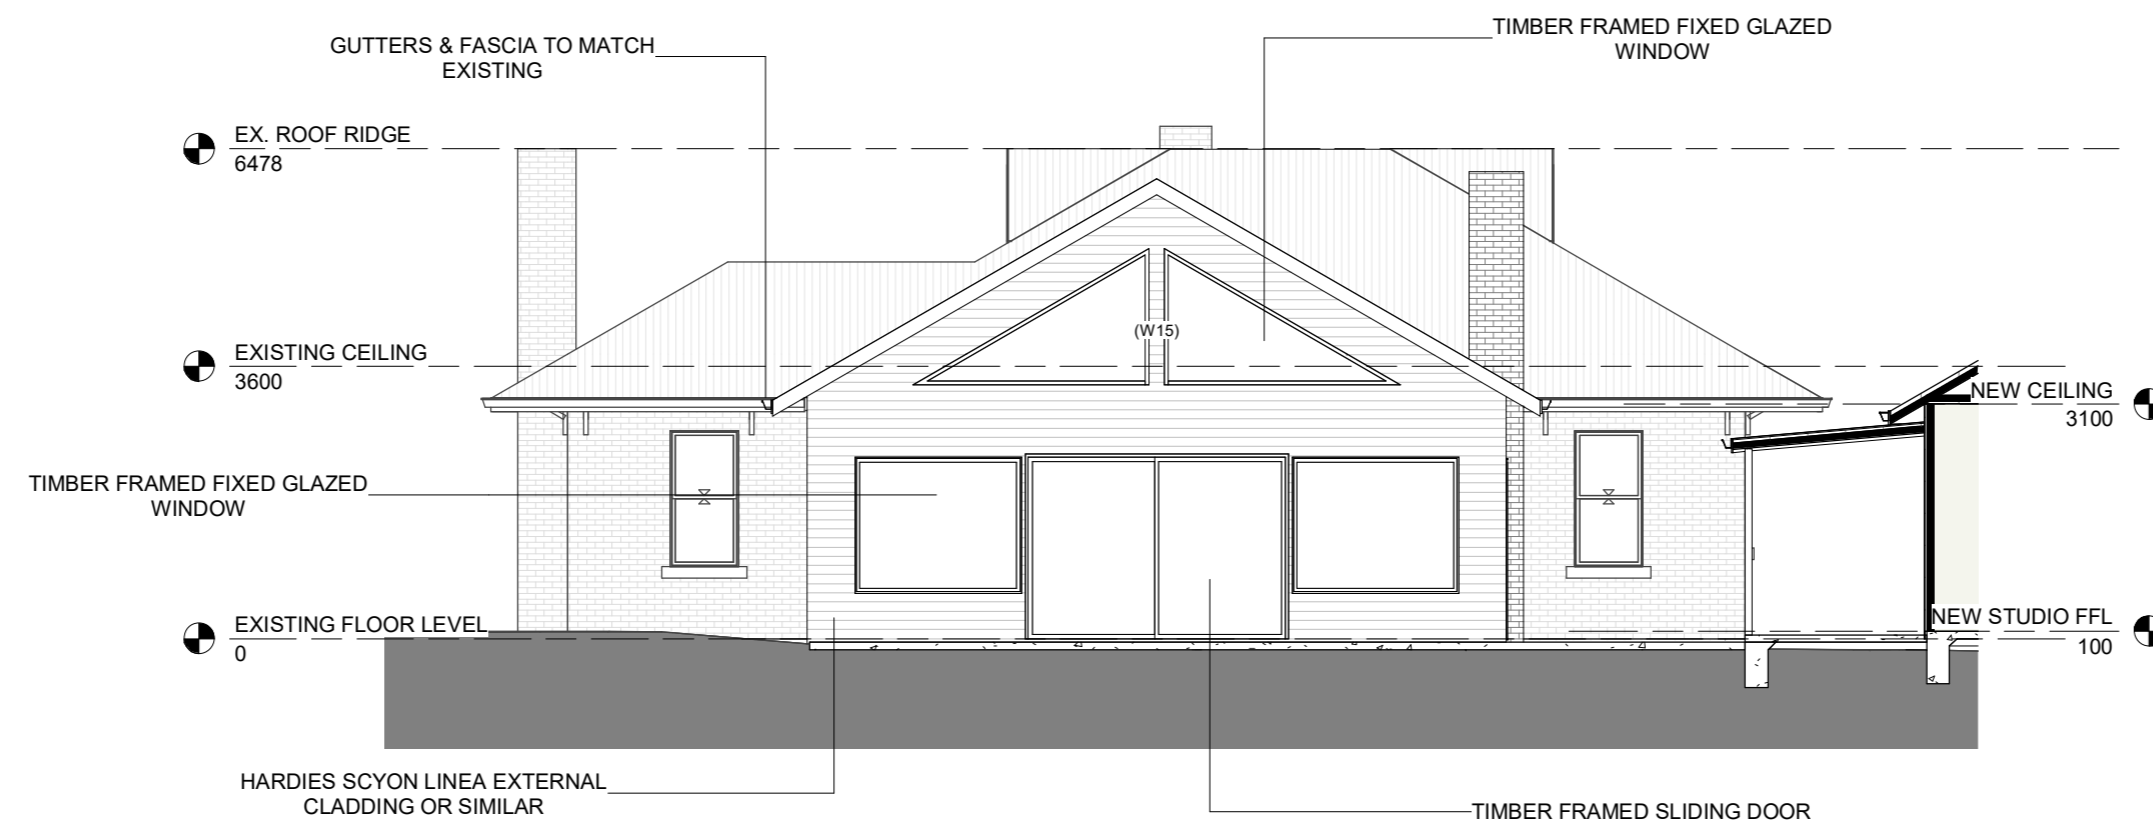


**NORTH**

1 : 100

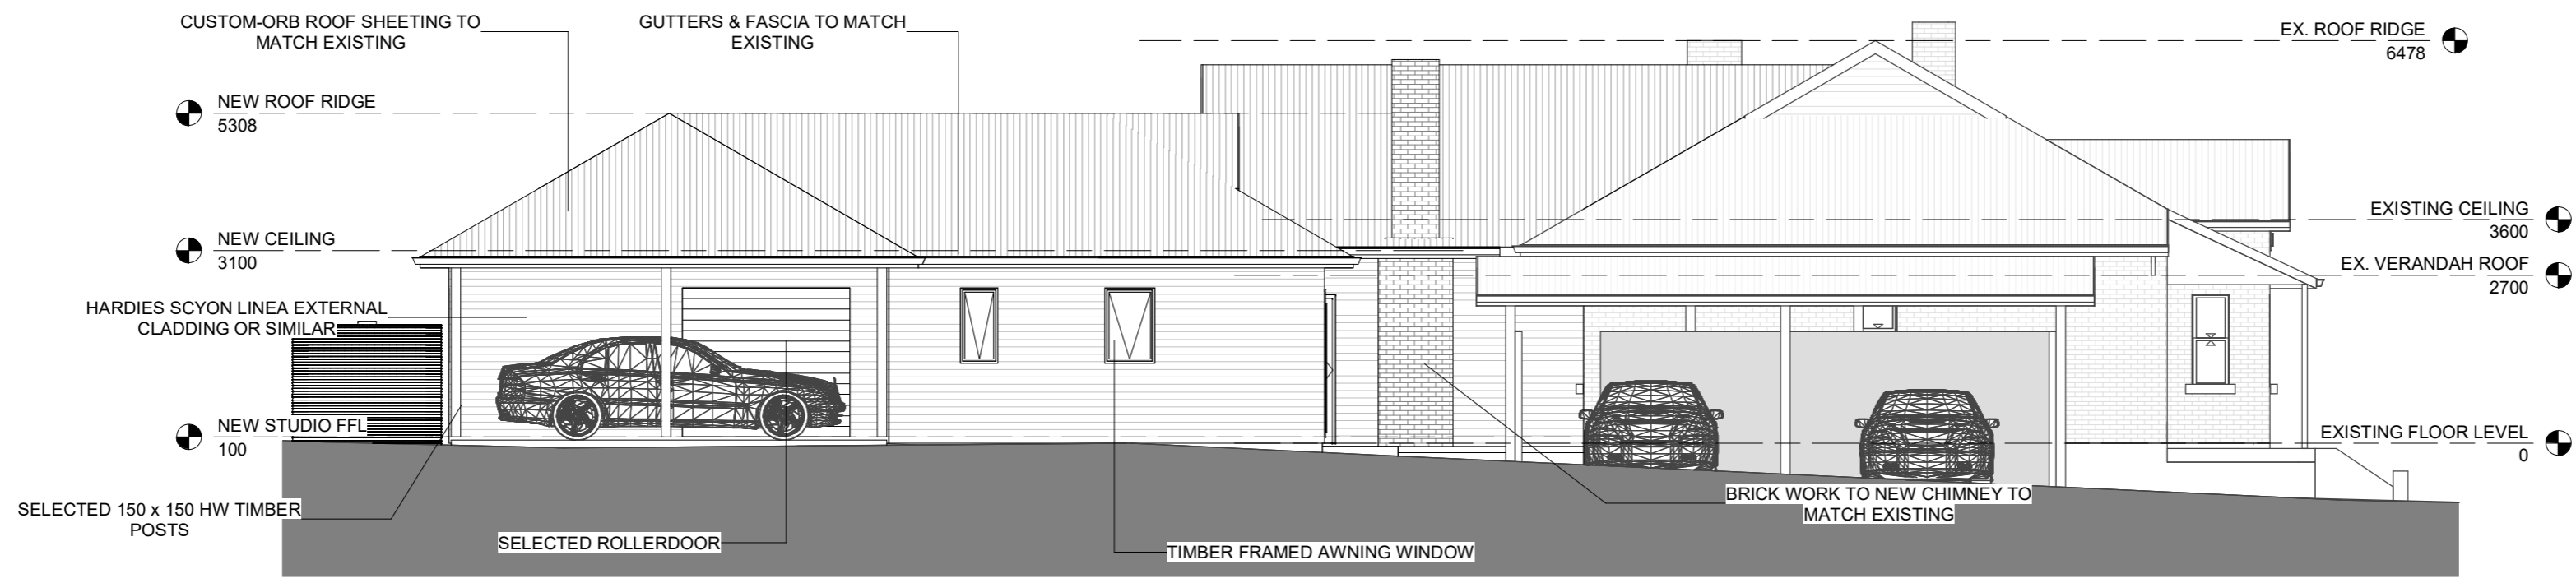


**WEST**

1 : 100

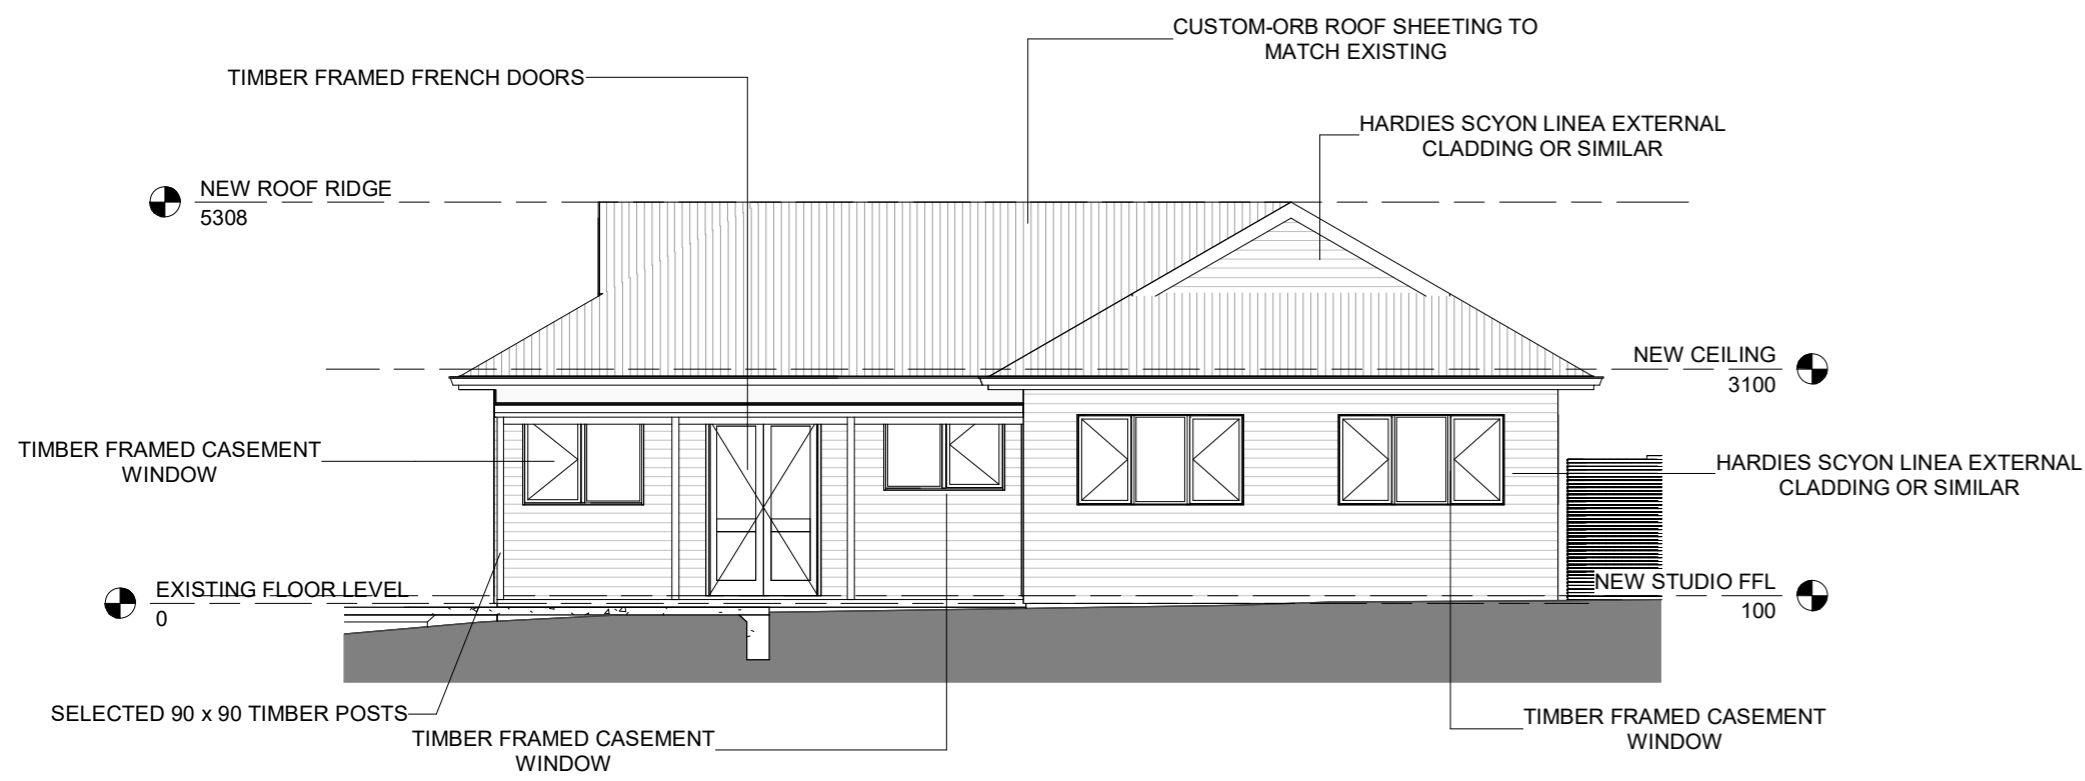


**EAST 2**

1 : 100

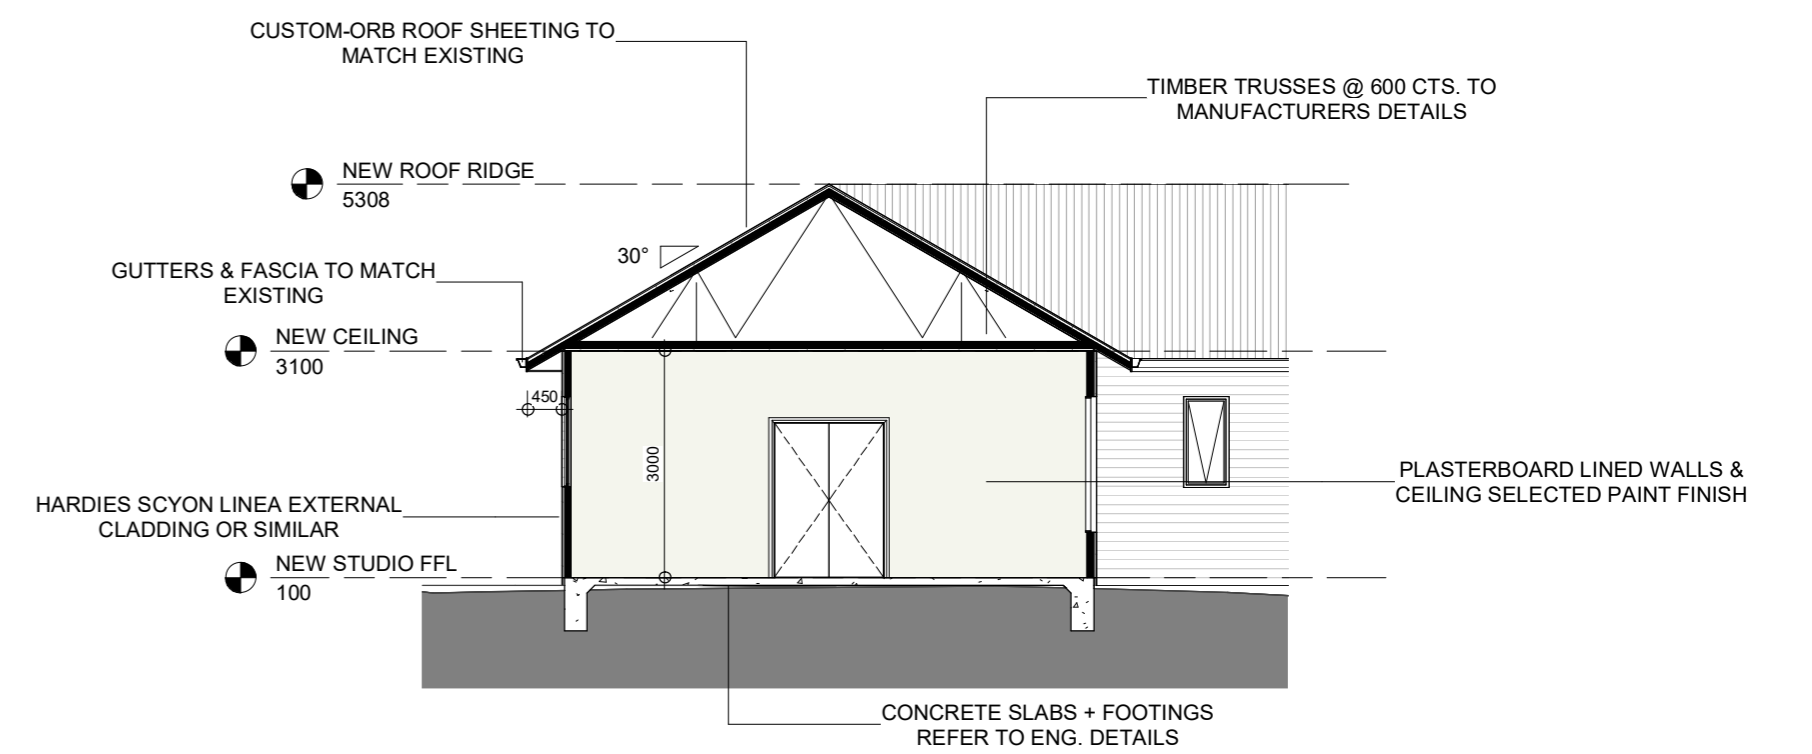

**SECTION C**

1 : 100

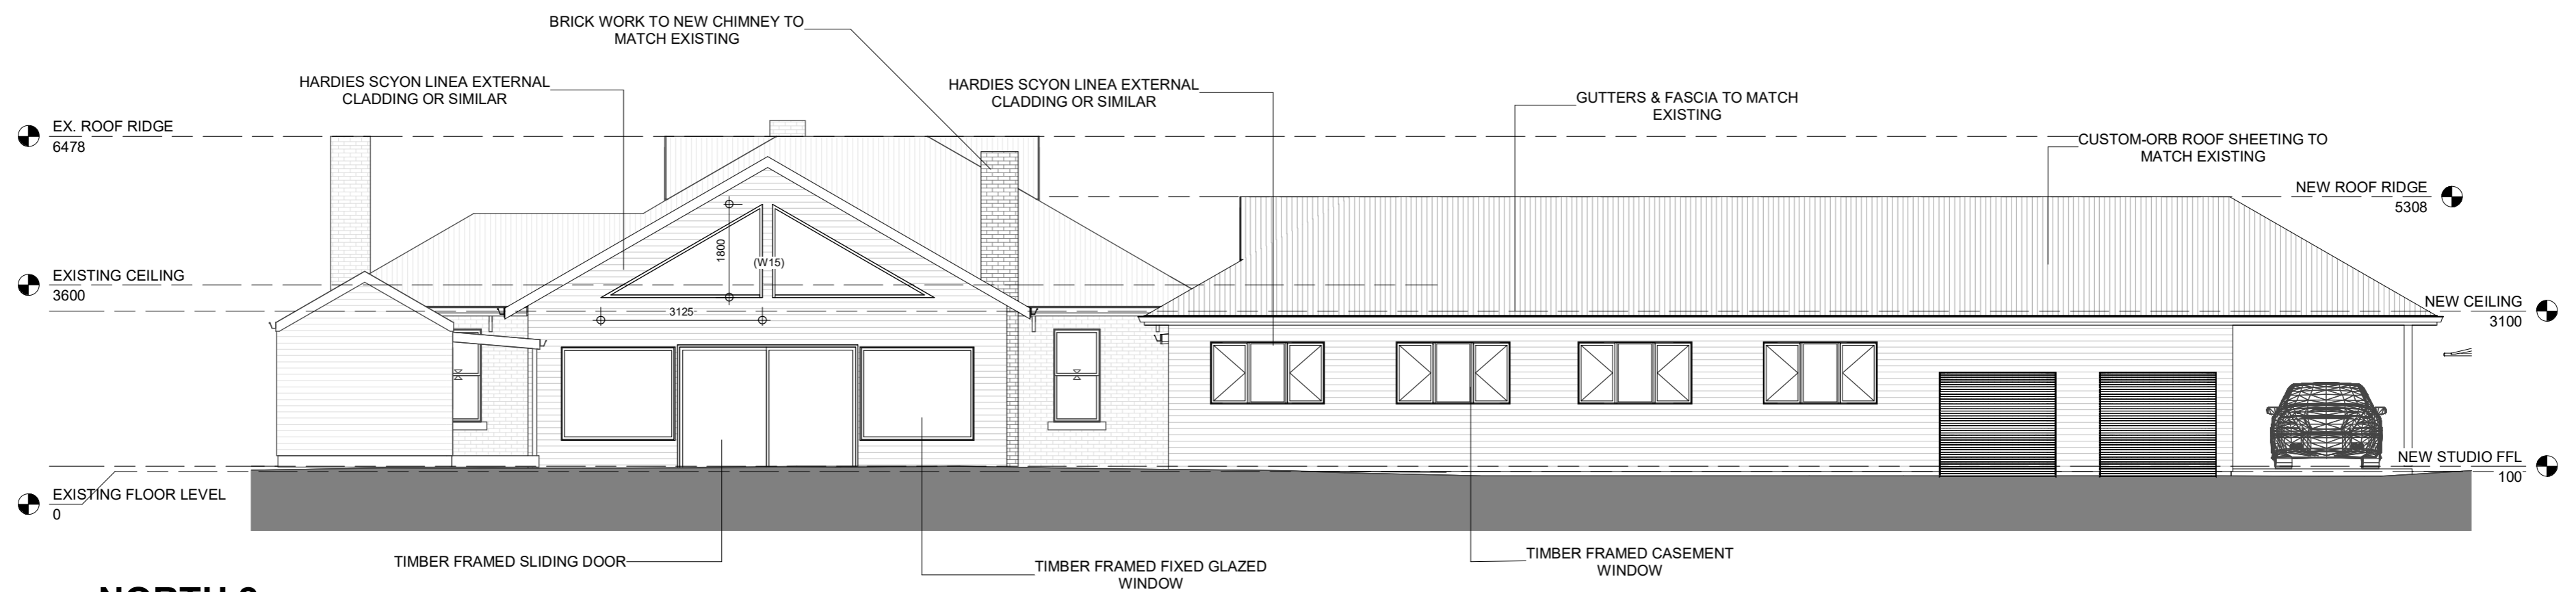

**NORTH 2**

1 : 100

SCALE	REVISION	DESCRIPTION	DATE
(A2 SHEET)	1	PRELIMINARY ISSUE	22/04/2021
	2	REVISED FLOOR PLAN	23/04/2021
	3	REVISED FLOOR PLAN	28/05/2021
	4	GENERAL AMENDMENTS	05/07/2021
	5	FOR APPROVAL	09/09/2021
	6	FOR DA SUBMISSION	19/10/2021