
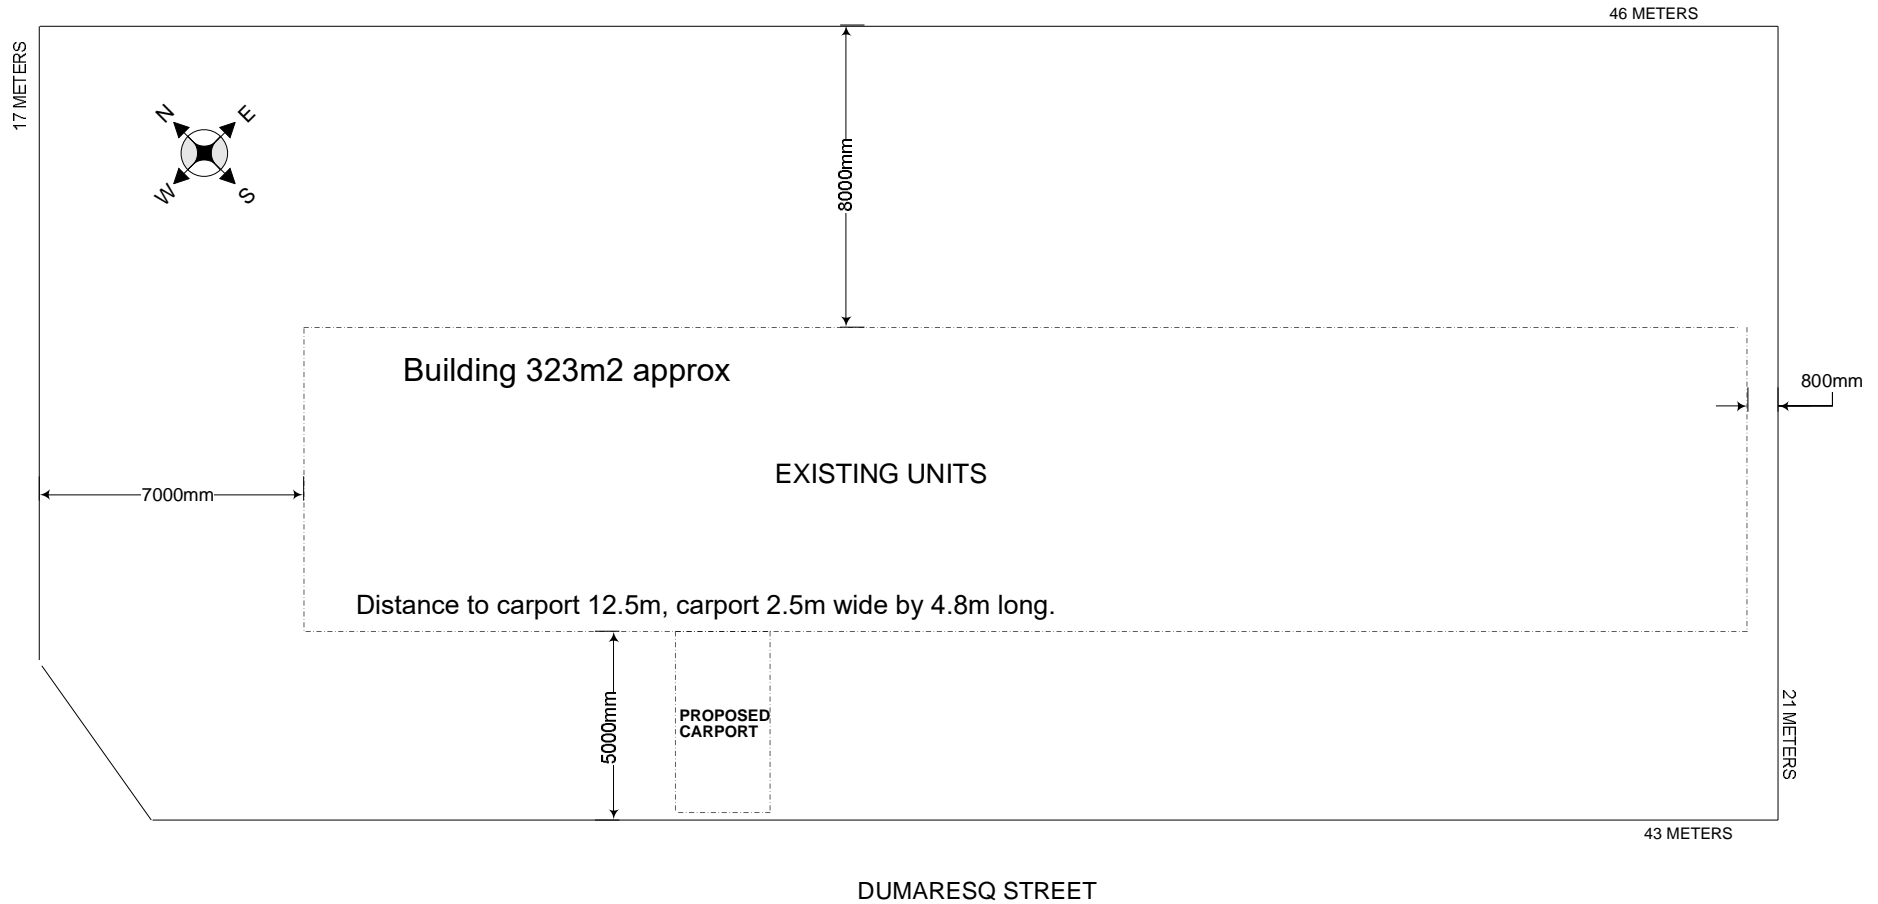
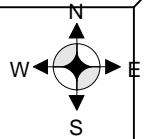


land Sqm 323 approx
 unit 3/5 Dumaresq street Uralla
 Lot 3 SP 36593

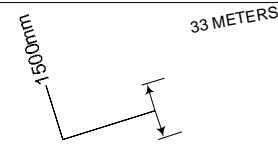

PICTON BROS IMPROVEMENTS PH) 68840899 LIC # 83737C	CUSTOMER: PANELSPAN PROJECT : CARPORT SITE ADDRESS: 3/5 DUMARESQ STREET URALLA		DESCRIPTION OF PROPOSED WORKS CARPORT		Drawing Plan Schedule Date Created: Preliminary Drawing: Contract Plan:		DATE 1-Mar-21
	CONTRACT No 0	SCALE 1:200	DRAWN BY	SHEET # 7 of 7	CUSTOMERS APPROVAL Signature:..... Date:.....		
SITE 2 URALLA							