




Left Elevation (1:110)

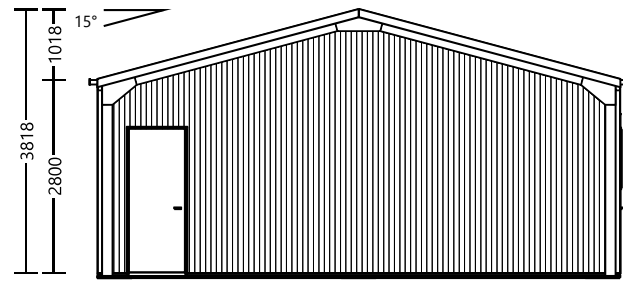


Front Elevation (1:110)

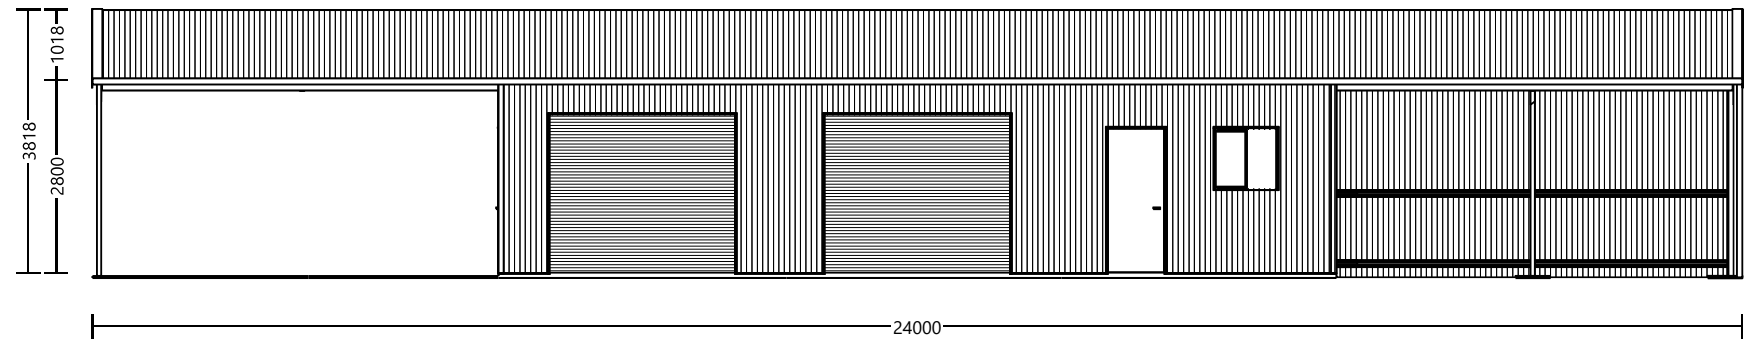

Right Elevation (1:110)

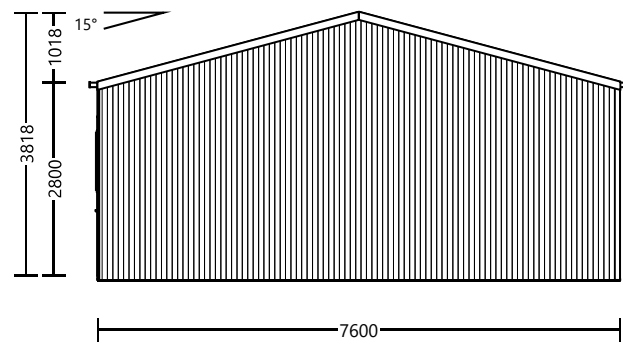

Rear Elevation (1:110)

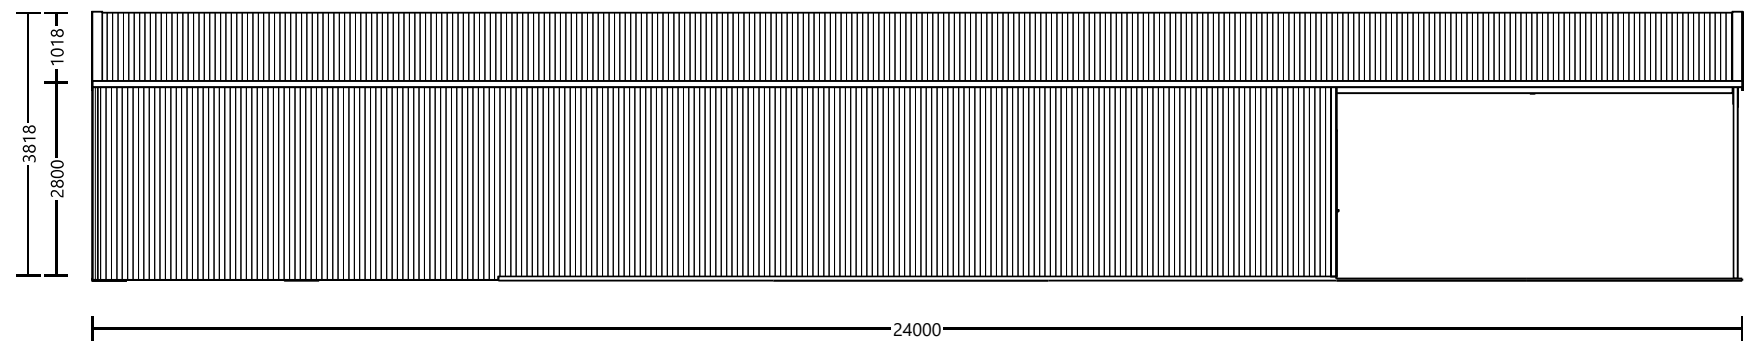

**Drawing Notes** 1: Roof Sheeting: Corrugated / ZincAlume | Wall Sheeting: Corrugated / Colorbond - Deep Ocean | Gutters: Quad, Hi-Front Gutter / ZincAlume



<b>Consultant</b> Jason Forsythe <b>Agent</b> Designer Sheds info@designersheds.com.au, ph: 1800 977 433 PO Box 8043 COFFS HARBOUR, NSW 2450, Australia	<b>Project</b> 210209-093 "Farm Shed"	<b>Design</b> Final Design <b>Section</b> Building Drawings Page 2 of 2
	<b>Customer</b> Maggie Green	
	<b>Site Address</b> 592 Balala Rd BALALA, NSW 2358	