




**PROPOSED NEW RESIDENCE
AT 22 OLIVER STREET, BUNDARRA
FOR JR & JG DEZIUS PTY LTD**

JOB No. IV3698
 REV A: ISSUED FOR APPROVAL - 22.12.2021

DRAWING LIST

- A101 - FLOOR LAYOUT
- A102 - ELEVATIONS
- A103 - ELEVATIONS
- A104 - SECTION AA, SCHEDULES, BASIX NOTES

OTHER DOCUMENTS
 TO BE READ IN CONJUNCTION WITH DRAWINGS
 - SPECIFICATIONS
 - BASIX CERTIFICATE No. 1269894S

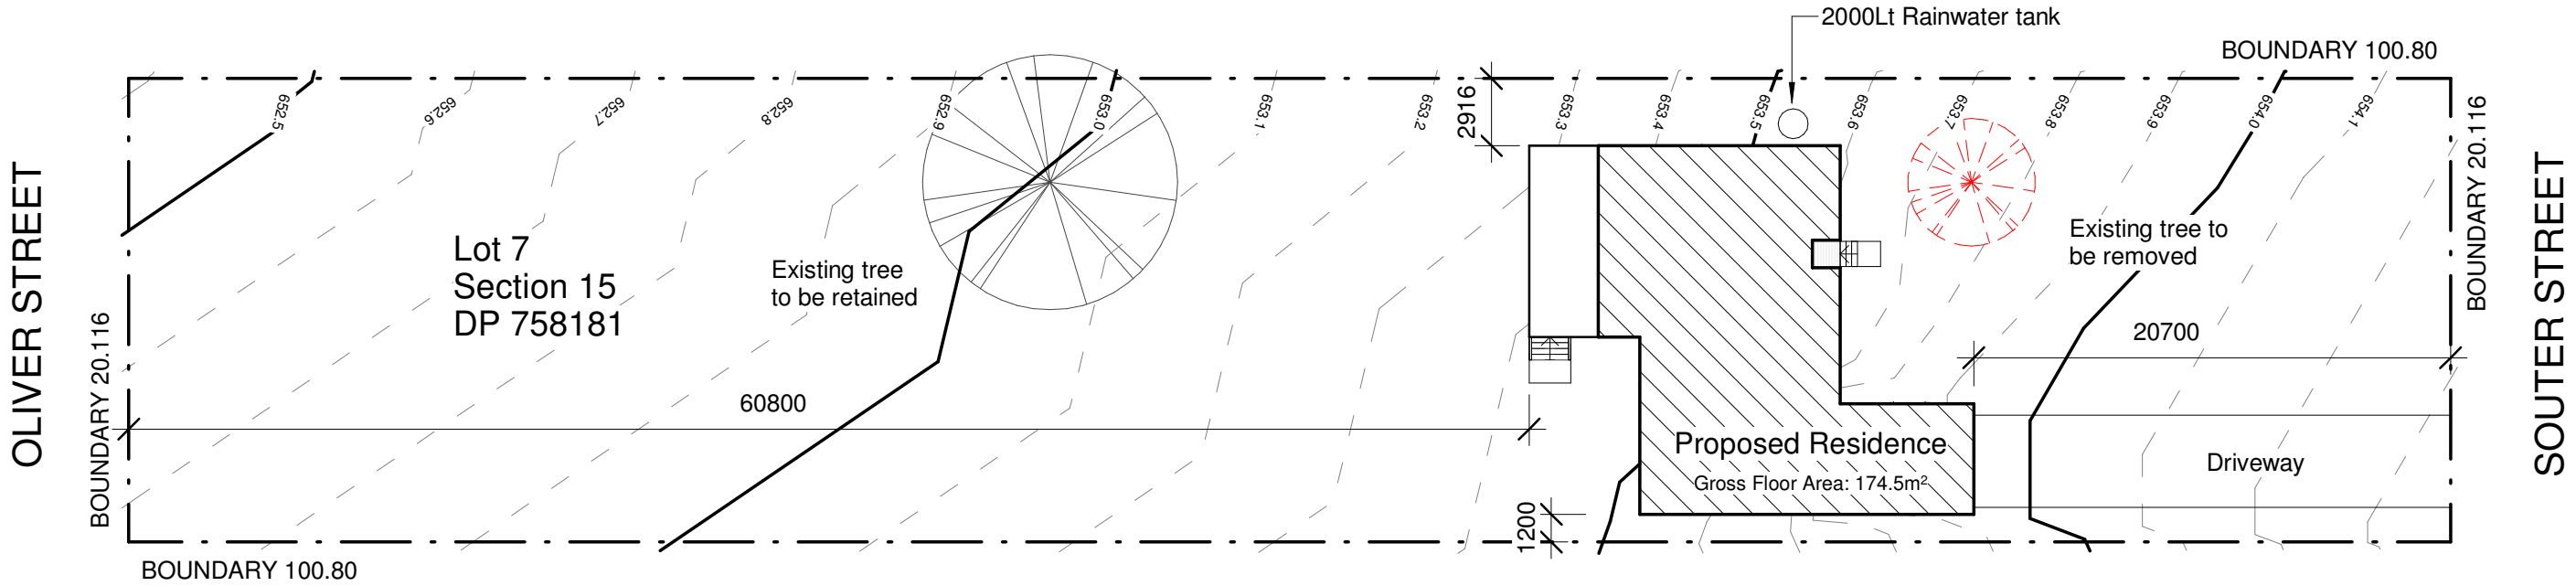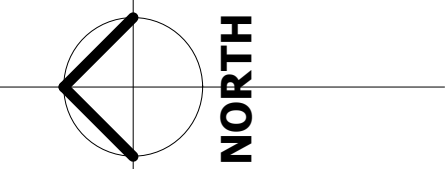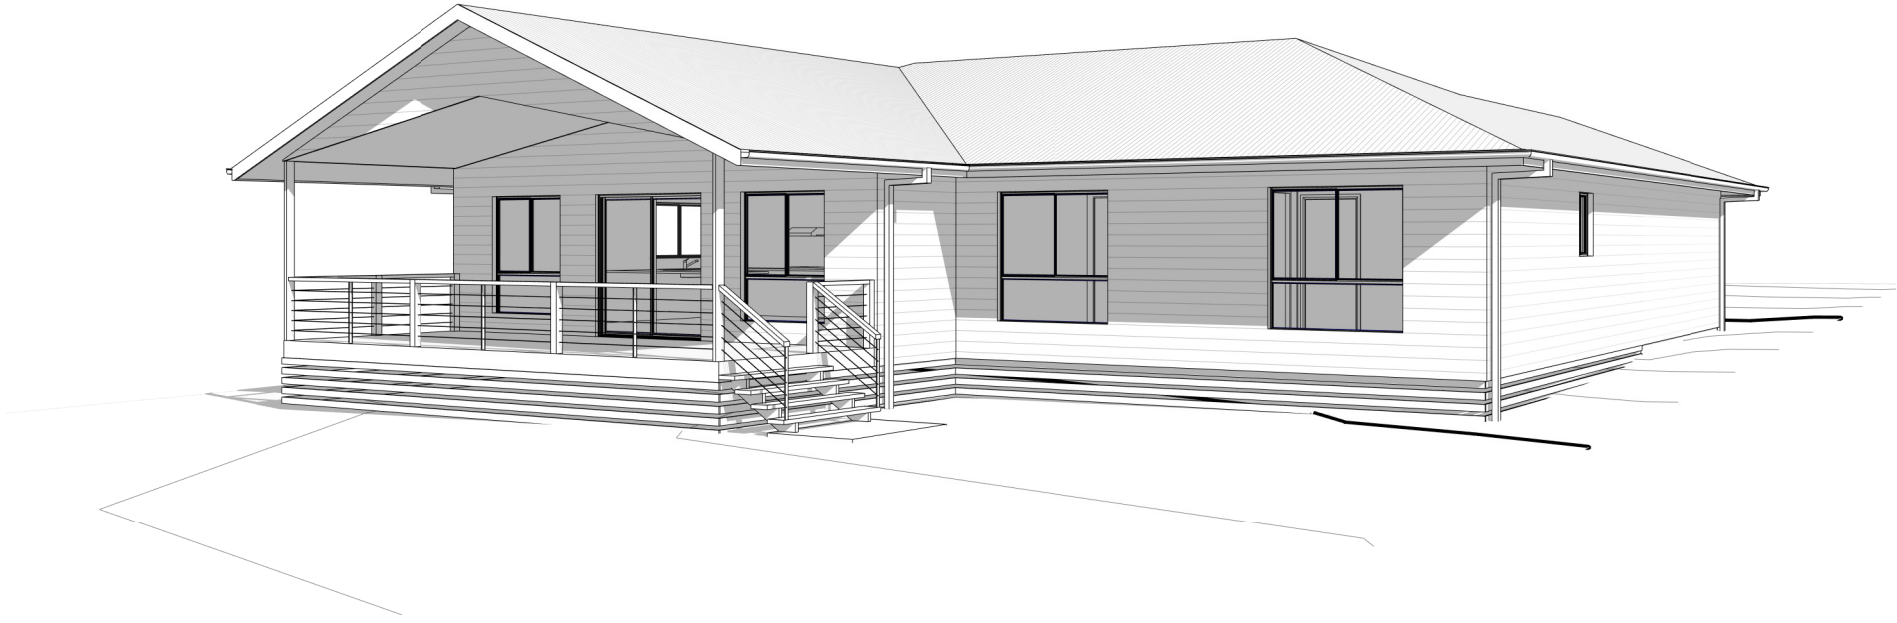

1 Site Layout
 1 : 300