

STUDIO EAST ELEVATION
1:100

01




COURTYARD NORTH ELEVATION
1:100

02



COURTYARD NORTH ELEVATION
1:100

03

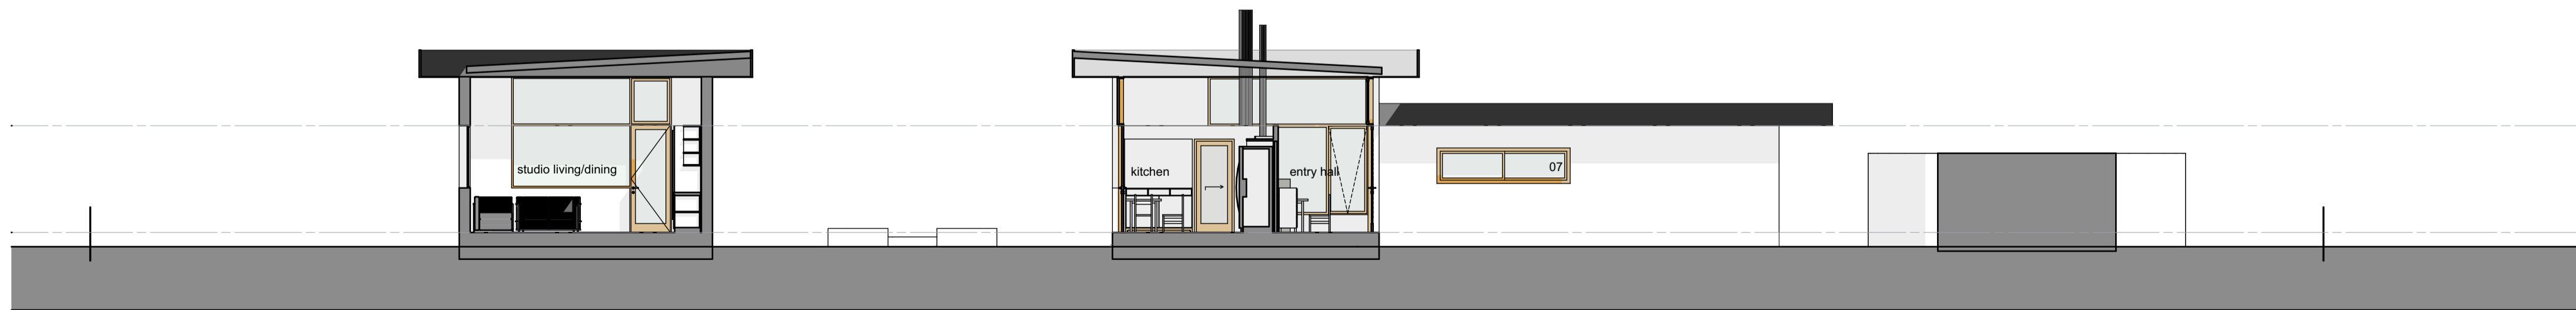


COURTYARD SOUTH ELEVATION
1:100

04



LONG SECTION THROUGH HOUSE
1:100

01

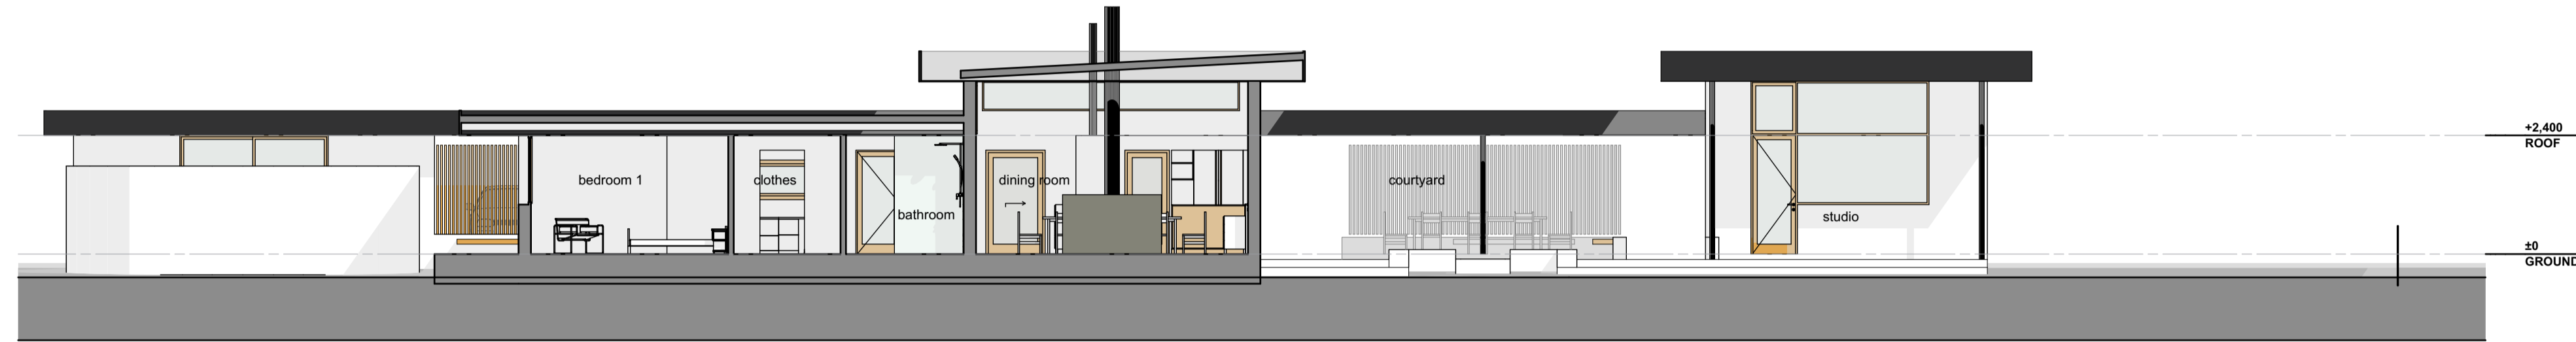

SHORT SECTION THROUGH HOUSE AND STUDIO
1:100

02




SHORT SECTIONS THROUGH HOUSE AND STUDIO
1:100

03



LONG SECTION THROUGH STUDIO
1:100

04

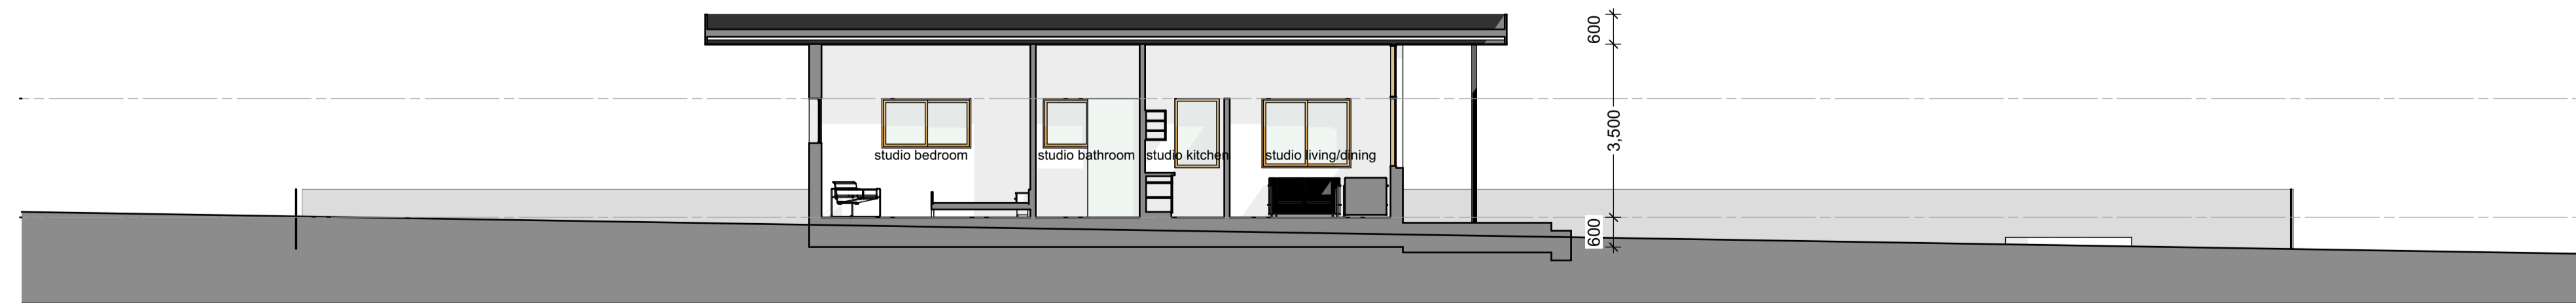

LONG SECTION THROUGH STUDIO
1:100

05