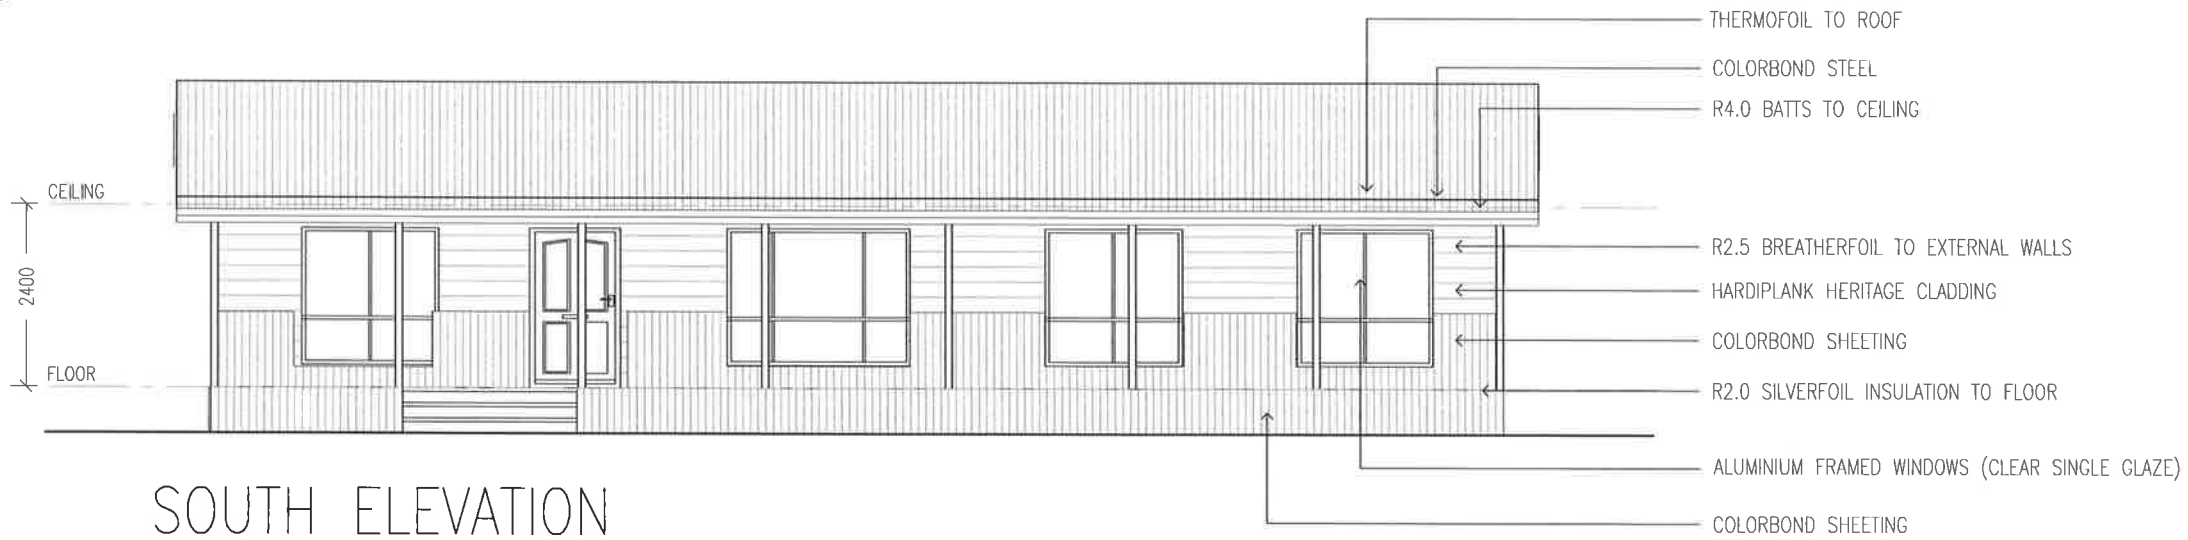


A.B.N. NO 45 155 061 939

B.L.N. 244590C

PPR CONSTRUCTIONS PTY LTD

TAMWORTH N.S.W. 2340

JOB No.	PROPOSED DISPLAY HOME FOR DANIELLI 828 BUNDARRA RD, INVERGOWRIE	
9385		
11/05/2022	DWG No. 22740	DRAWN SF
A3	1:100	SHEET 2 OF 4
These plans remain the property of AUSTAM HOMES. Any attempt to copy in whole or part, shall be deemed as breach of copyright.		