


1 Elevation East
O6 1 : 200

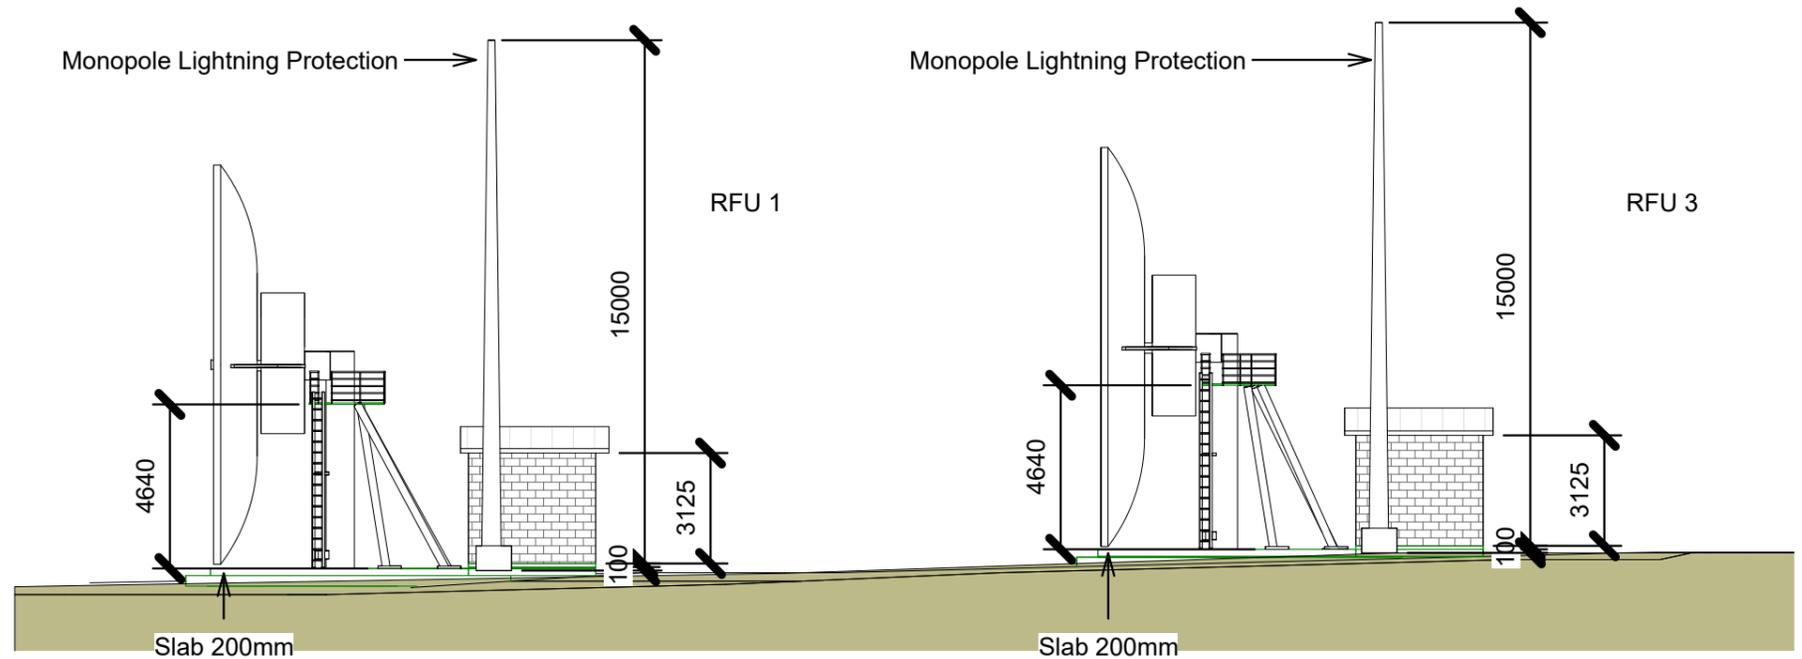

2 Elevation West
O6 1 : 200

Copy Right
The Concepts and information contained within this document are the property of XXXXXXXX. Use or copying of this in the whole or in part, except for the direct use in the works Without the prior and express written permission of XXXXXXXX is strictly prohibited.

Revision		
Amt	Description	Date
A	Issued for DA	02.05.23

ADGarchitects
Suite 1/1A Oak Street, Bellingen
P.O. Box 401, Bellingen, NSW, 2454
www.adgarchitects.com.au
e:info@adgarchitects.com.au

Designed by:
Drawn by:
Checked by:
Main File:

Survey by:
New England Surveying
Survey File:
TBC
Survey Datum:

Registered professional Engineer
Engineer
Degree Details:
Signature:
Date:
This drawing is not approved for use unless signed by the engineer recorded above

Sheet Size:
A3
Scale:
1 : 200 @ A3



Document Reference Number	SouthPAN-LMA-DW-000001
Document Title	Proposed RFU Layout for Uralla
Document Date	9th March 2023
Issue / Revision Number:	1-1
Security Classification	OFFICIAL - UNCLASSIFIED
Contract Number	SouthPAN
CDRL Line Number:	N/A
The organisation for which the document has been prepared	LMA
The name and address of the preparing organisation	AVCOMM Adrian Potter 24/9 Powells Rd, Brookvale NSW 2100

Client: Lockheed Martin Australia
Project: SouthPAN
Title: Elevations East & West
Drawing Number: 9030 - 04
File Number:
Sheet Number: Amend

Do not scale drawings. Use figured dimensions only. Check and verify levels and dimensions on site prior to commencement of any work, the fabrication of shop drawings or the fabrication of components. This drawing is the copyright of ADG Architects and is protected under the Copyright Act 1968. It may not be altered, reproduced or transmitted in any form or by any means without the express permission of ADG Architects.

Date Printed: 2/05/2023 6:55:35 PM
File Name: C:\Users\User\Downloads\Uralla_Dishes and comms with Topo.rvt