



North Elevation - Showing proposed kitchen, front




North / East Elevation - Showing proposed kitchen, side



South / West Elevation - Showing proposed bathroom & powder room

El Dorado - 357 Rocky River Rd, Rocky River

Elevation - 19/5/2022

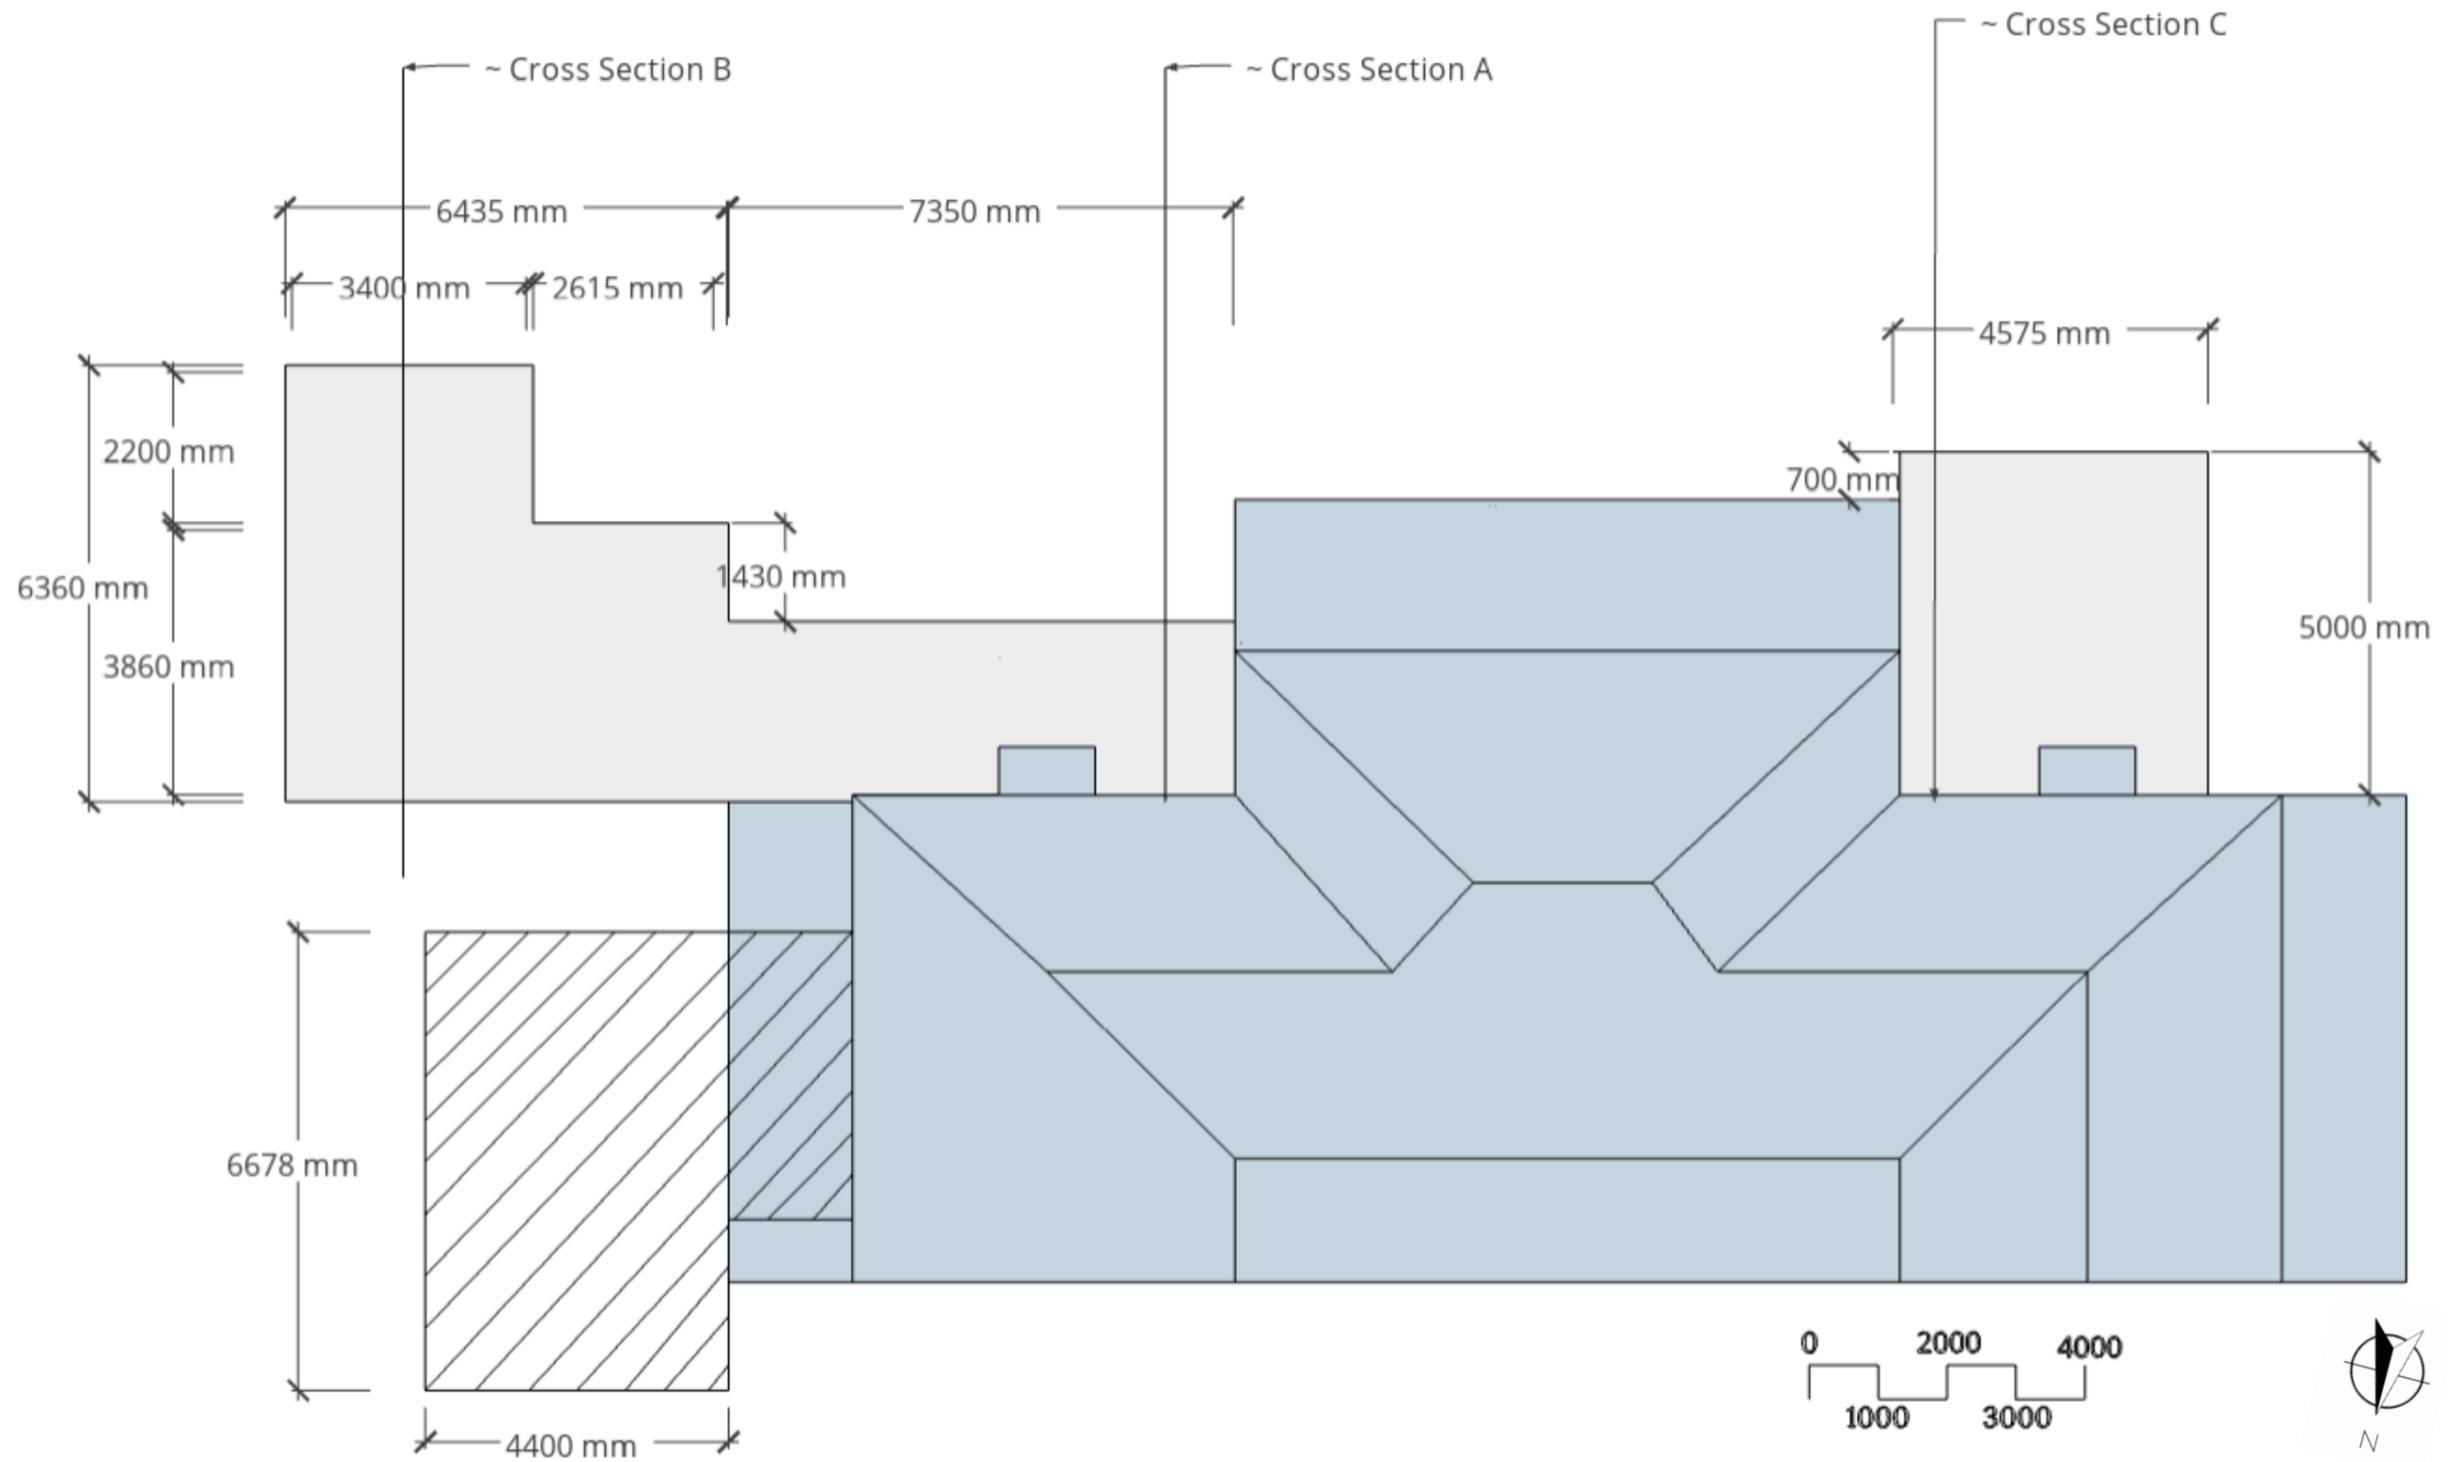

- Existing Construction
- Proposed Build – Concrete slab, timber construction, southern double brick wall, Galvanised Roofing
- Proposed Demolition

**El Dorado** - 357 Rocky River Rd, Rocky River

Proposed Plan & Demolition- 19/5/2022

2/6