



NORTHERN ELEVATION

SCALE 1:100

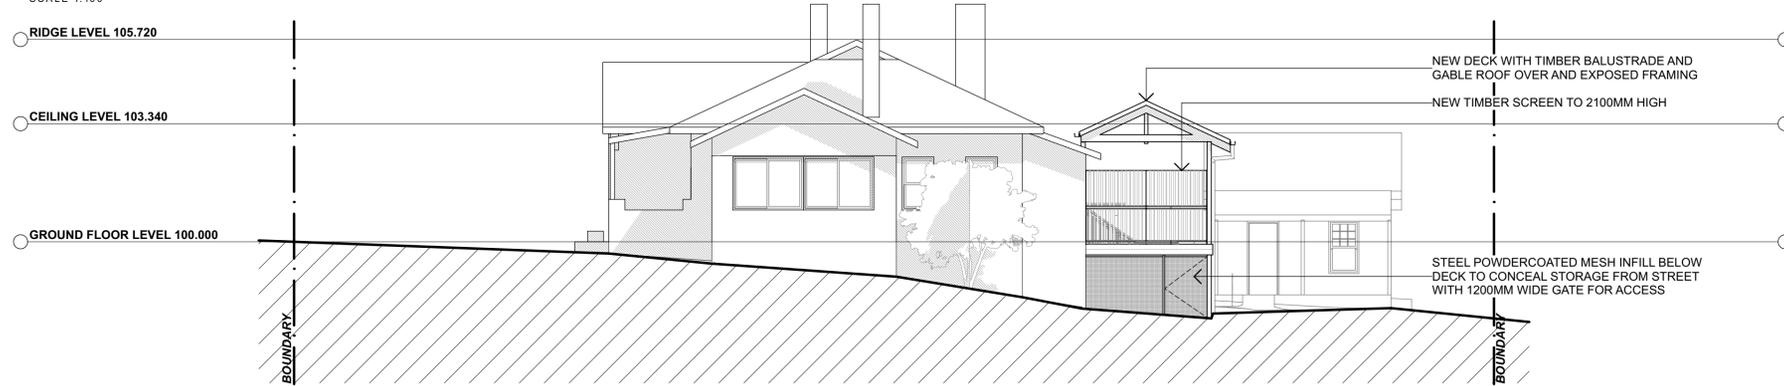


EASTERN ELEVATION

SCALE 1:100

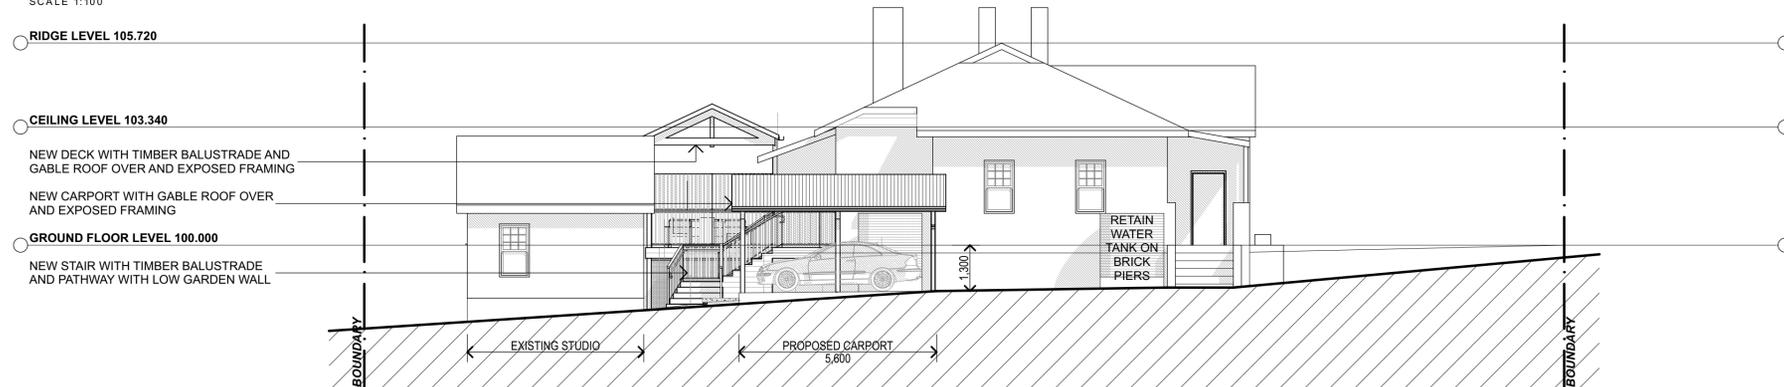

WESTERN ELEVATION

SCALE 1:100

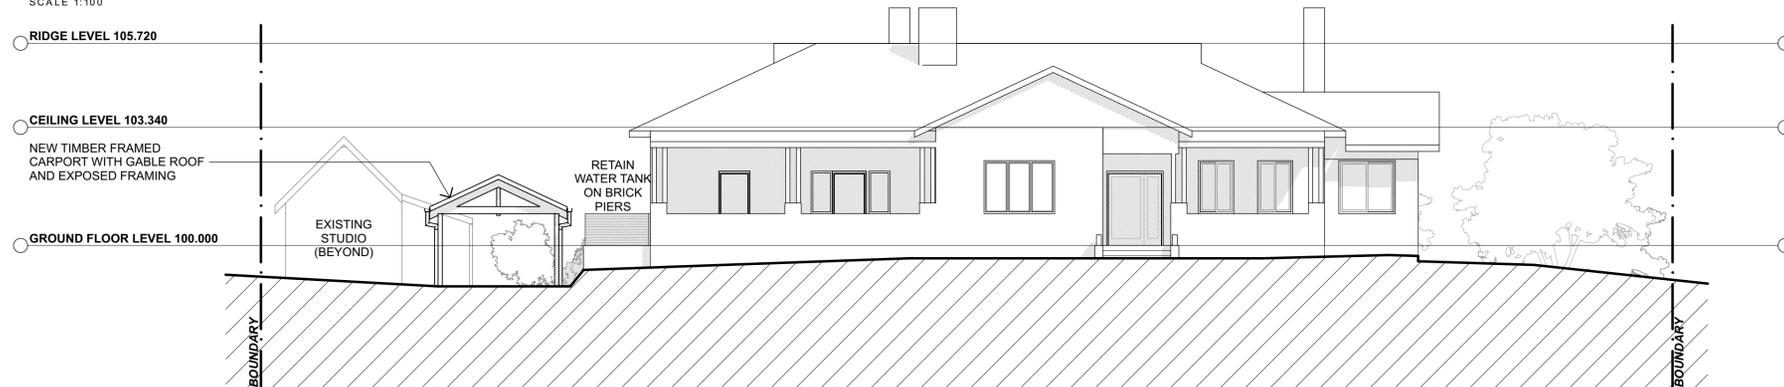

SOUTHERN ELEVATION

SCALE 1:100

25/5/22 5:04 pm I:\Volumes\GoogleDrive\Shared drives\FinalShare (G)\Company\Projects - Architectural\Residential\H2141 13 BRIDGE STREET RES. URALLA\03_H2141 DA_H2141 DA01.pln

PRELIMINARY COPY ONLY
NOT TO BE USED FOR CONSTRUCTION PURPOSES

REV	DATE	AMENDMENT	REV	DATE	AMENDMENT
1	26/05/2022	ISSUED FOR DA			

NOTES

- Do not scale from this drawing - use figured dimensions only.
- All dimensions and levels are to be verified on site and the Architect notified of any discrepancies prior to the commencement of construction.
- Drawings are to be read in conjunction with all other contract documents.
- Electronic data is issued as a professional courtesy only and is for the communication at the date of transmission only and is the responsibility of the recipient to ascertain the accuracy and status of the information contained and to use the information appropriately.
- Copyright. No part of this document may be reproduced without written permission from Studio Two Architecture.

THIS DRAWING MAY NOT BE TO SCALE
REFER TO GRAPHIC SCALE BELOW

1 : 200

1 : 100

1 : 50

1 : 20

PROJECT

Alterations & Additions To Existing Residence

For Ms. Mary Denese & Ms. Carla Holmes

13 Bridge Street, Uralla NSW 2358

LAYOUT

ELEVATIONS

DESIGN NICHOLAS BROWN	SHEET SIZE & SCALE 1:100 @ A1	DRAWING NUMBER H2141, DA201
DOCUMENTATION J. CLARKE, A. URQUHART	PLOT DATE 25/5/22	REVISION 1

