
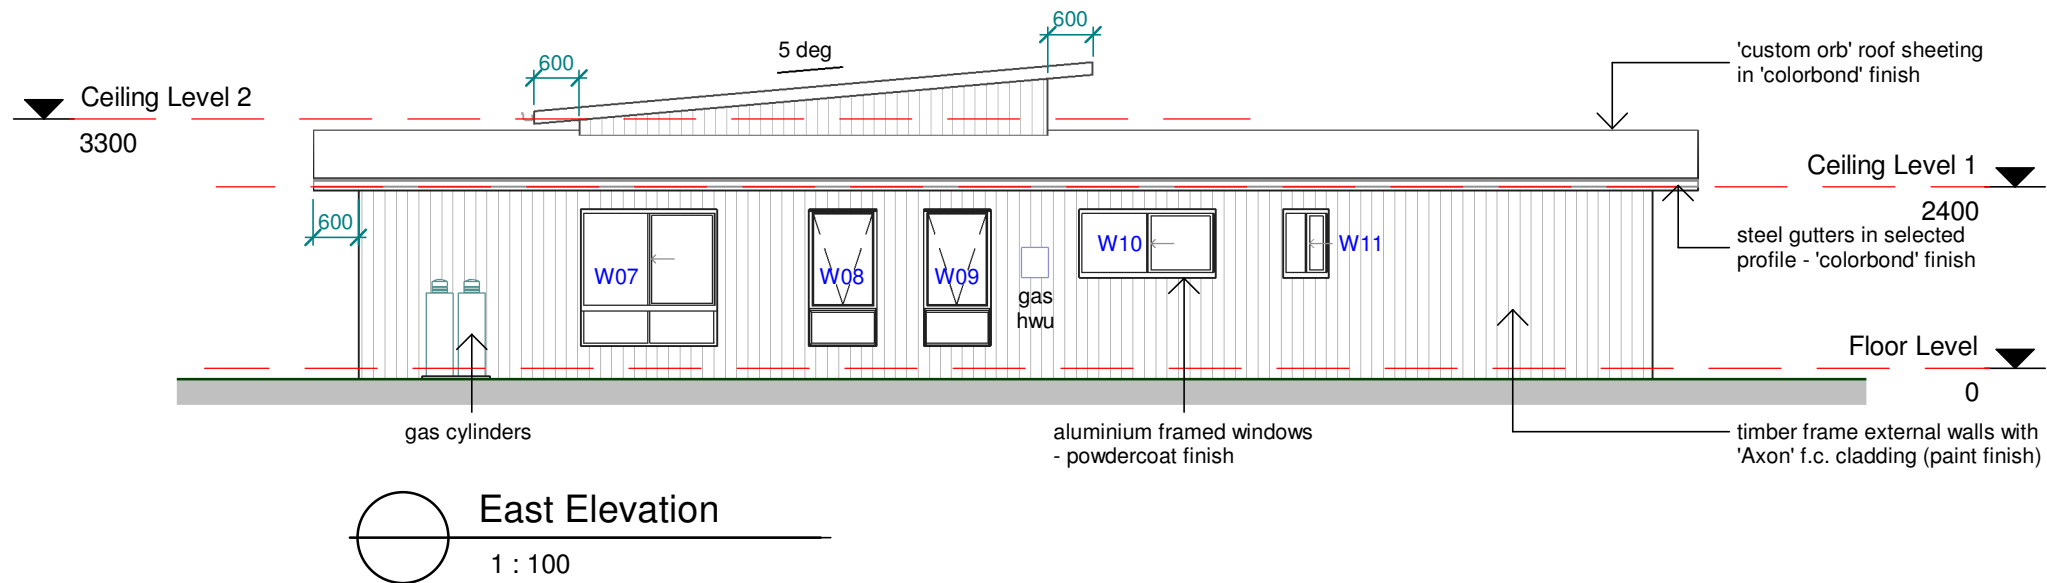


THESE PLANS ARE TO BE READ IN CONJUNCTION WITH BASIX CERTIFICATE No : 1288740S BEING ISSUED FOR THE DEVELOPMENT

			ALL EXISTING SERVICES ARE TO BE LOCATED AND ALL DIMENSIONS ARE TO BE VERIFIED ON SITE BEFORE COMMENCING ANY EXCAVATION OR BUILDING WORKS	<p><i>Gary Ible Design</i></p> <p>Building Designers, Consultants & Detailers 820 Rockvale Rd, Armidale NSW 2350 A.B.N. 63 415 526 2123 Em : garyible@gmail.com Mob : 0427 751 627</p>	Project	Proposed Dwelling at Lot 100 No.413 Thunderbolts Way, Rocky River	Dwg No. 2202 WD04 /B
B	BUILDINGS RELOCATED AND SITE NOTES ADDED	08/05/22	THE BUILDING WORKS WILL COMPLY WITH THE RELEVANT SECTIONS OF THE BUILDING CODE OF AUSTRALIA IF CONSTRUCTED IN ACCORDANCE WITH THE WORKING DRAWINGS, THE ENGINEER'S DRAWINGS AND SPECIFICATIONS		Title	ELEVATIONS 1	Scale 1:100 at A3
A	ISSUED FOR CONSTRUCTION APPROVAL	17/03/22					
Issue	Description	Date					

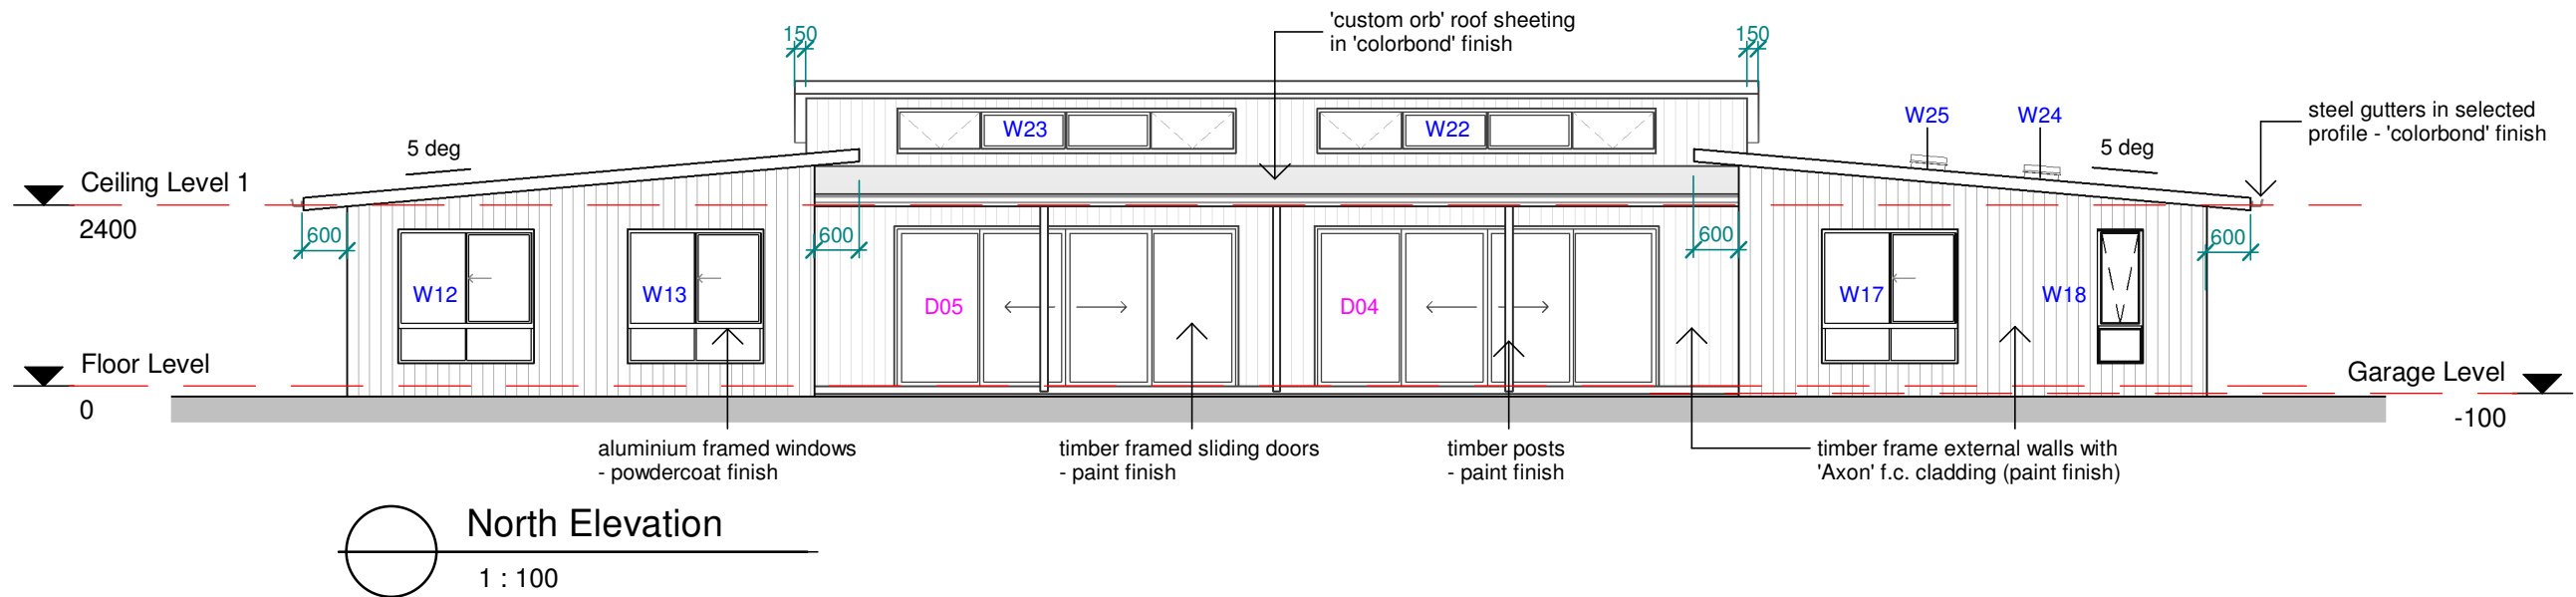

THESE PLANS ARE TO BE READ IN CONJUNCTION WITH BASIX CERTIFICATE No : 1288740S BEING ISSUED FOR THE DEVELOPMENT

			ALL EXISTING SERVICES ARE TO BE LOCATED AND ALL DIMENSIONS ARE TO BE VERIFIED ON SITE BEFORE COMMENCING ANY EXCAVATION OR BUILDING WORKS	<p><i>Gary Ible Design</i></p> <p>Building Designers, Consultants & Detailers 820 Rockvale Rd, Armidale NSW 2350 A.B.N. 63 415 526 2123 Em : garyible@gmail.com Mob : 0427 751 627</p>	Project	Proposed Dwelling at Lot 100 No.413 Thunderbolts Way, Rocky River	Dwg No. 2202
B	BUILDINGS RELOCATED AND SITE NOTES ADDED	08/05/22	THE BUILDING WORKS WILL COMPLY WITH THE RELEVANT SECTIONS OF THE BUILDING CODE OF AUSTRALIA IF CONSTRUCTED IN ACCORDANCE WITH THE WORKING DRAWINGS, THE ENGINEER'S DRAWINGS AND SPECIFICATIONS		Title	ELEVATIONS 2	WD05 /B
A	ISSUED FOR CONSTRUCTION APPROVAL	17/03/22				Scale	1:100 at A3
Issue	Description	Date					