


LEDGEND	
EG	Eave Gutter - Color to Clients Selection
DP	Down Pipe- Color to Clients Selection
EF 01	External Finish 01 - 0.42 TrimDek Cladding

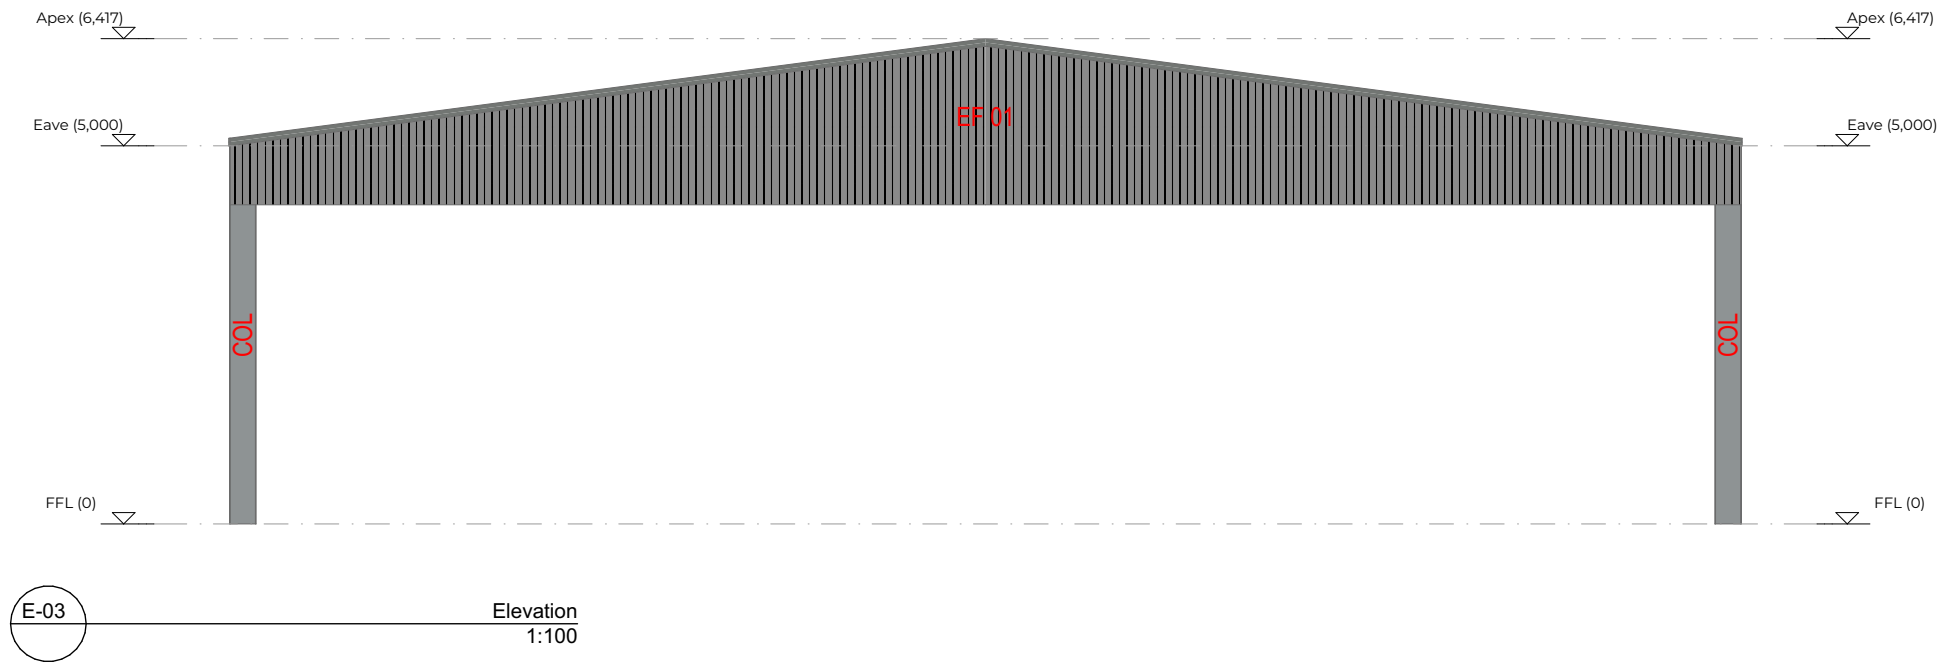

# Proposed Cover

Uralla, NSW, 2358  
Graham Betts Motors

PROJECT NO. --



P | 02 6771 1300

E | sales@techspanbuilding.com.au

W | techspanbuilding.com.au

A | 87 Seaton St Armidale NSW 2350

**Notes:**

---



---



---

Rev.	Details	Date
A	Layout & Design	0/0/2022
B	Awning Amendment	3/05/2022
C	Minor Notations	14/06/2022

Scale: 1:100

Drawing Title:  
Sketch Elevations  
**Elevation**

Drawing NO.  
**QD 302**


North

Drawn By: go      Print Date: 14/06/2022

Checked By: --

**(C) COPYRIGHT:**  
This information remains the property of Techspan Building Systems Pty Ltd. This drawing set and any associated drawings / computations must not be manufactured from, reproduce in anyway or transmitted to any 3rd party without permission from Techspan. This drawing set is provided for illustrative purposes only and subject to engineers design.

LEDGEND	
EG	Eave Gutter - Color to Clients Selection
DP	Down Pipe- Color to Clients Selection
EF 01	External Finish 01 - 0.42 TrimDek Cladding

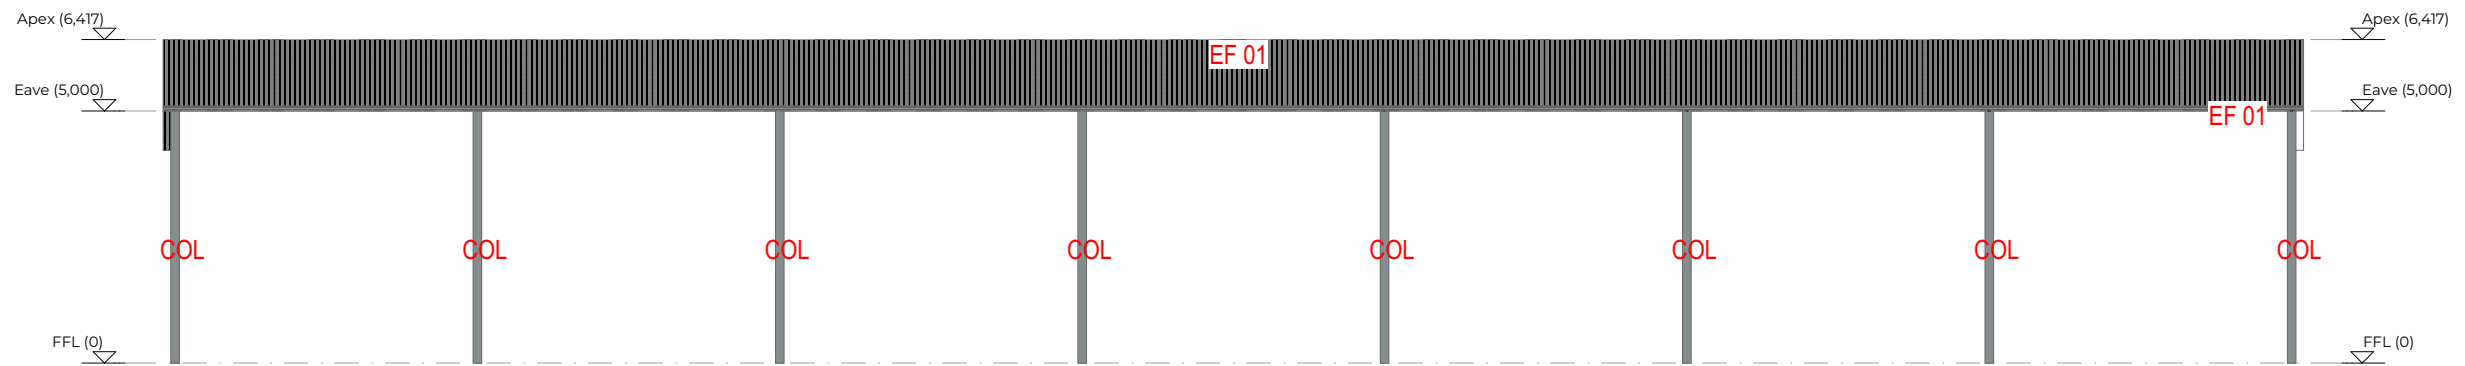

E-04 Elevation  
1:150

# Proposed Cover

Uralla, NSW, 2358  
Graham Betts Motors

PROJECT NO. --



P | 02 6771 1300

E | sales@techspanbuilding.com.au

W | techspanbuilding.com.au

A | 87 Seaton St Armadale NSW 2350

**Notes:**

\_\_\_\_\_  
 \_\_\_\_\_  
 \_\_\_\_\_

Rev.	Details	Date
A	Layout & Design	0/0/2022
B	Awning Amendment	3/05/2022
C	Minor Notations	14/06/2022

Scale: 1:150

Drawing Title:  
Sketch Elevations  
**Elevation**


Drawing NO.  
**QD 303**

North

Drawn By: go  
Print Date: 14/06/2022

Checked By: --

**(C) COPYRIGHT:**  
 This information remains the property of Techspan Building Systems Pty Ltd.  
 This drawing set and any associated drawings / computations must not be manufactured from, reproduce in anyway or transmitted to any 3rd party without permission from Techspan. This drawing set is provided for illustrative purposes only and subject to engineers design.

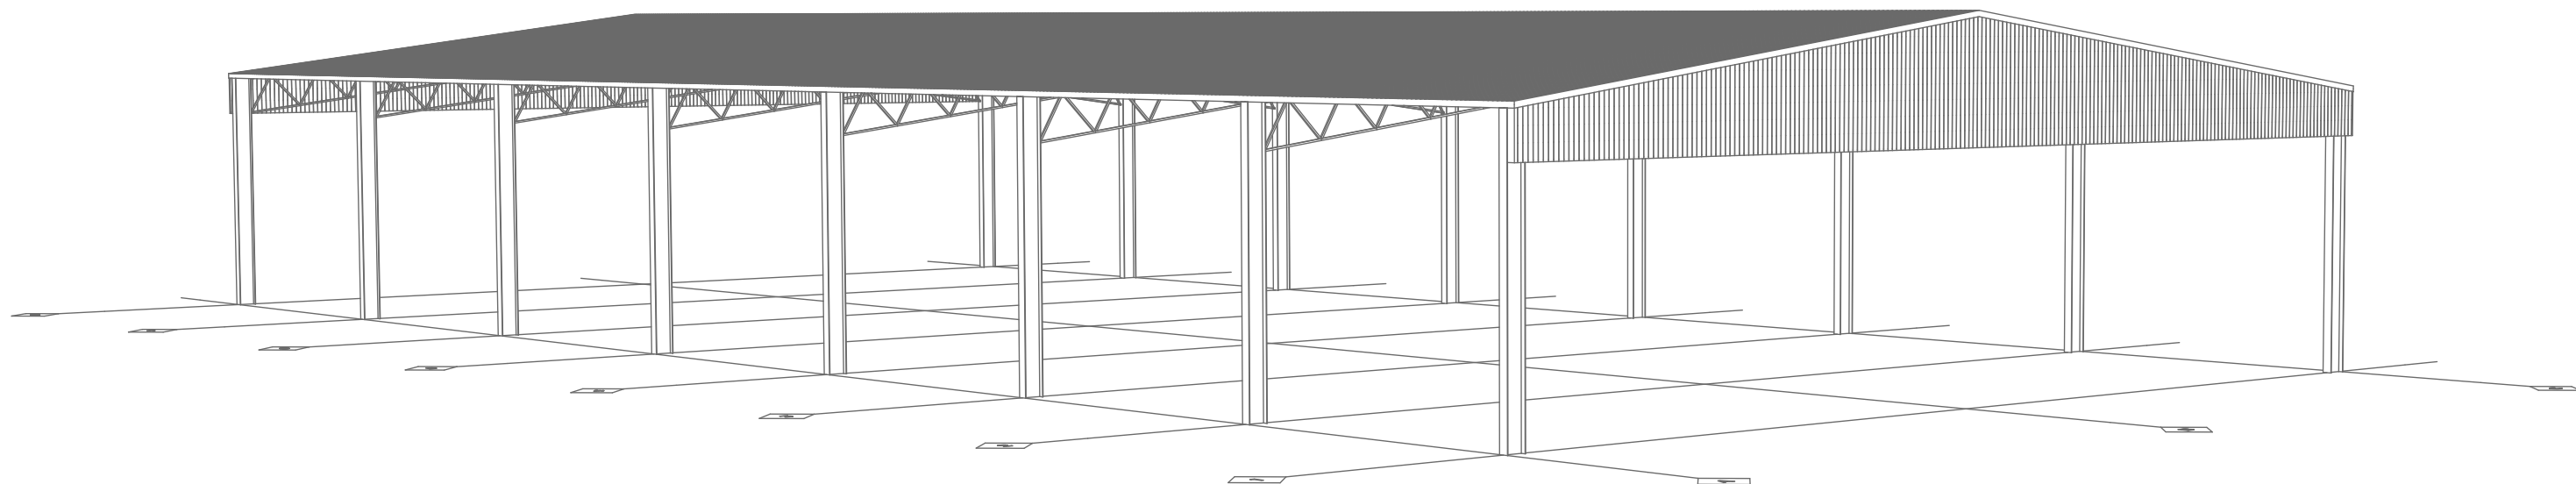

NOT FOR CONSTRUCTION

**Consult**  
**Manufacture**  
**Connect**

**TECHSPAN**  
 Smart Build Specialists

(C) COPYRIGHT:  
 This information remains the property of Techspan Building Systems Pty Ltd.  
 This drawing set and any associated drawings / computations must not be manufactured from, reproduce in anyway or transmitted to any 3rd party without  
 permission from Techspan. This drawing set is provided for illustrative purposes only and subject to engineers design.

P | 02 6771 1300  
 E | sales@techspanbuilding.com.au  
 W | techspanbuilding.com.au  
 A | 87 Seaton St Armidale NSW 2350

CLIENT NAME : Graham Betts Motors  
 PROJECT NAME : Proposed Cover  
 PROJECT NUMBER : --  
 DATE : 14/06/2022  
 LOCATION : Uralla, NSW, 2358

DRAWING TITLE :  
**Conceptual 3D  
 Iso 2**

REVISION NO.	Drawn By:	DRAWING NO.	SCALE
<b>C</b>	go	<b>QD 400</b>	
	Checked By:		
	--		