




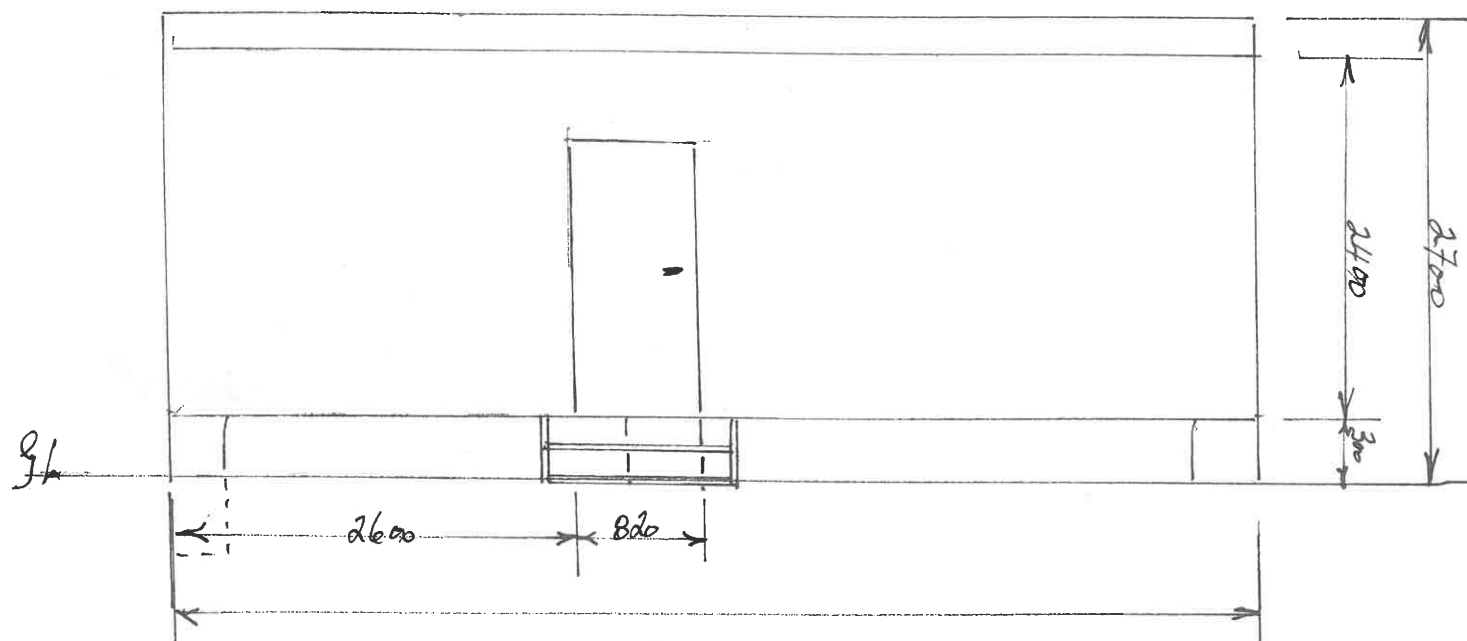


Male Block West

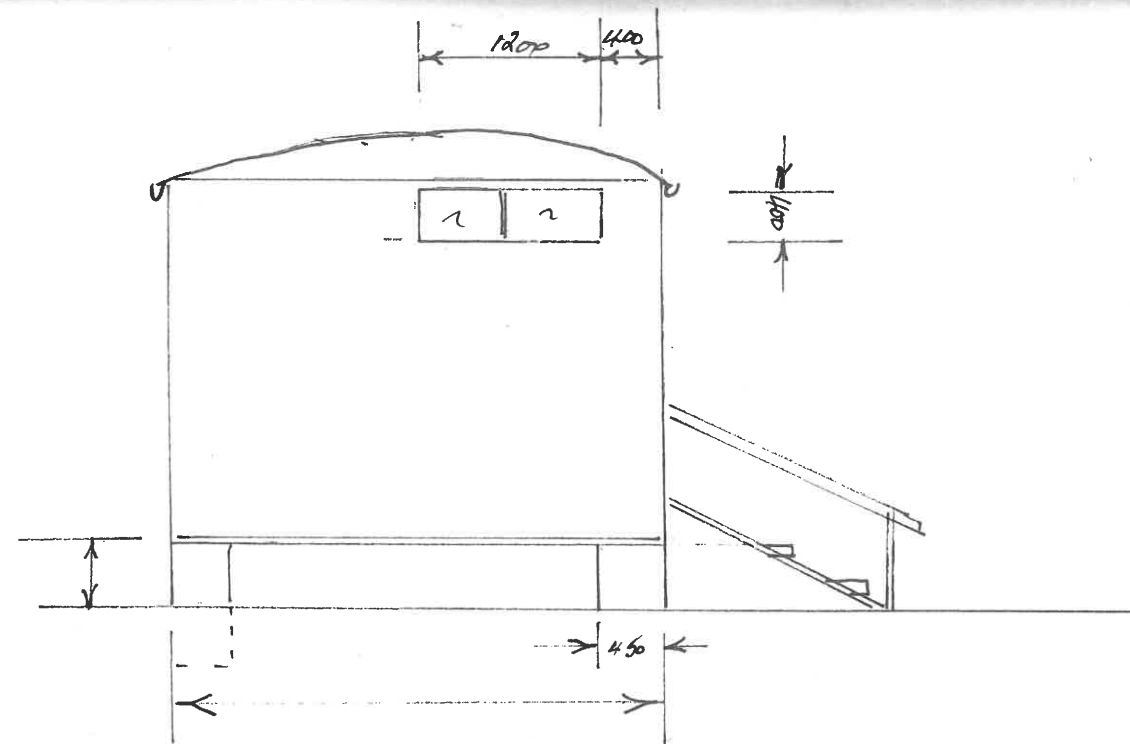

Male Block South

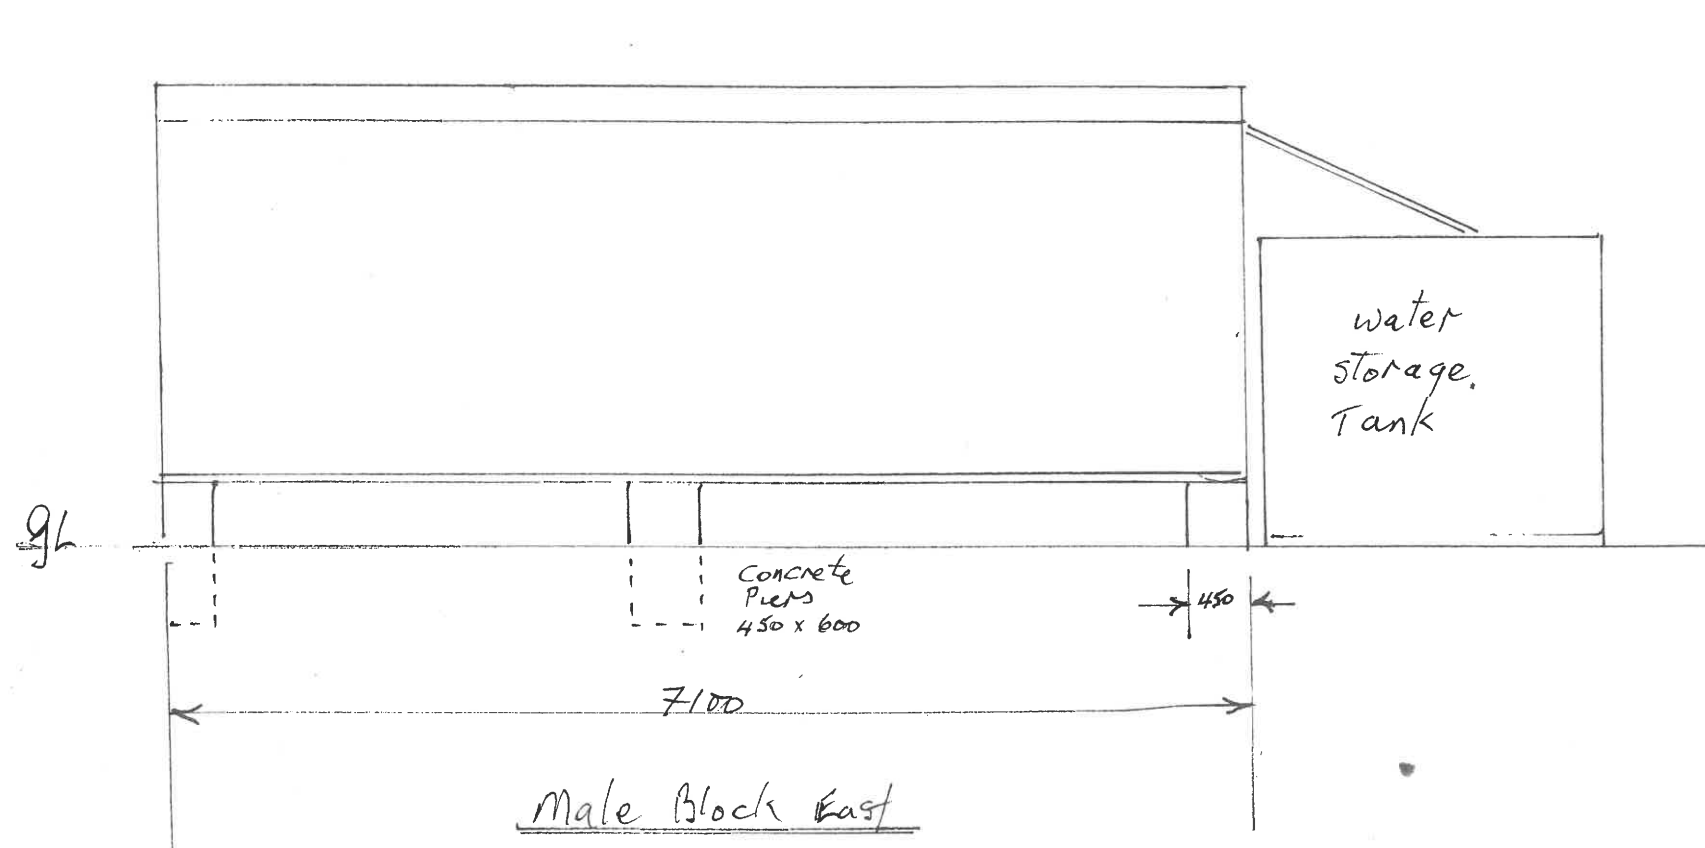

Male Block East

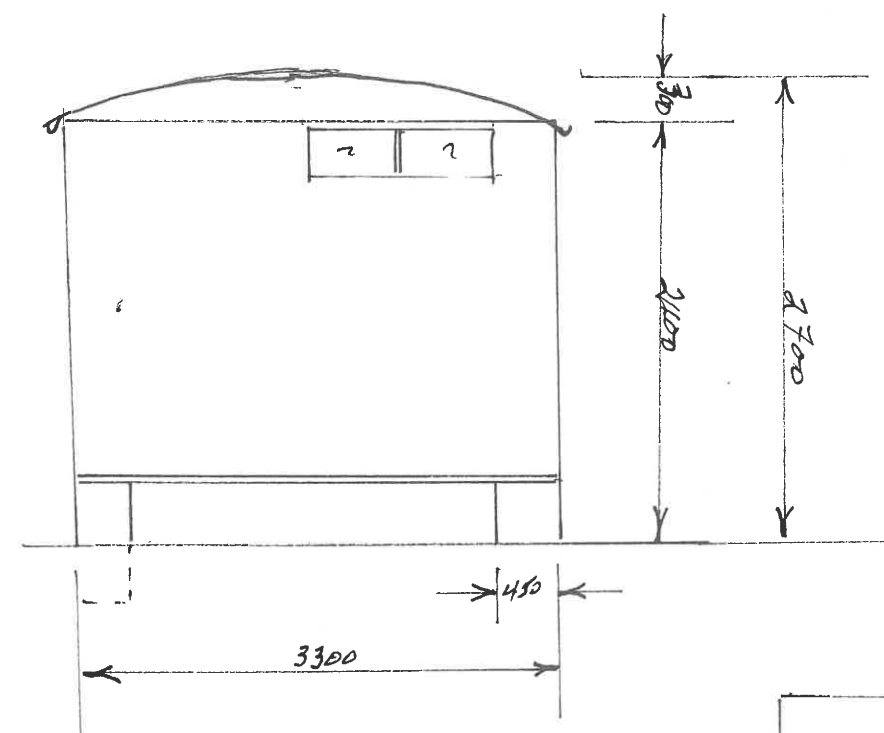

Male Block North

Female Block Reverse Plan

Uralla Showground
Proposed Amenities
Blocks Male/Female
scale 1:50