


3D PERSPECTIVE VIEW


CAST-IN LIFTING LUG INSERTS NOT SHOWN. REFER PLAN AND SECTIONS FOR LOCATIONS

- NOTE:
1. STRUCTURAL DRAWING TO BE READ IN CONJUNCTION WITH S200 GENERAL NOTES DRAWING, S202 REINFORCEMENT PLANS DRAWING AND S203 TYPICAL INSTALLATION DETAILS DRAWING.
 2. WEIGHT OF SHELL = 6.8t APPROX. (EXCLUDING REINFORCEMENT AND FINISHES)
 3. CAST-IN CONDUITS SETOUT TO BE CONFIRMED PRIOR TO POUR. CONDUITS REQUIRED ONE SIDE ONLY.


CIRCULAR PRECAST CONCRETE SWIMMING POOL GENERAL ARRANGEMENT PLAN
SCALE N.T.S

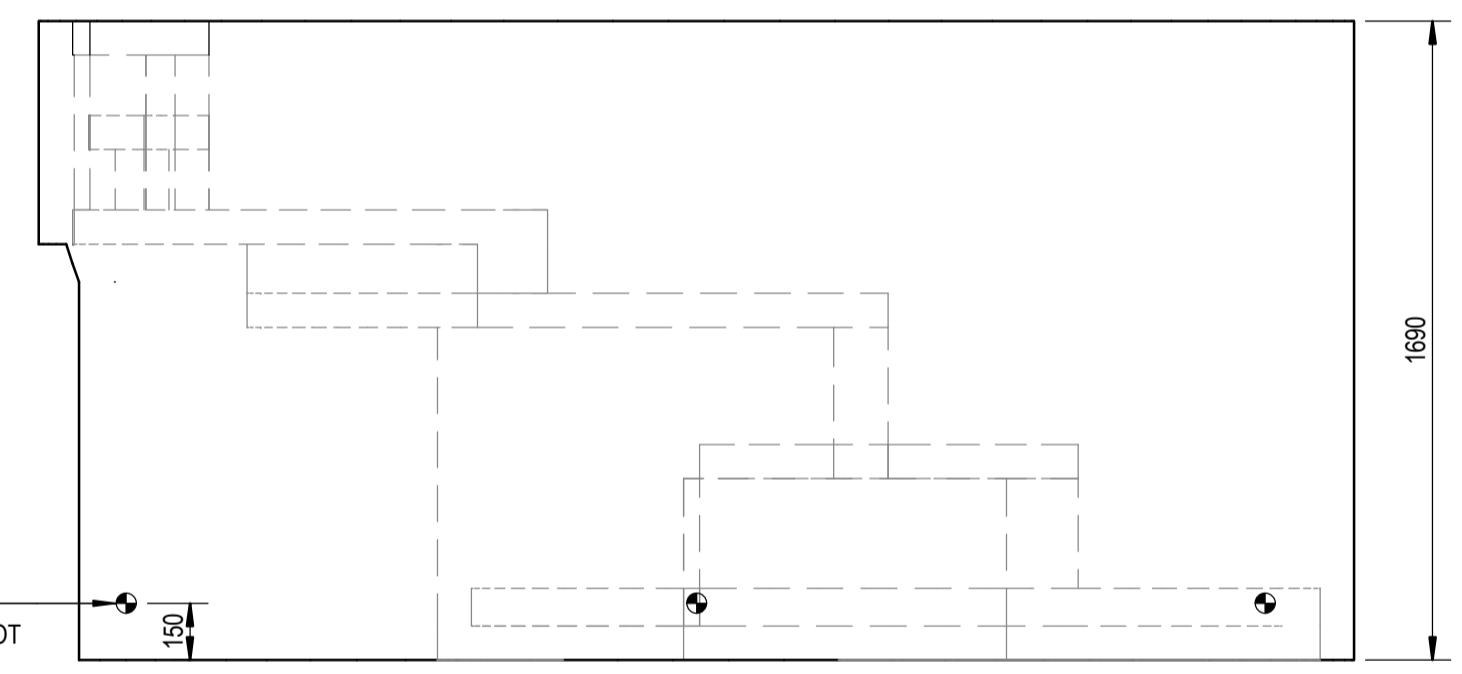

SECTION A
SCALE N.T.S

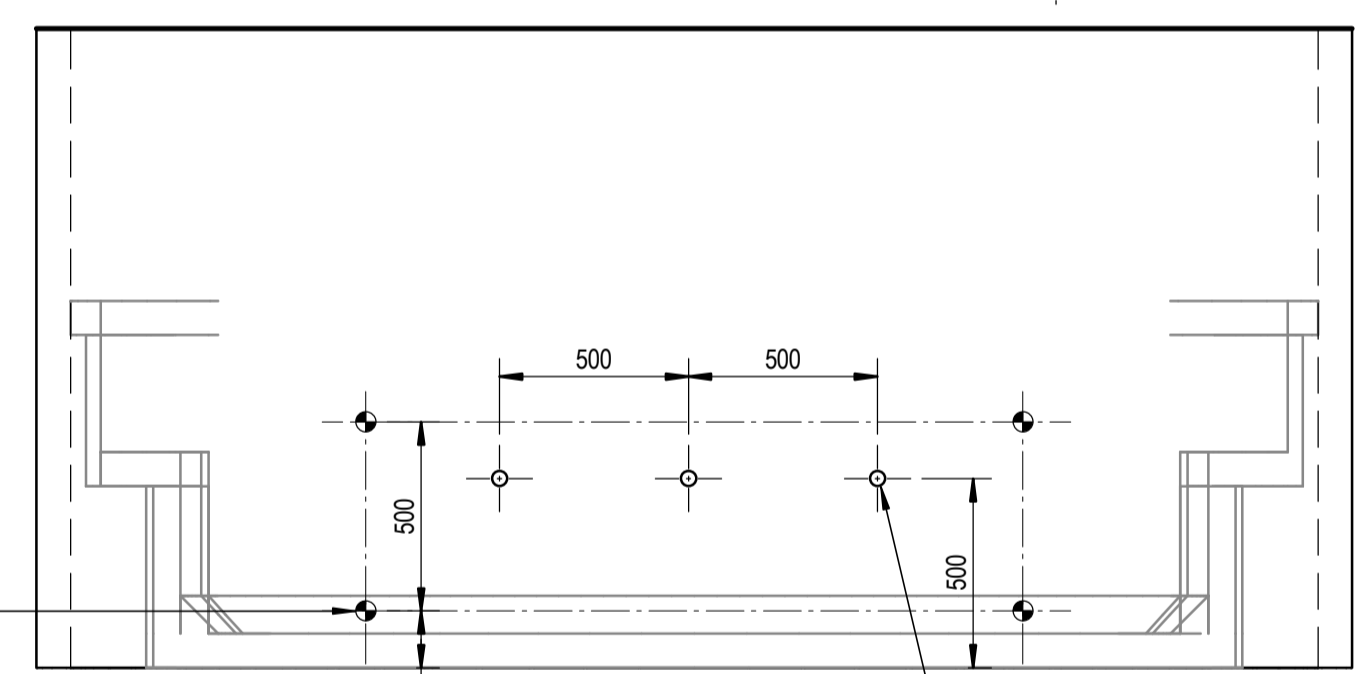

SECTION C
SCALE N.T.S

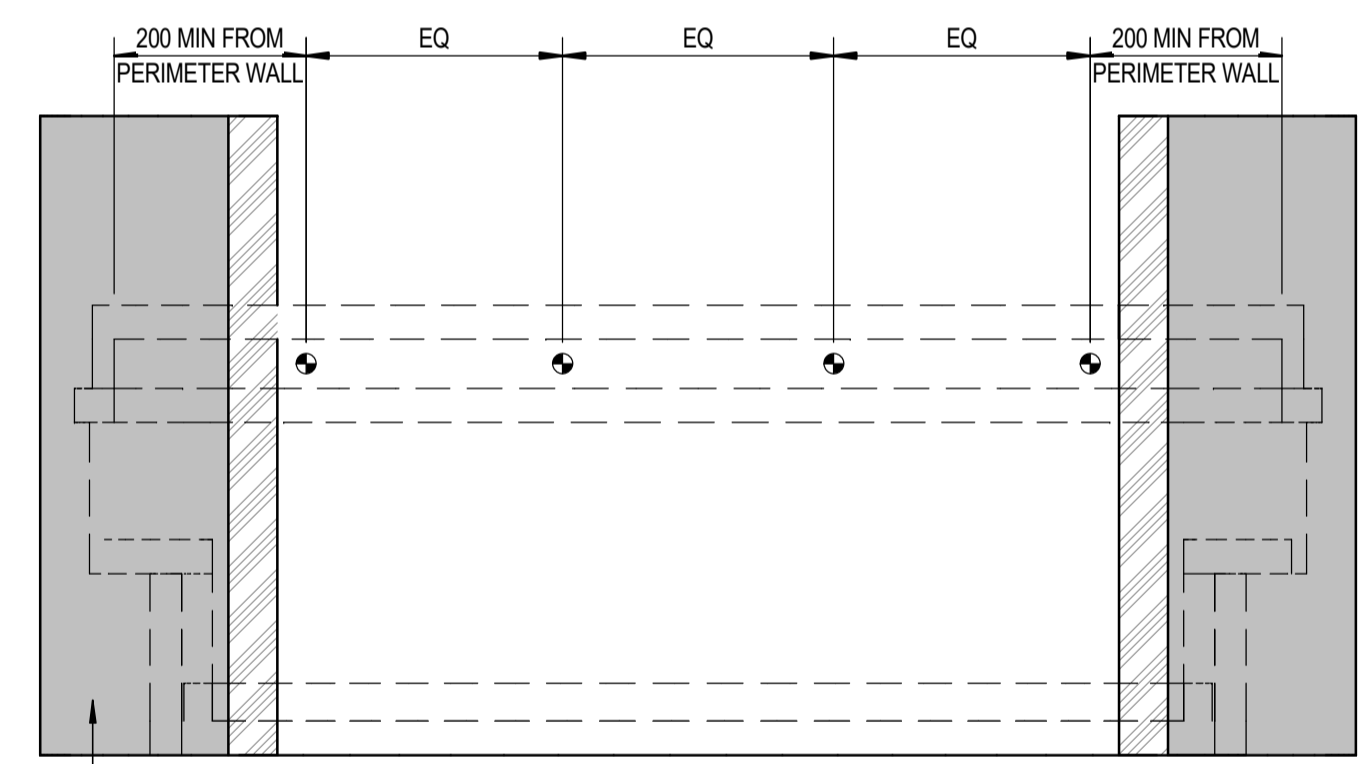

SECTION E
SCALE 1:20

BLIGH TANNER
LEVEL 9, 269 WICKHAM STREET, PO BOX 612
FORTITUDE VALLEY QLD 4006 AUSTRALIA
T 07 3251 8555 F 07 3251 8599

REV	DATE	DESCRIPTION	DESIGN	DRAWN	CHECKED	APPROVED	RPEQ No.
P1	17.07.2019	PRELIMINARY ISSUE	MW	RT			
C1	16.12.2019	CONSTRUCTION ISSUE	MW	MC			

PROJECT	PRECAST WATER HOLDING TANK	DRAWING TITLE	3.5m DIAMETER SHELL GENERAL ARRANGEMENT PLAN AND SECTIONS	SCALES	AS INDICATED AT A1
LOCATION		ARCHITECT		JOB NO	2017.0077
CLIENT	PLUNGE POOL COMPANY PTY LTD.	ASSOCIATE CONSULTANT		DRAWING NUMBER	S201
				REVISION	C1