


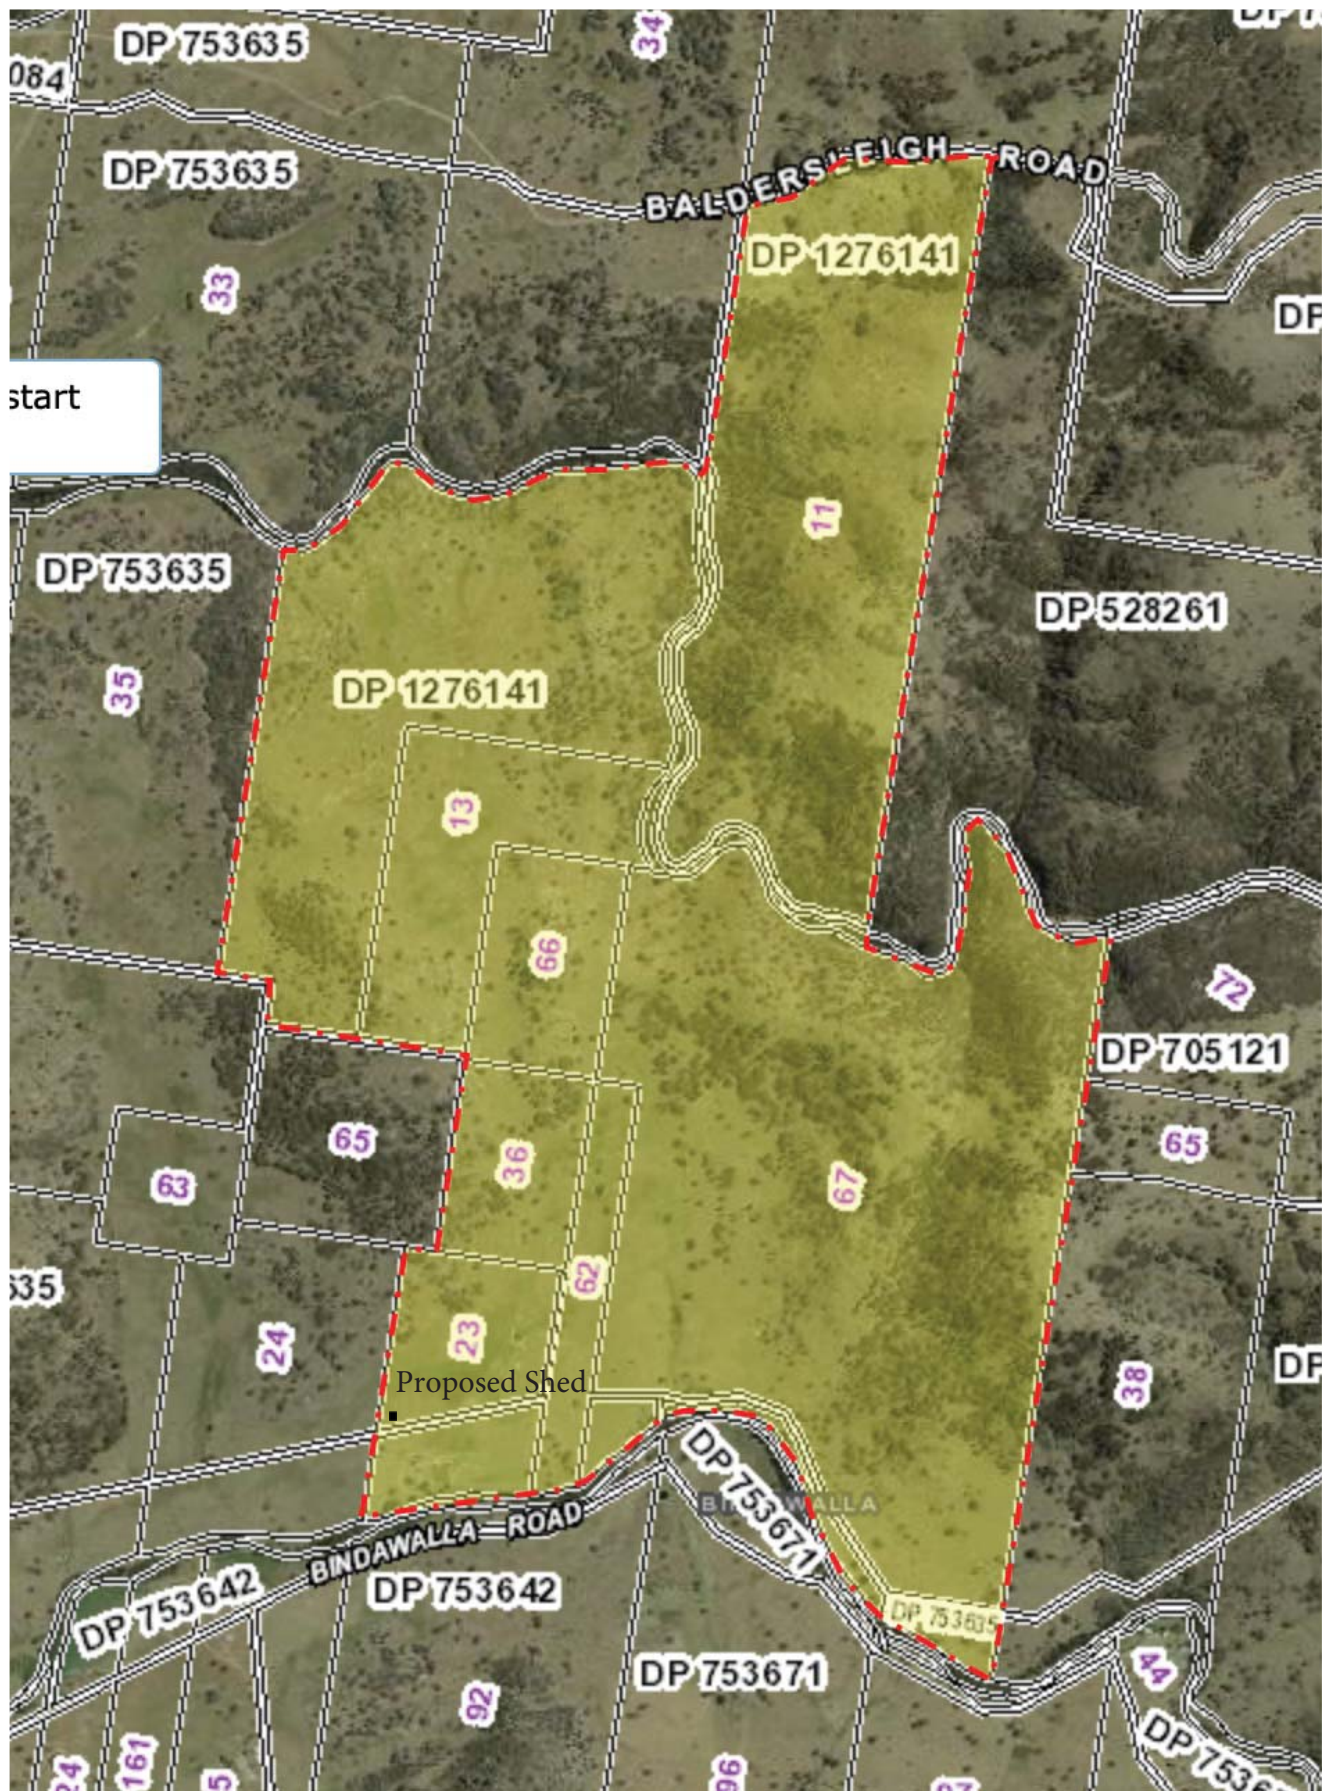

Click to
continue
drawing

Purposed 32x20 metre shed site

15m from Boundary

DP 753635



23

Shed to house 170m
Access road Bindawalla
Road

