



WEST

1 : 100

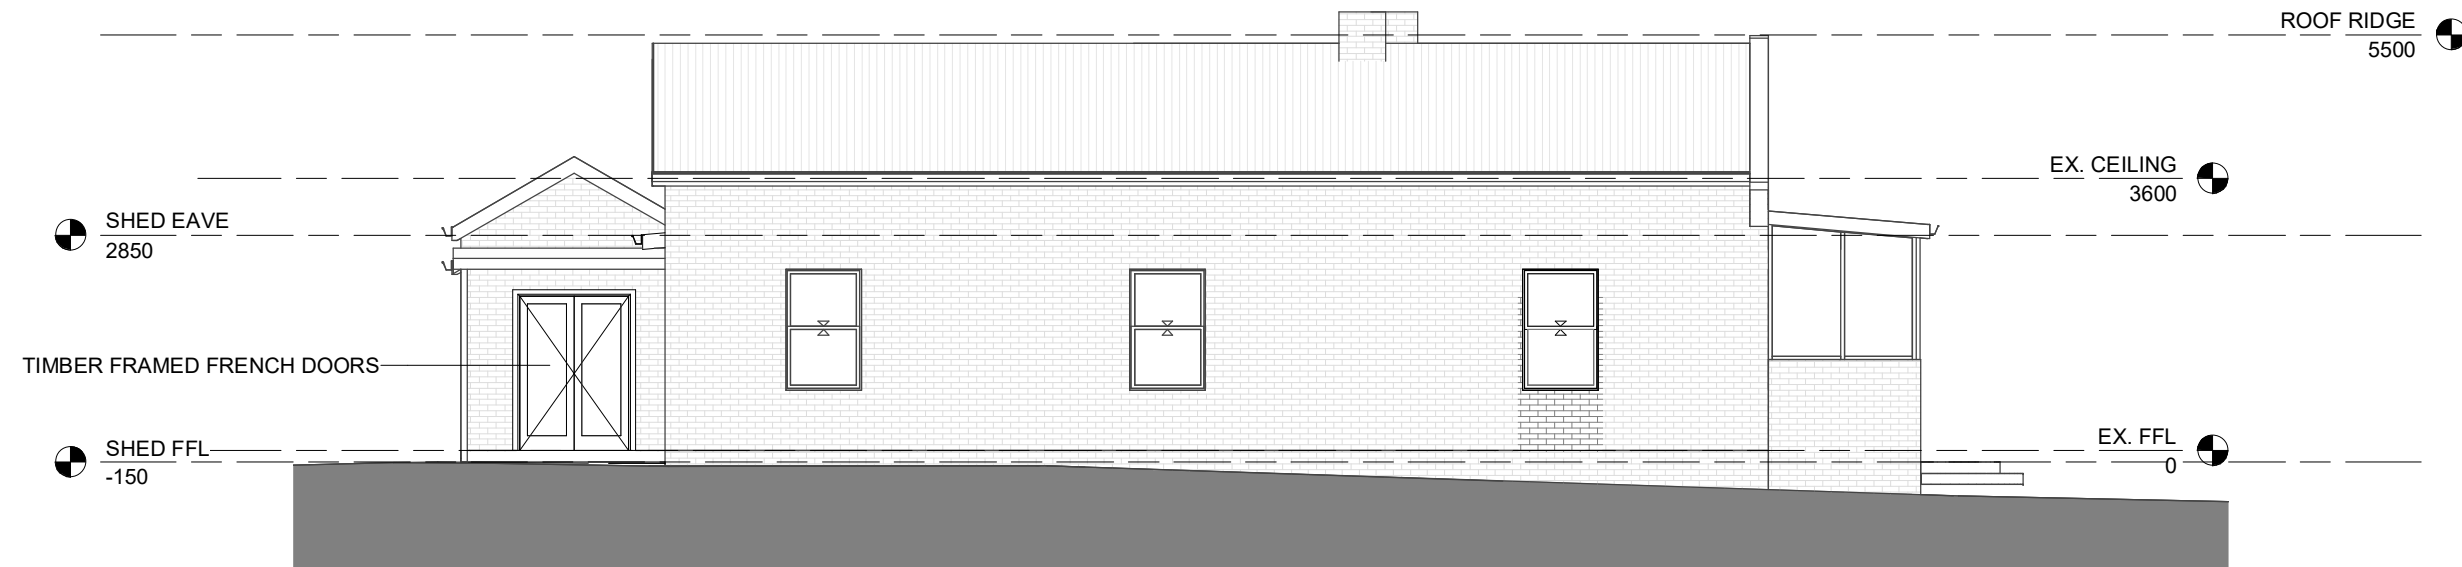


NORTH

1 : 100

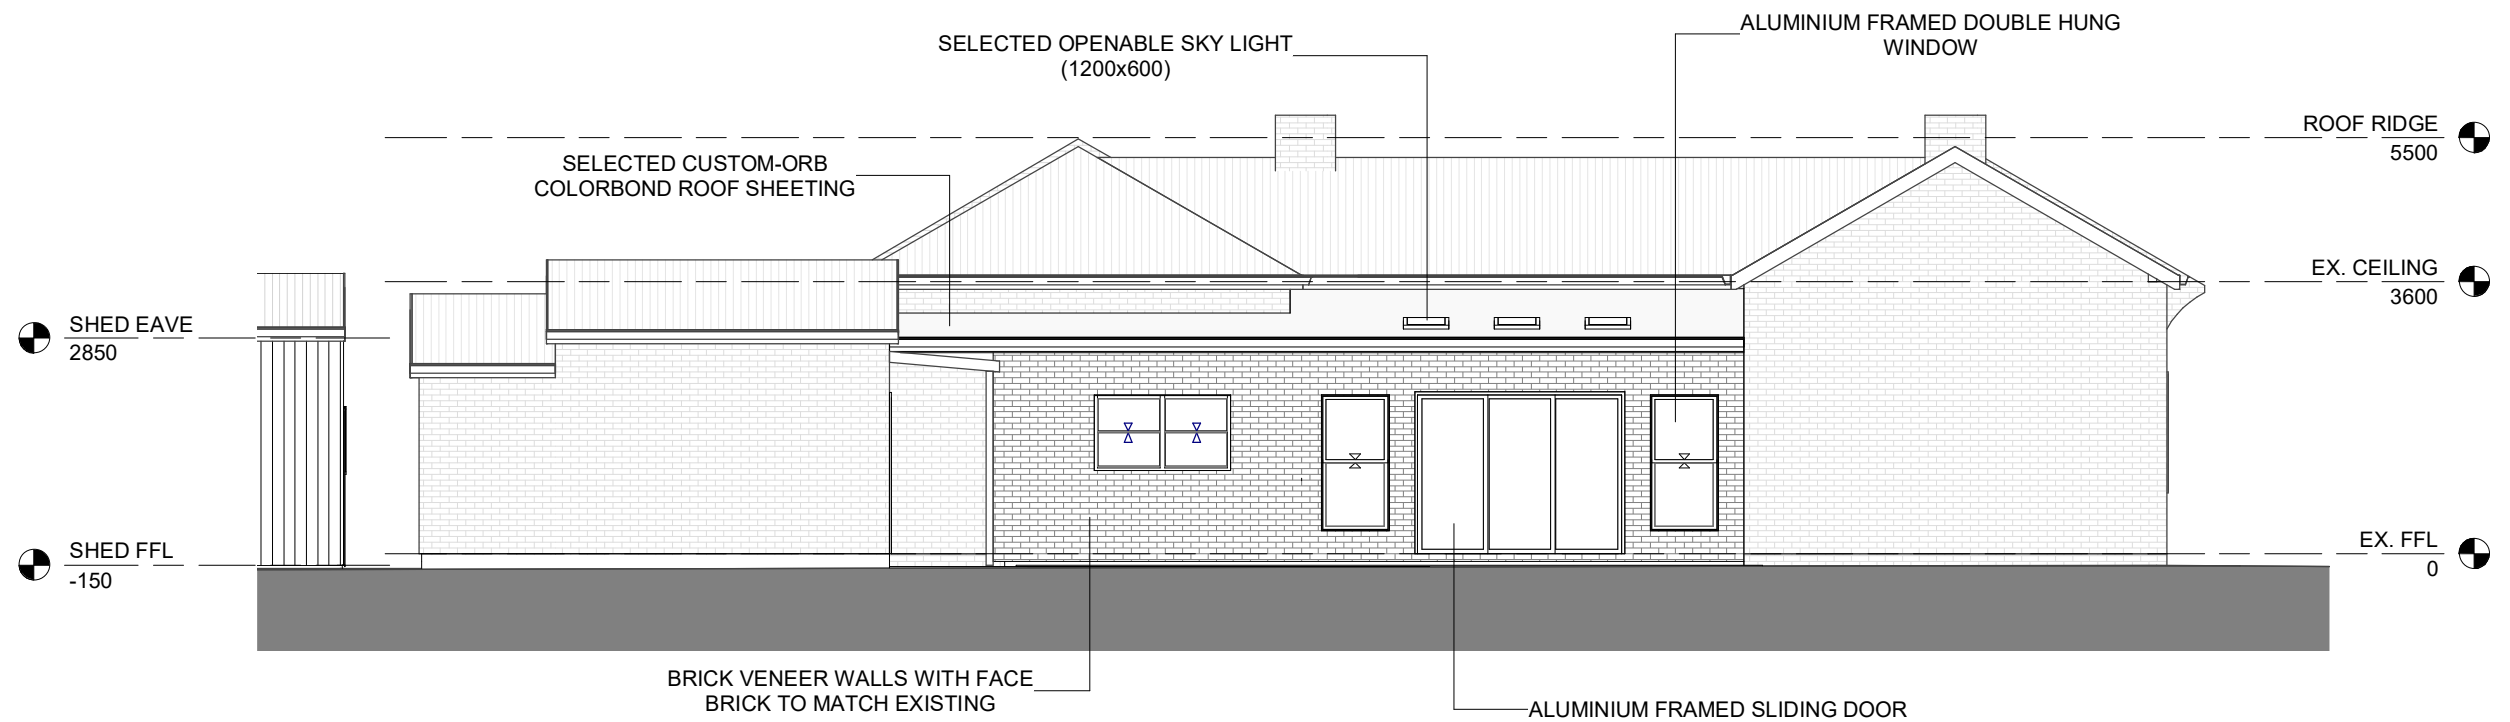


EAST

1 : 100

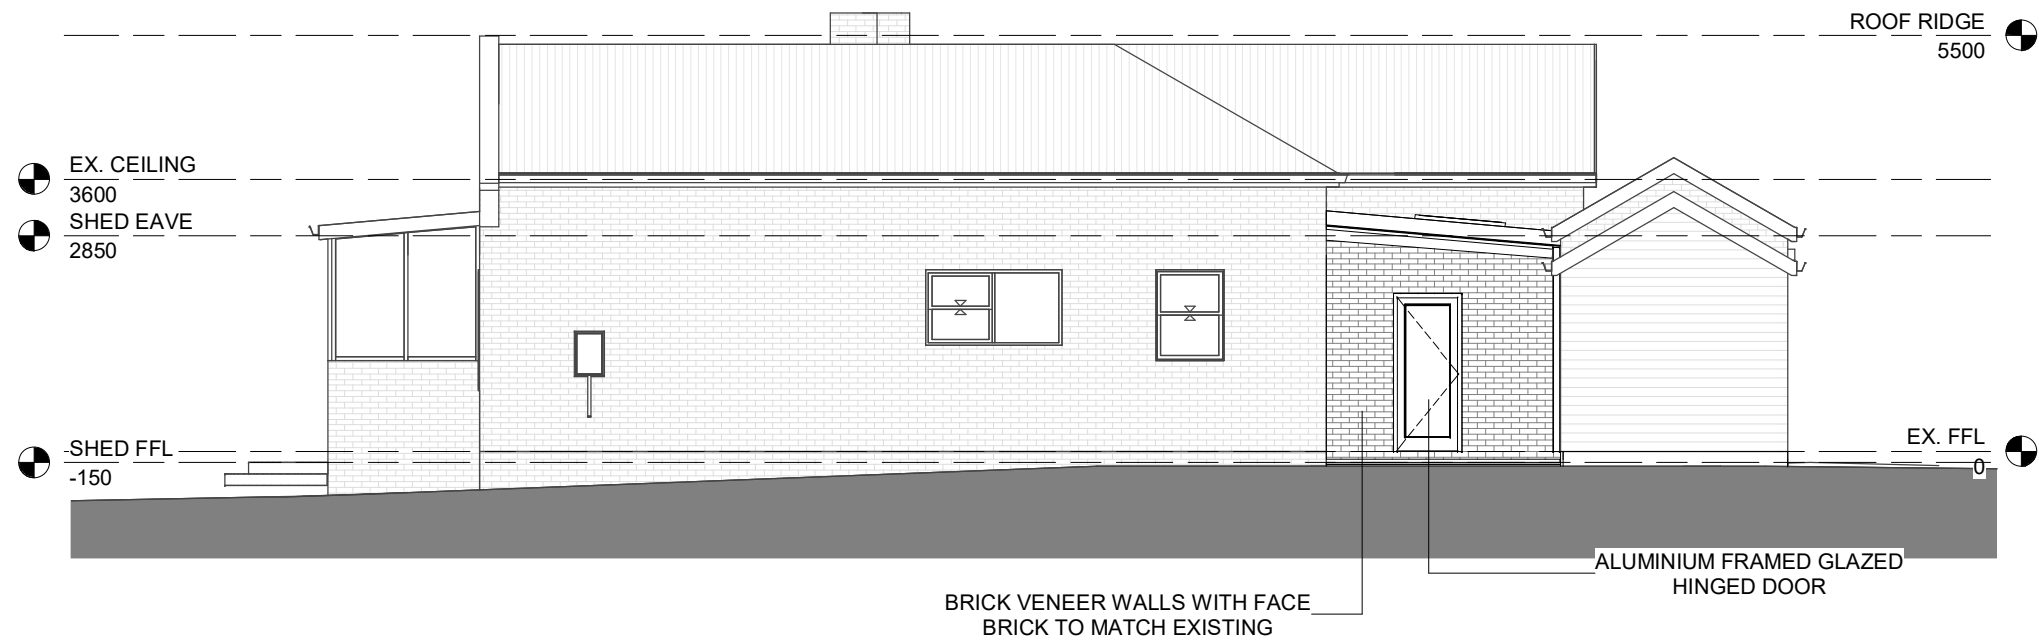


SOUTH

1 : 100

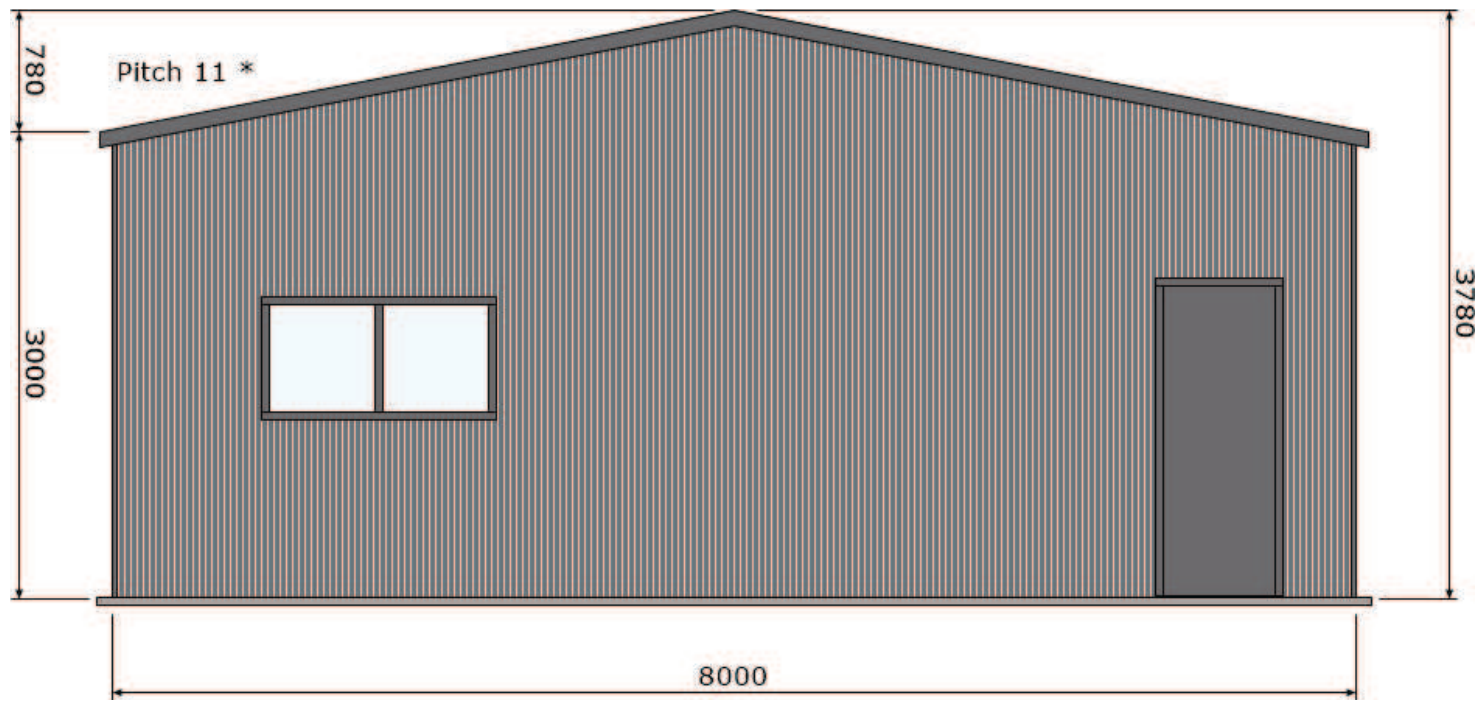


FRONT ELEVATION

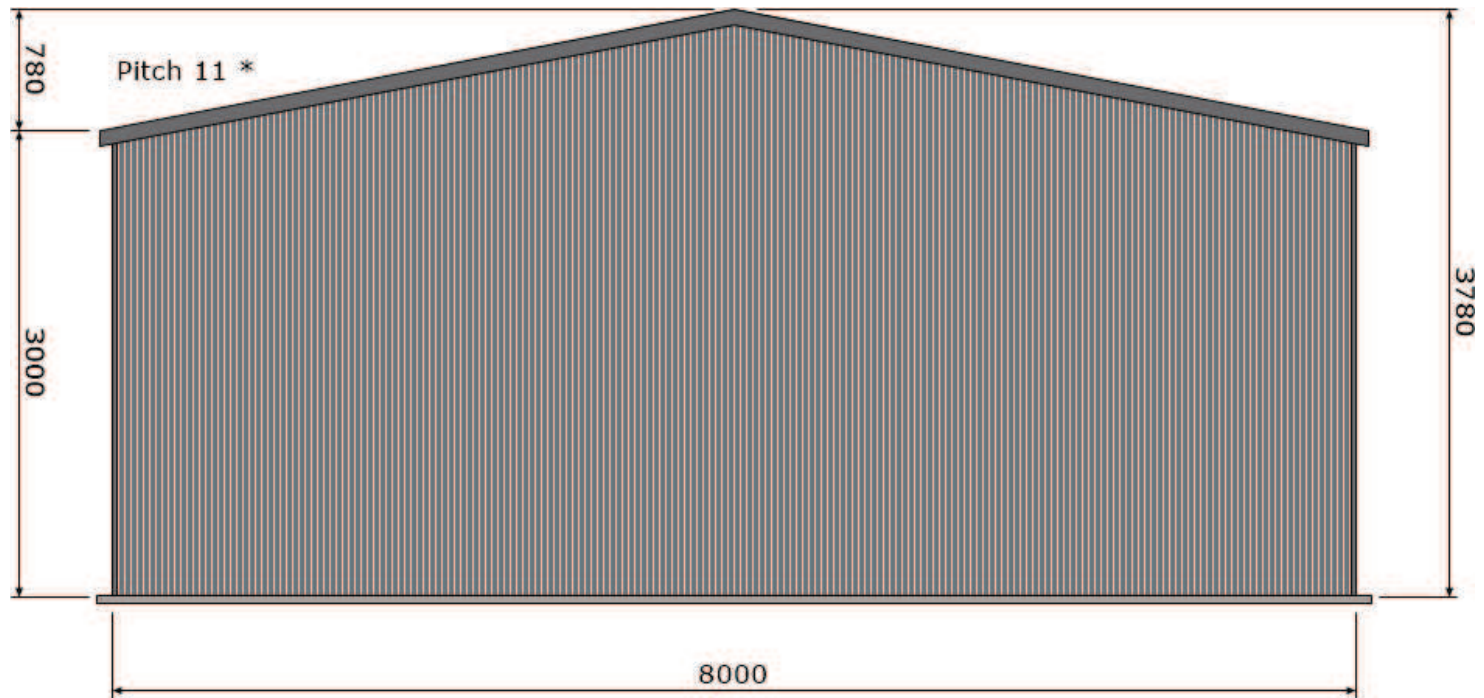


BACK ELEVATION

Note: All the dimensions are in millimeters.

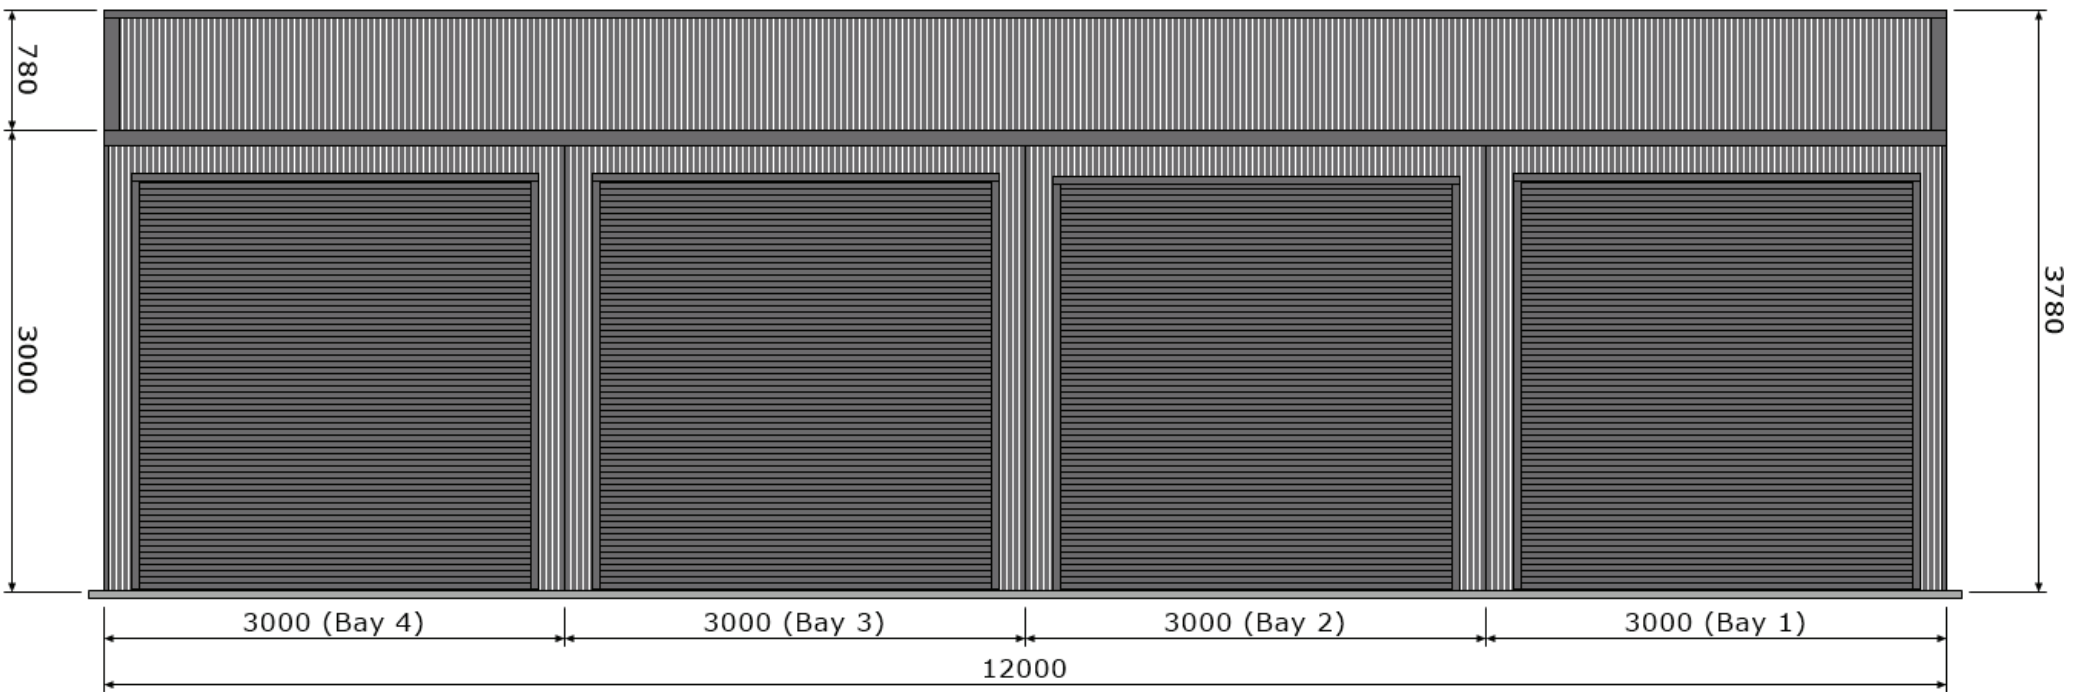

LEFT ELEVATION

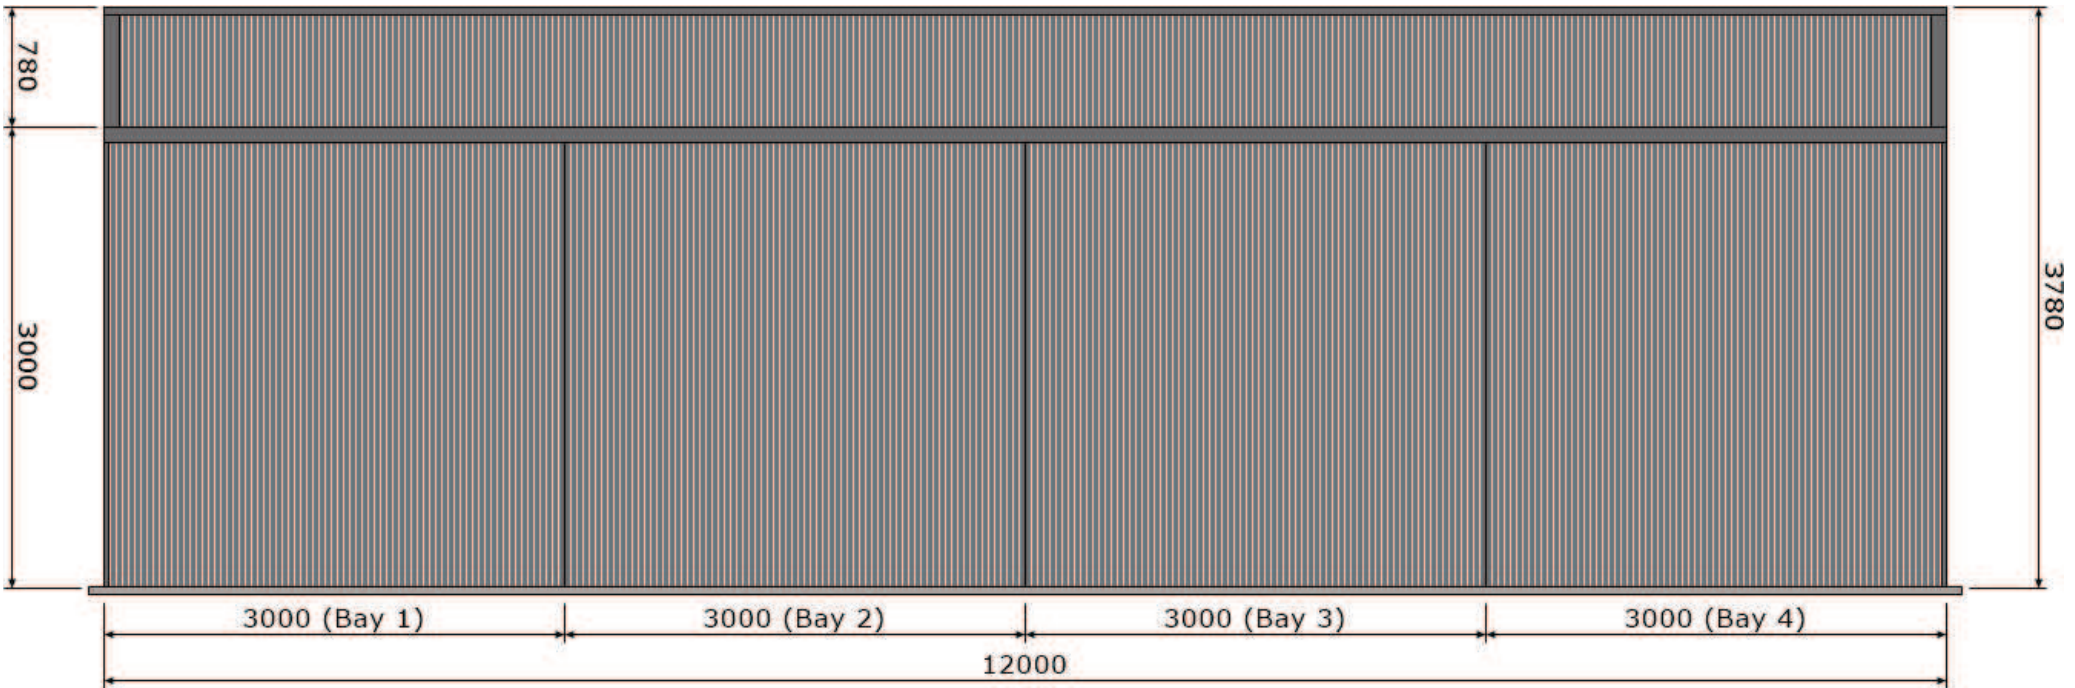

RIGHT ELEVATION

Note: All the dimensions are in millimeters.