
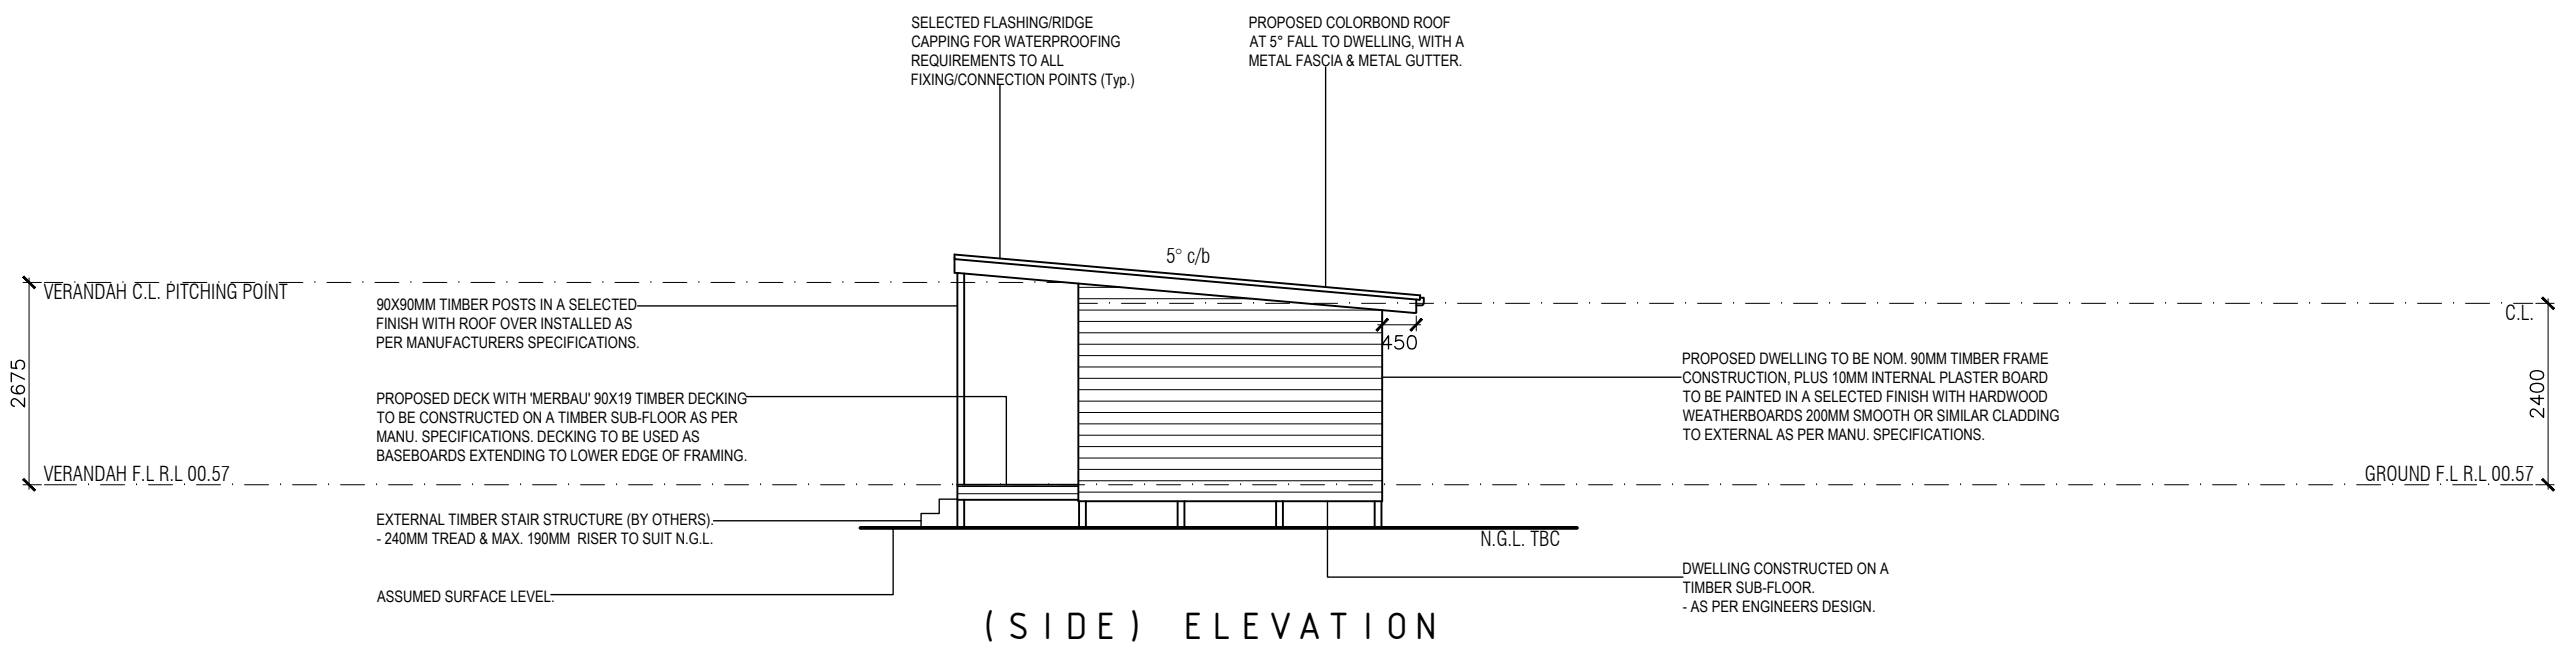


DOCUMENTATION ISSUE

- PLANNING (NOT FOR CONSTRUCTION)
- PRELIMINARY (NOT FOR CONSTRUCTION)
- TENDER (NOT FOR CONSTRUCTION)
- CONSTRUCTION

REVISIONS			
REV.	DESCRIPTION	BY	DATE

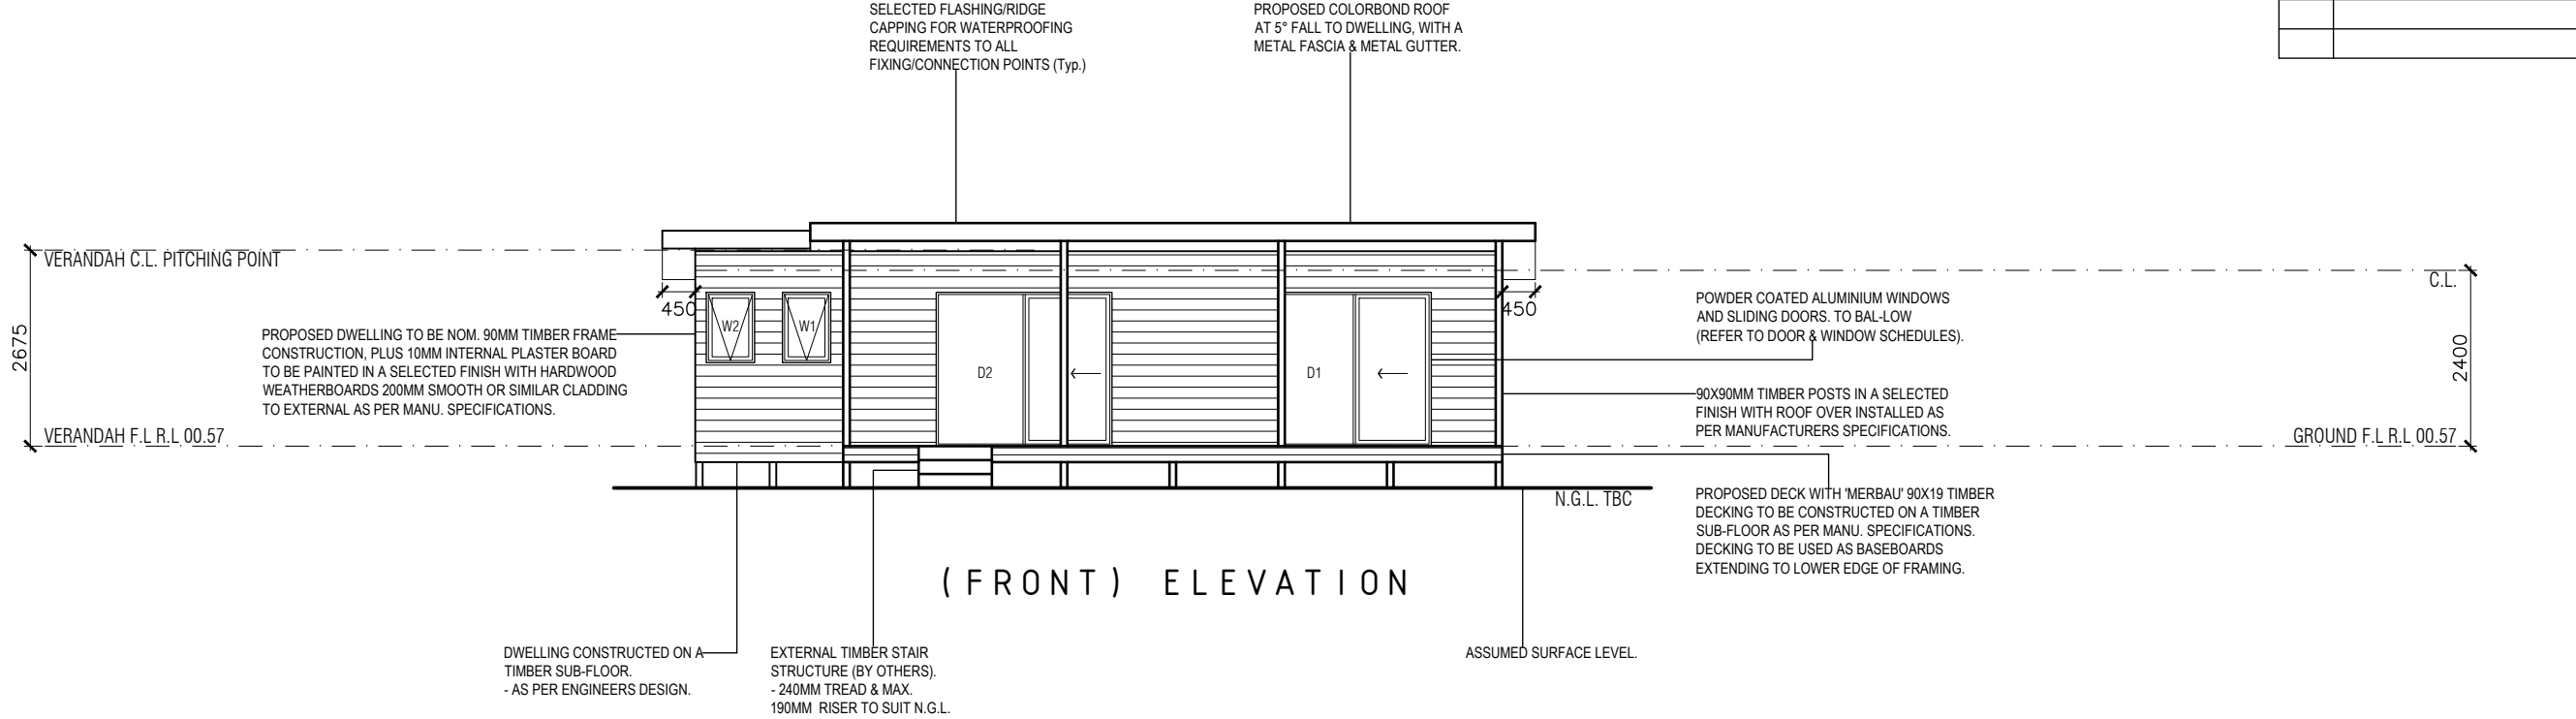

general notes:

Do not scale drawings, use written dimensions only. These drawings are to be read in conjunction with stamped town planning drawings and all engineering documentation where applicable.

Check and verify all dimensions and details on site prior to the commencement of any works, and report any discrepancies or anomalies to the office of i-Build for clarification.

These drawings are neither exhaustive or a substitute for regulations, statutory requirements, building practice or contractual obligations, and unless expressly stated otherwise. These notes are provided only as guidelines. No responsibility is accepted for their use.



PROPOSED ELEVATIONS
- SCALE 1:100

PROJECT - Proposed Dwelling (Whyalla)	JOB NO. - 0779	DESIGNER - i-Build	DATE - 18/05/2022	DRAWING - Proposed Elevations	DESIGNED FOR -
ADDRESS - 87 Dumaresq Road, Saumarez Ponds, NSW	DRAWN BY - AS	BUILDER - TBC	SHEET SIZE - A3	SCALE - 1:100	DRAWING NO. - WD06
					Johanna Hadler
					i-Build Building Solutions 5A Hartnett Close, Mulgrave, VIC PO Box 2516, Mt Waverley, VIC 3149 T : 1800 679 268 F : (03) 8562 2288 E : info@i-build.com.au W : www.i-build.com.au

DOCUMENTATION ISSUE

- PLANNING (NOT FOR CONSTRUCTION)
- PRELIMINARY (NOT FOR CONSTRUCTION)
- TENDER (NOT FOR CONSTRUCTION)
- CONSTRUCTION

REVISIONS			
REV.	DESCRIPTION	BY	DATE

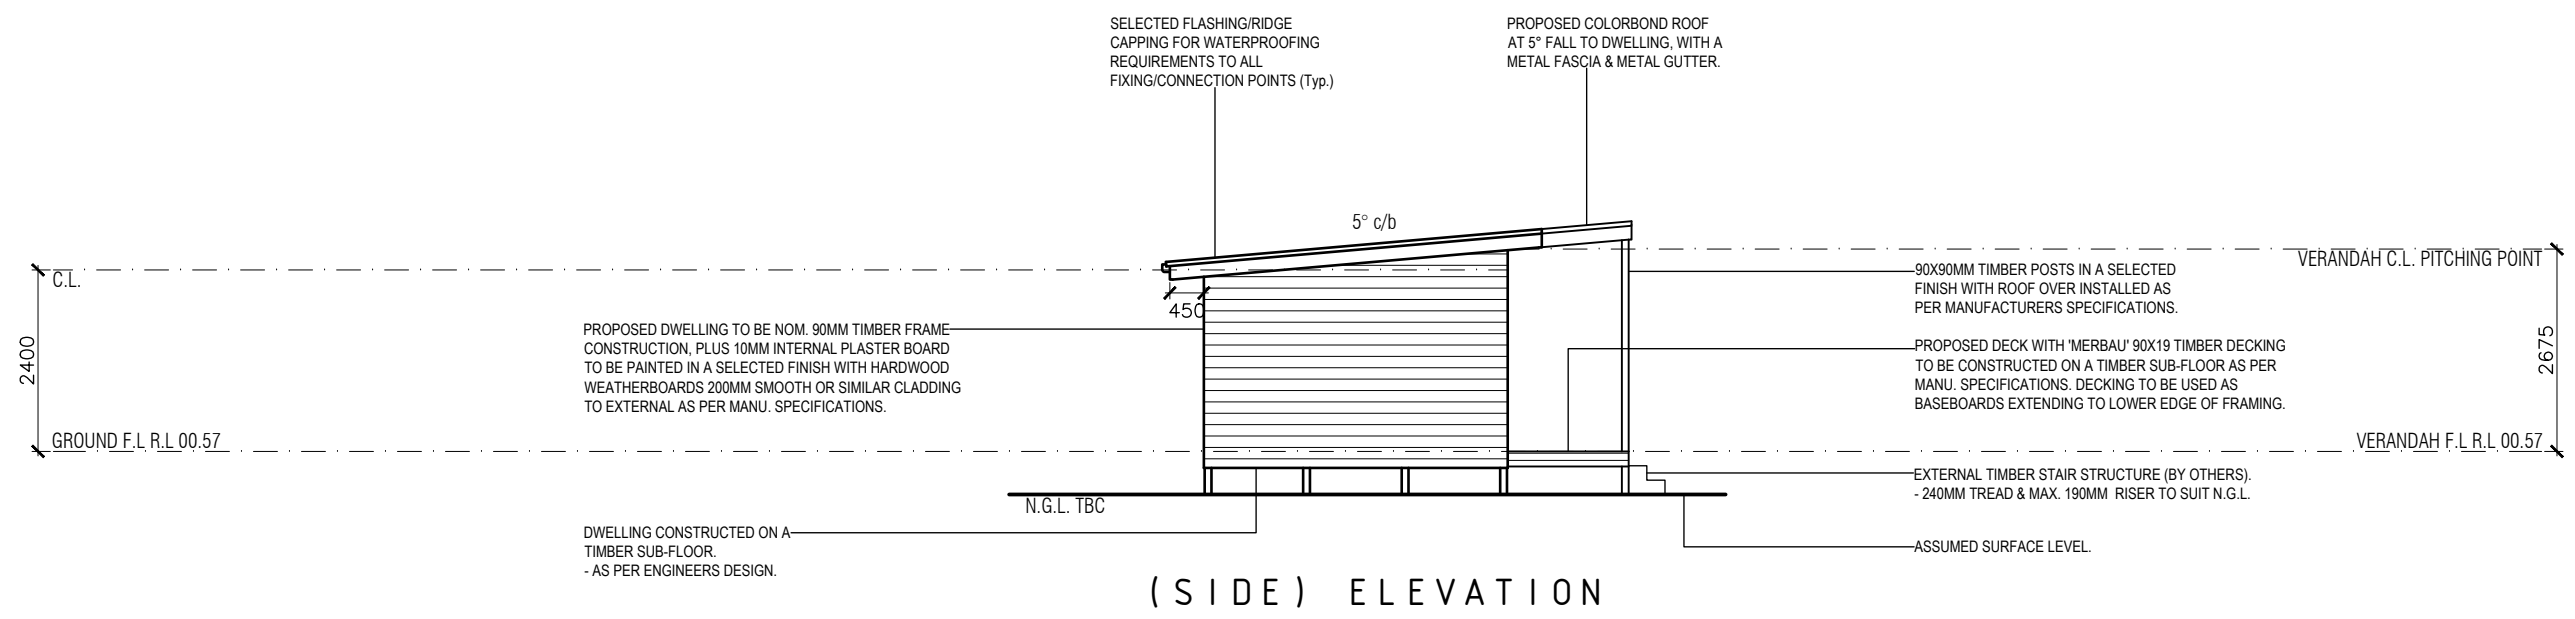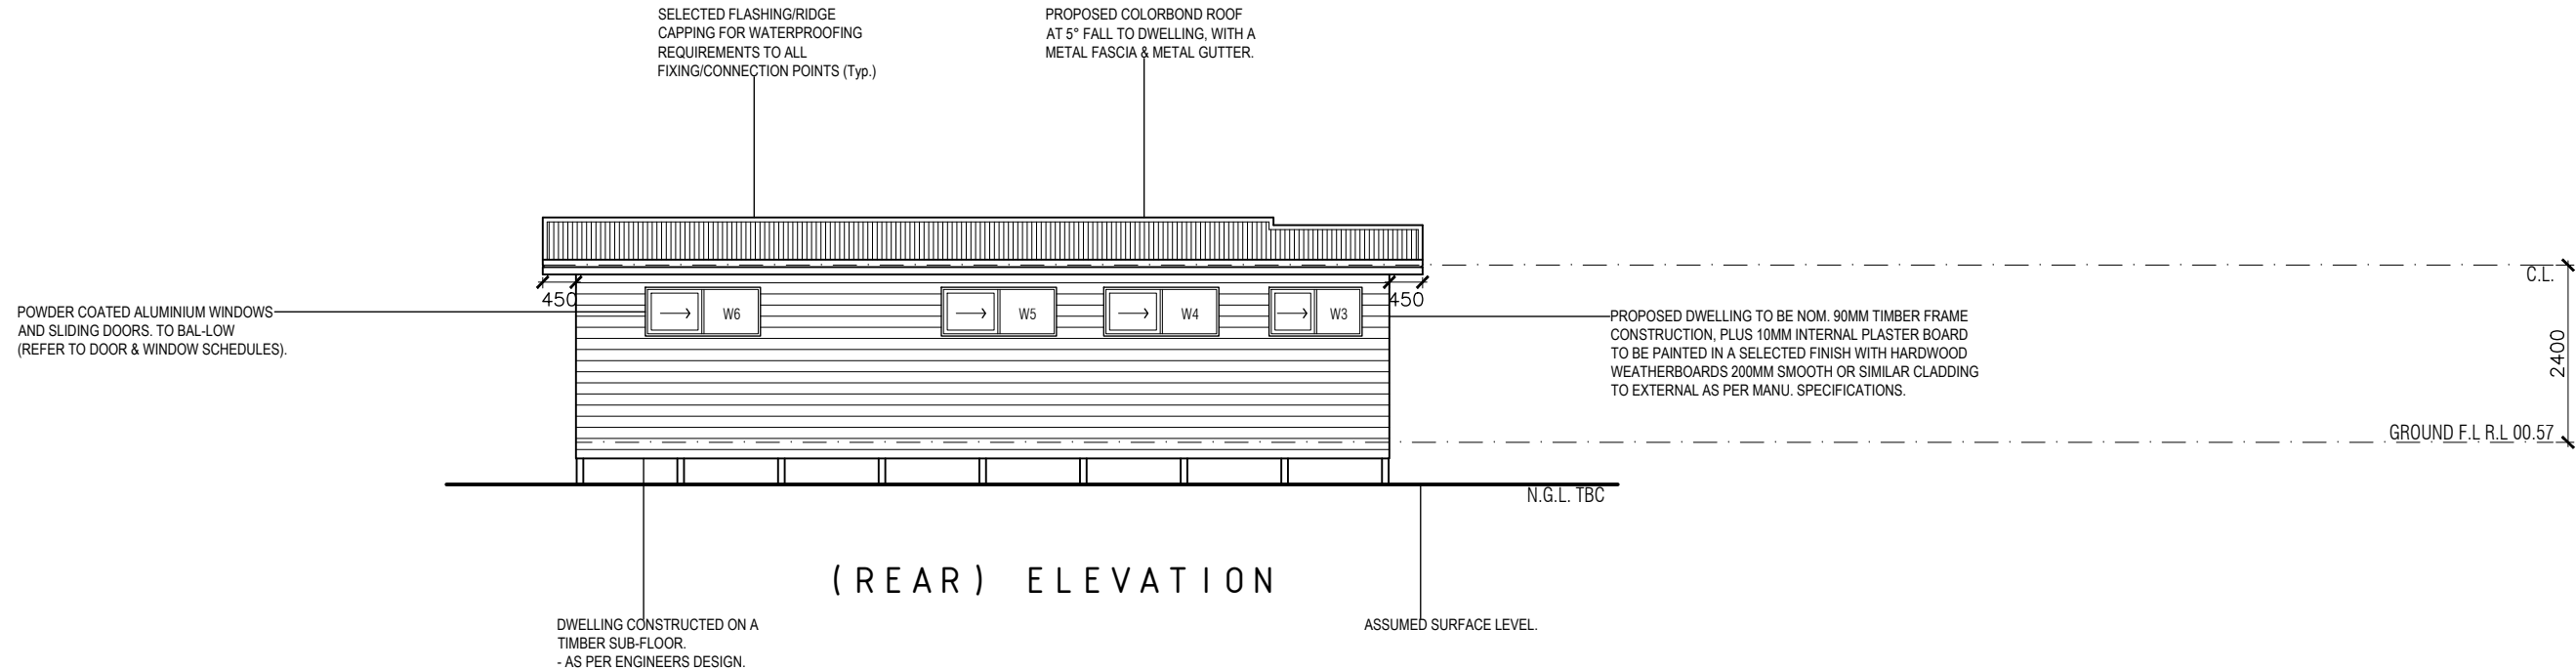

general notes:

Do not scale drawings, use written dimensions only. These drawings are to be read in conjunction with stamped town planning drawings and all engineering documentation where applicable.

Check and verify all dimensions and details on site prior to the commencement of any works, and report any discrepancies or anomalies to the office of i-Build for clarification.

These drawings are neither exhaustive or a substitute for regulations, statutory requirements, building practice or contractual obligations, and unless expressly stated otherwise. These notes are provided only as guidelines. No responsibility is accepted for their use.

PROPOSED ELEVATIONS
- SCALE 1:100

PROJECT - Proposed Dwelling (Whyalla)	JOB NO. - 0779	DESIGNER - i-Build	DATE - 18/05/2022	DRAWING - Proposed Elevations	DESIGNED FOR -
ADDRESS - 87 Dumaresq Road, Saumarez Ponds, NSW	DRAWN BY - AS	BUILDER - TBC	SHEET SIZE - A3	SCALE - 1:100	DRAWING NO. - WD07

i-Build Building Solutions
 5A Hartnett Close,
 Mulgrave, VIC
 PD Box 2516, Mt
 Waverley, VIC 3149
 T : 1800 679 268
 F : (03) 8562 2288
 E : info@i-build.com.au
 W : www.i-build.com.au