



Northern Elevation

1:100

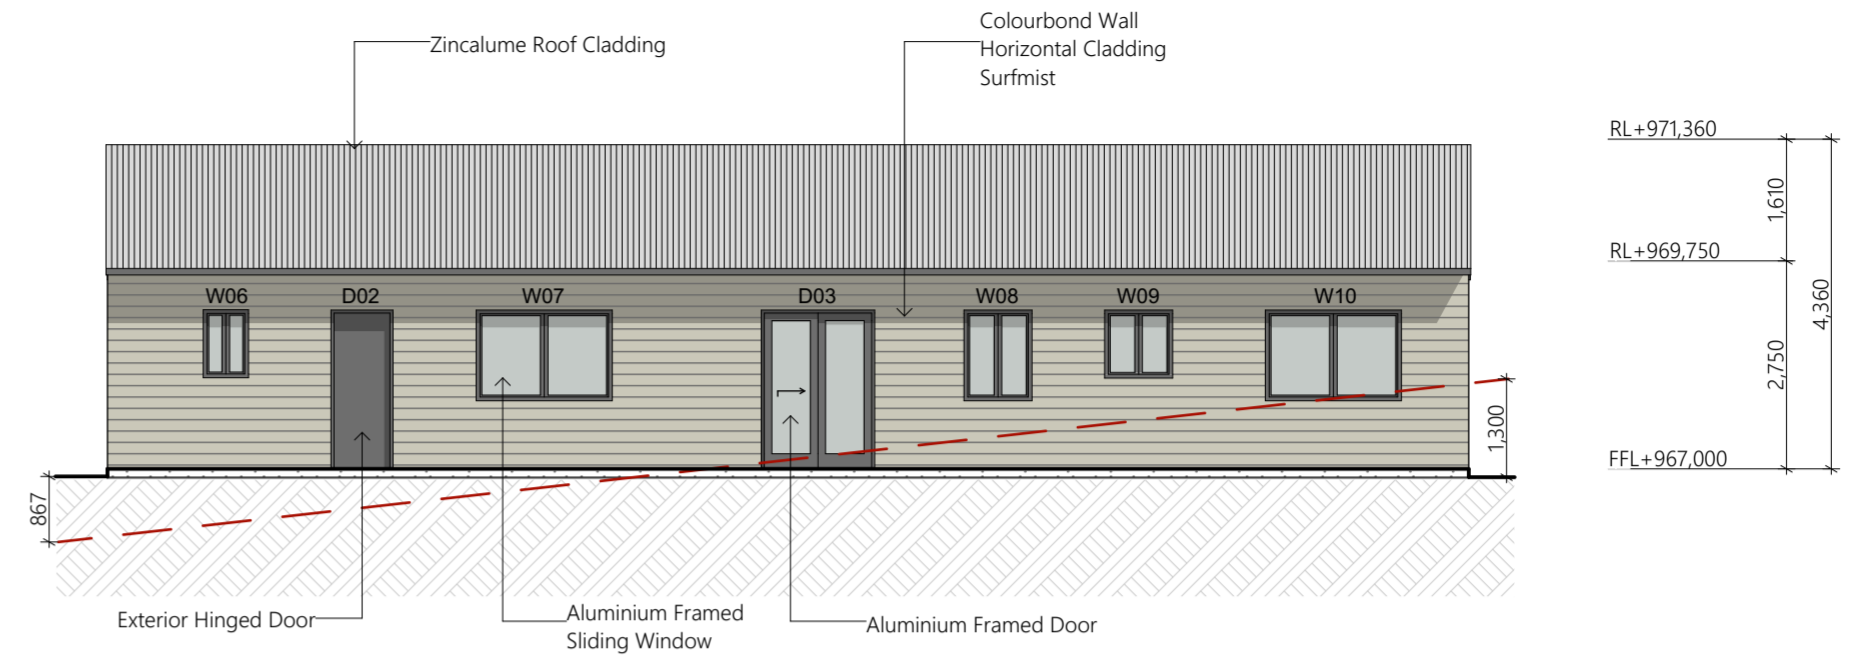


Southern Elevation

1:100

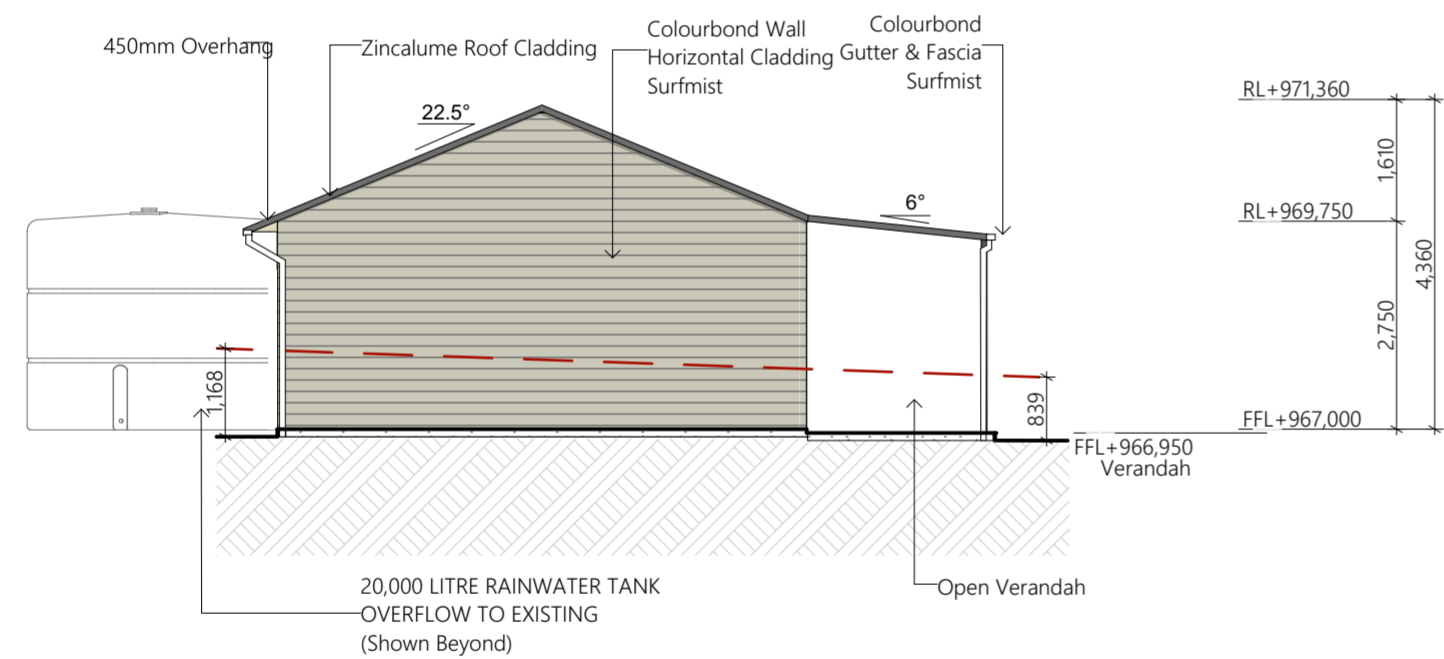

Eastern Elevation

1:100

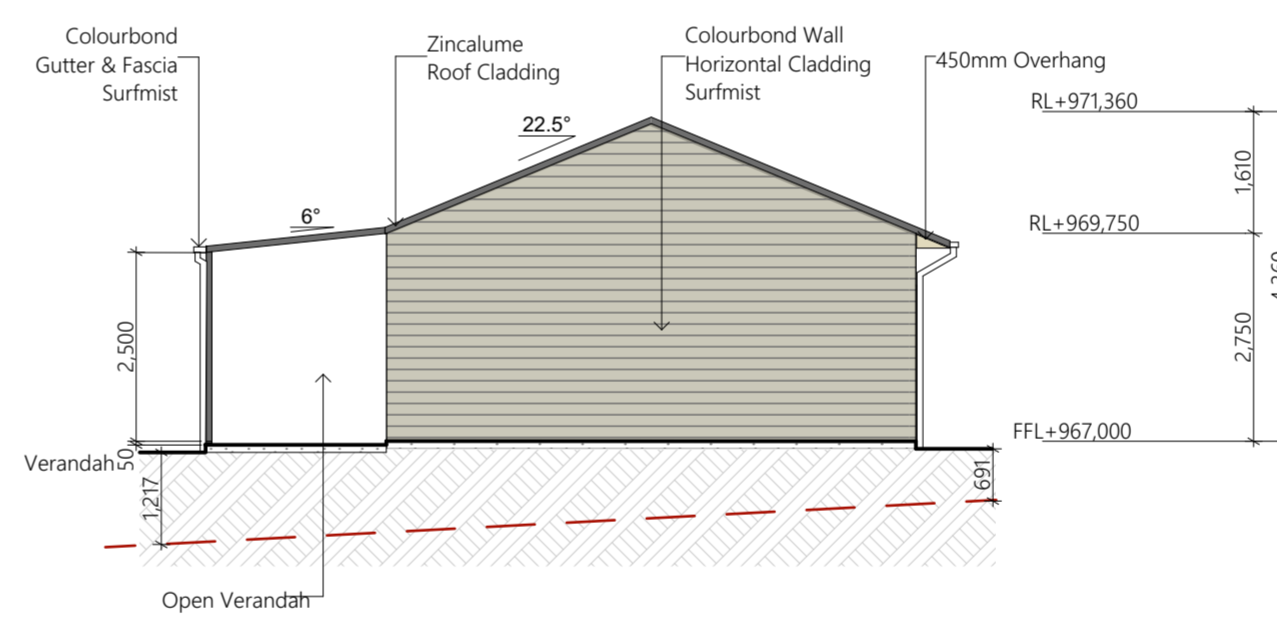

Western Elevation

1:100



DOOR SCHEDULE			
NUMBER	WIDTH	HEIGHT	ROUGH AREA
D01	1335	2150	2.87m ²
D02	820	2100	1.72m ²
D03	1500	2100	31.5m ²

WINDOW SCHEDULE			
NUMBER	WIDTH	HEIGHT	ROUGH AREA
W01	1200	2000	2.4m ²
W02	1200	2000	2.4m ²
W03	1200	2000	2.4m ²
W04	1200	2000	2.4m ²
W05	1200	2000	2.4m ²
W06	600	900	0.54m ²
W07	1800	1200	2.16m ²
W08	900	1200	1.08m ²
W09	900	900	0.81m ²
W10	1800	1200	2.16m ²