



**1 Western Elevation**  
1 : 100



**2 Northern Elevation**  
1 : 100

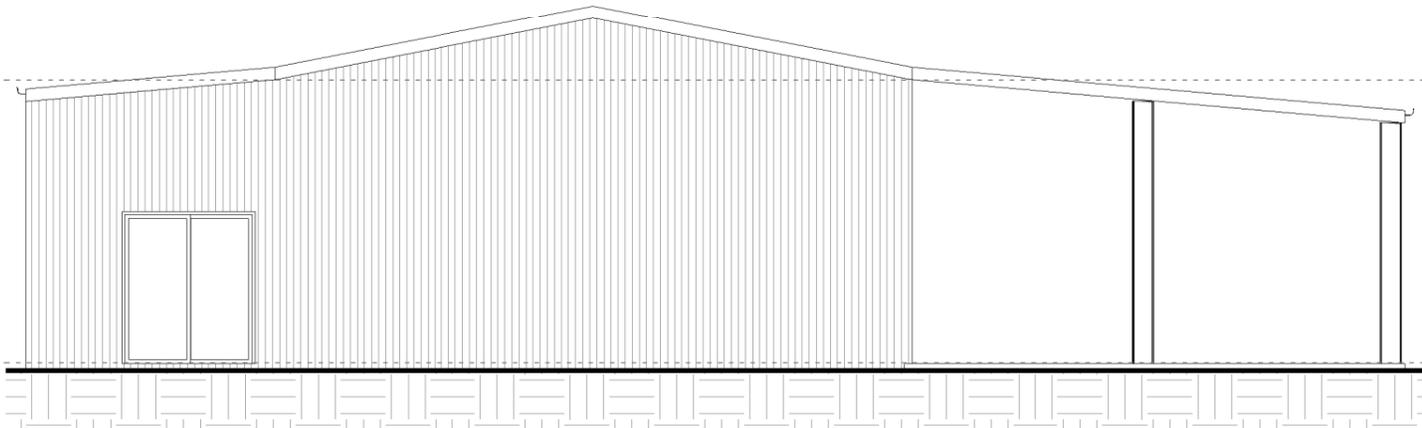

**3 Eastern Elevation**  
1 : 100

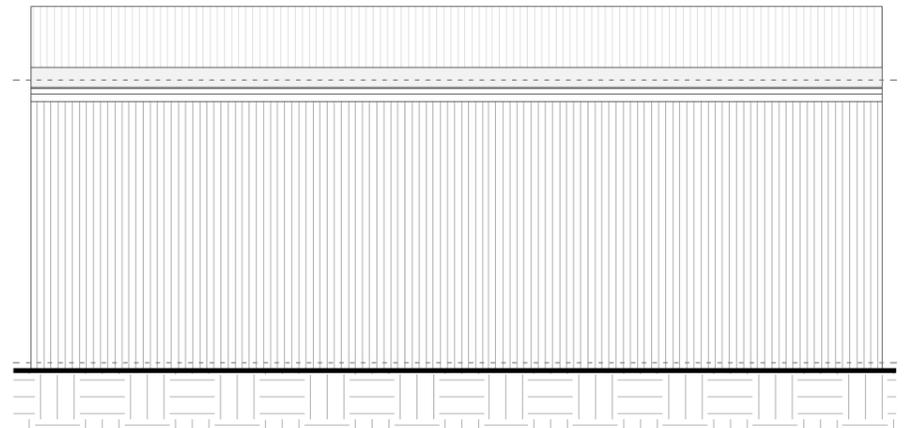

**4 Southern Elevation**  
1 : 100



No.	Description	Date
A	Client Issue	01.09.22
B	Client Issue	08.09.22
C	Client Issue	07.11.22

THE BUILDER IS TO LOCATE ALL EXISTING SERVICES AND VERIFY LEVELS AND DIMENSIONS ON SITE BEFORE COMMENCING ANY EXCAVATION OR BUILDING WORKS.

THE BUILDING WORKS WILL COMPLY WITH THE RELEVANT SECTIONS OF THE NATIONAL CONSTRUCTION CODE AND BE CONSTRUCTED IN ACCORDANCE WITH THE WORKING DRAWINGS, THE ENGINEER'S DRAWINGS AND SPECIFICATIONS.

THIS DOCUMENT IS SUBJECT TO COPYRIGHT AND REMAINS THE PROPERTY OF MARSHALL DRAFTING SERVICES  
 © ABN 15 678 662 718

M. Rooprai  
**Proposed shed**  
 343 Rocky River Road  
 Rocky River NSW 2358

**Elevations**

Project Number	22146	<b>WD-03</b>	<b>C</b>
Date	01/09/2022		
Drawn by	C. Marshall	Scale	1 : 100
Checked by	C. Marshall		