


Option 1




Key

- 1 Parkour
- 2 Table tennis table / hand ball courts
- 3 BBQ
- 4 Shelter & bench seating / outdoor study space
- 5 Re-surfaced multi purpose court (tennis, basketball, netball & futsal)
- 6 Half-court basketball & wall sports
- 7 Bench seating
- 8 Skating/scooters/seating
- 9 Flexible-use space
- 10 Rope agility
- 11 New path
- 12 New tree planting
- 13 Reconditioned existing surface
- Extent of existing fence retained
- Future unisex toilet

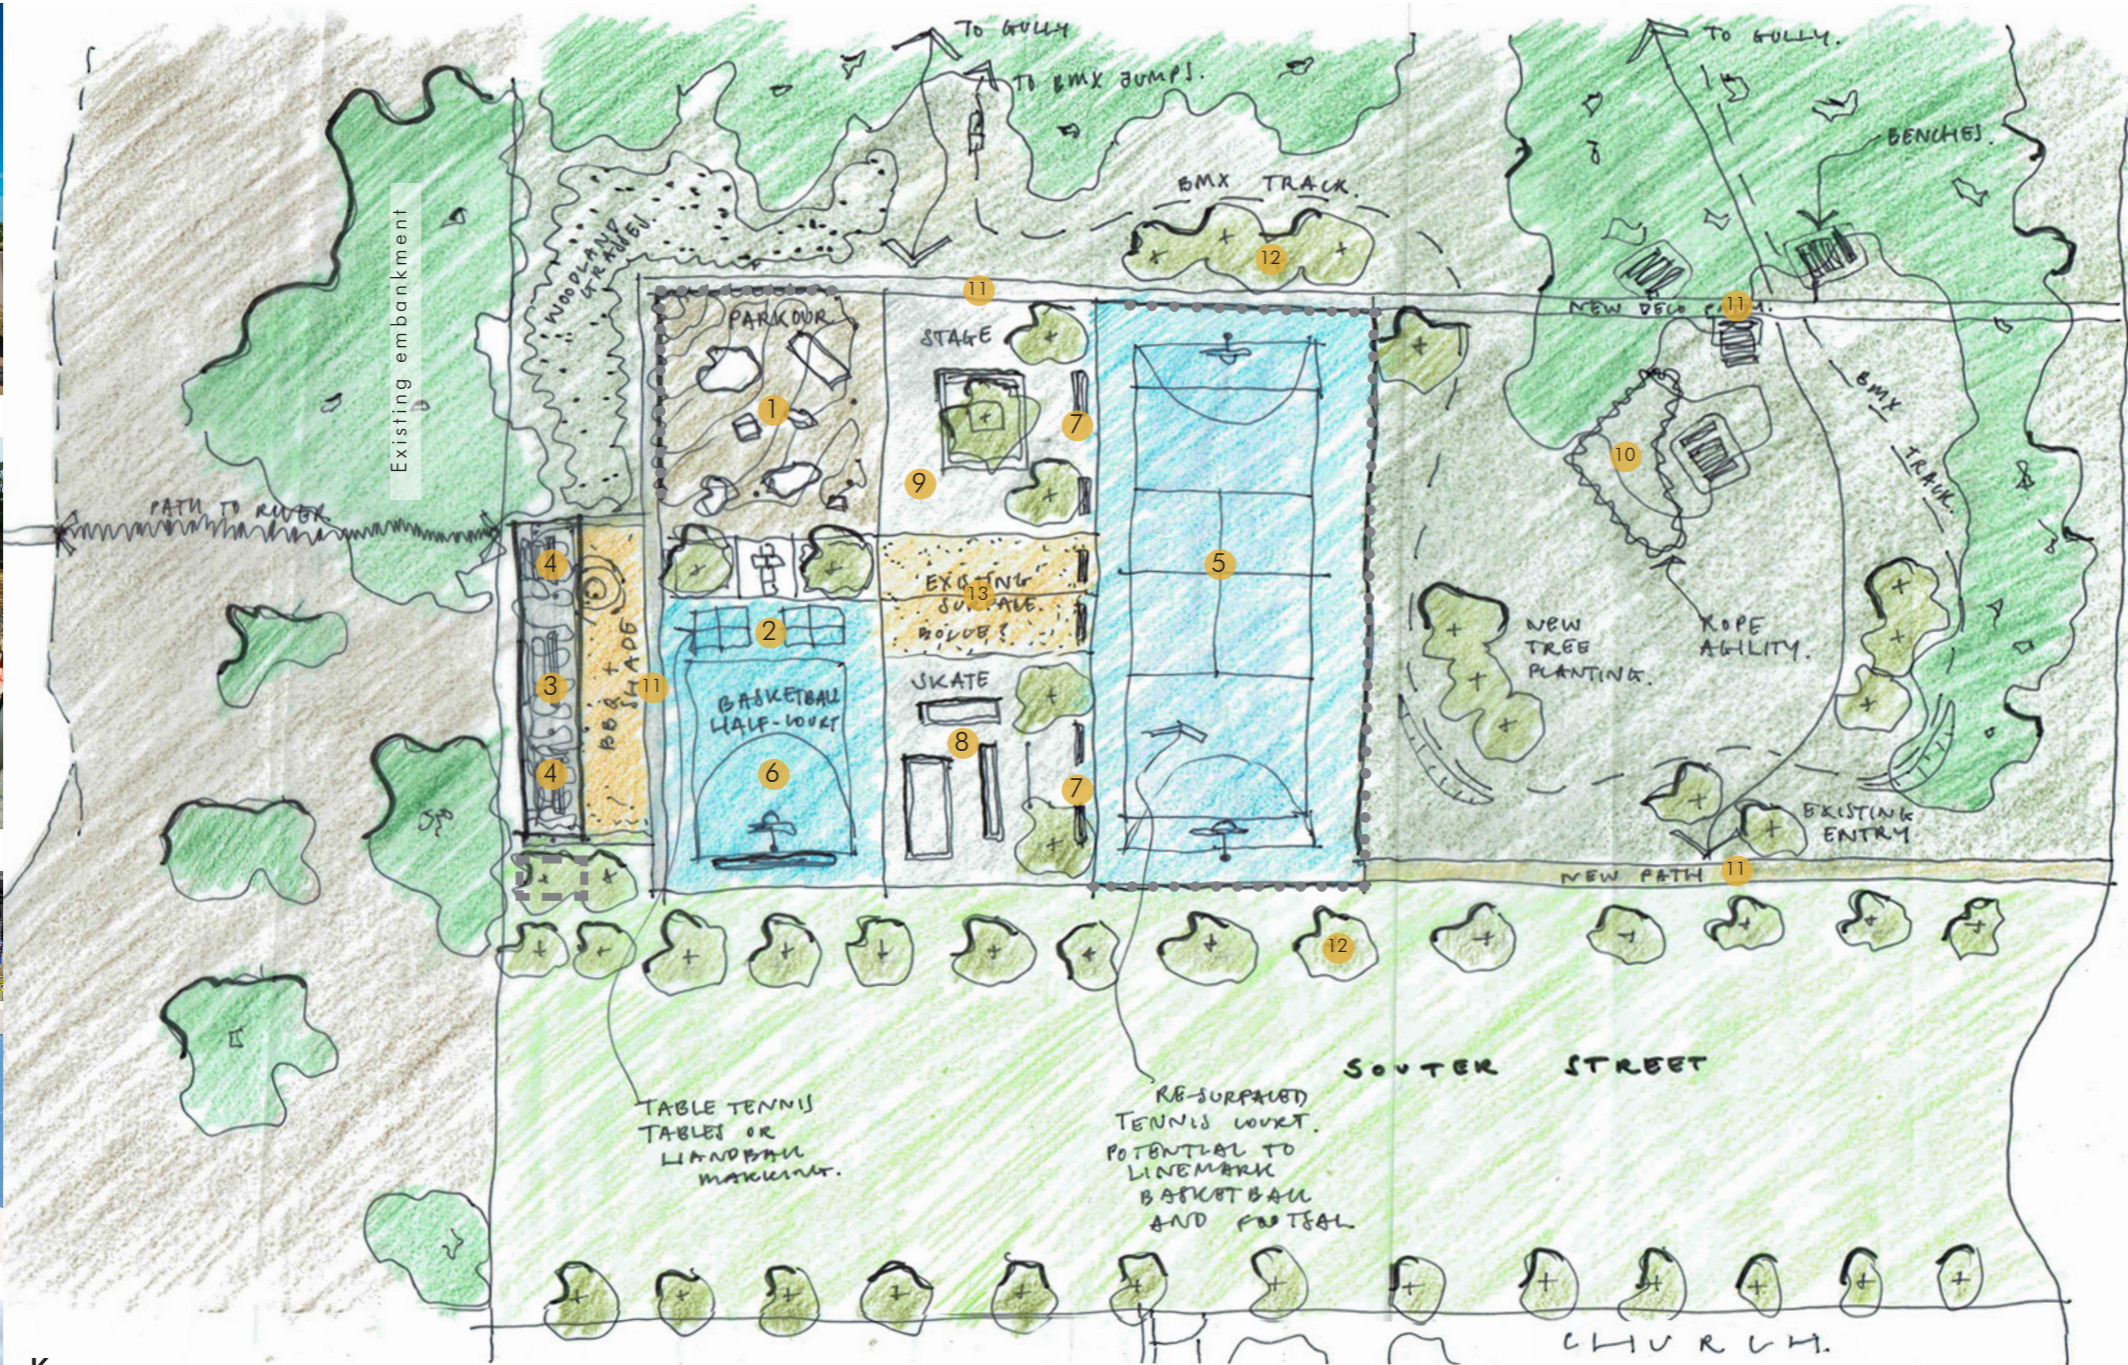

Option 2

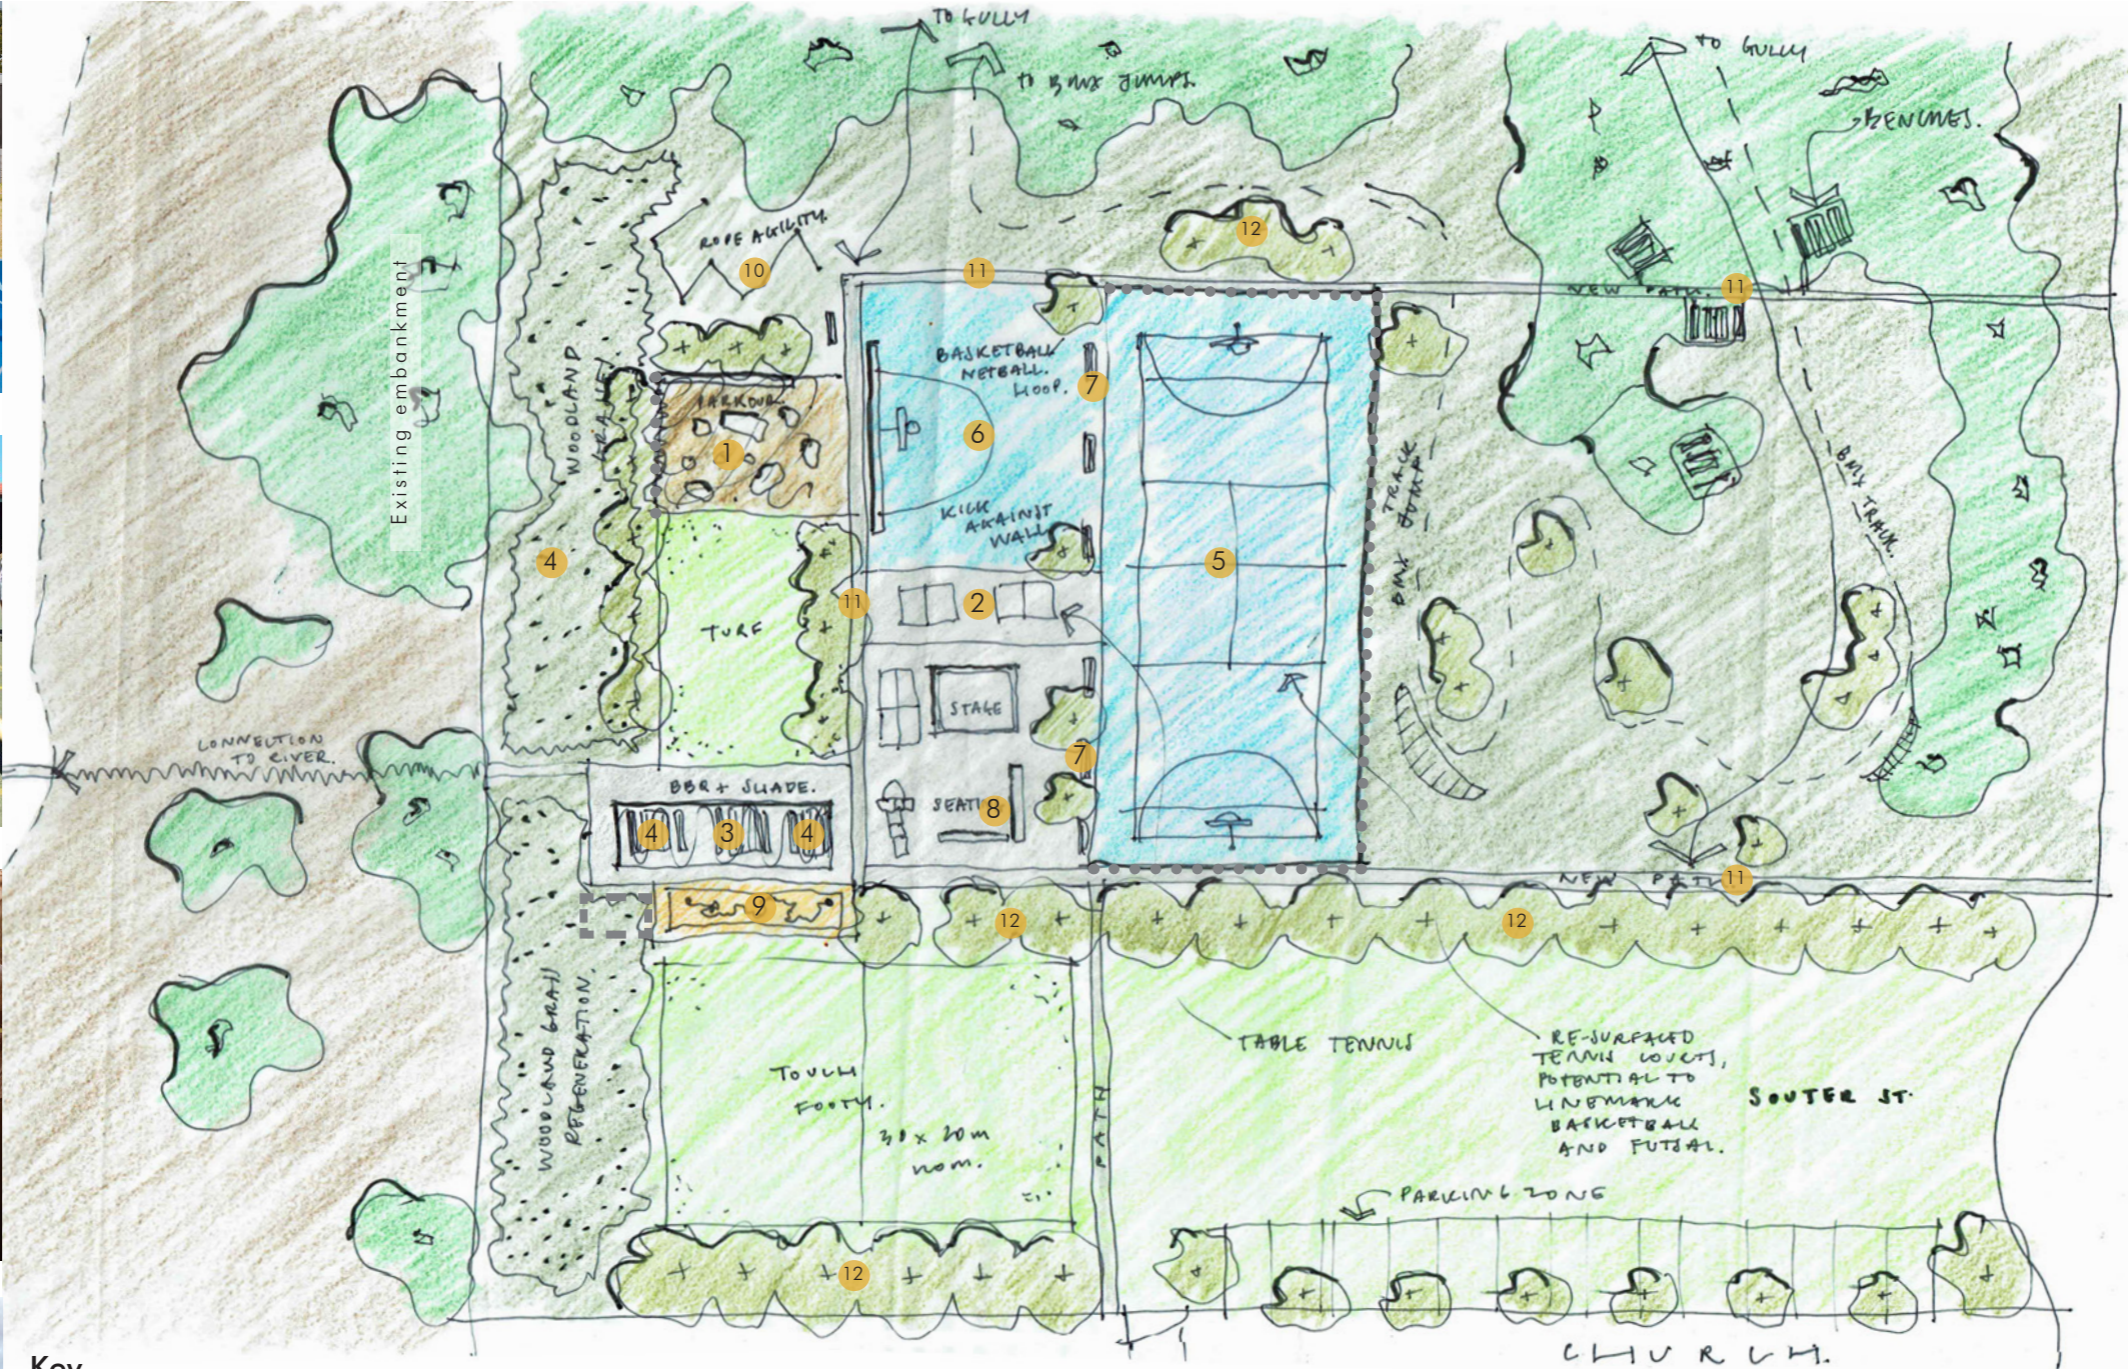



Key

- 1 Parkour
- 2 Table tennis table / hand ball courts
- 3 BBQ
- 4 Shelter & bench seating / outdoor study space
- 5 Re-surfaced multi purpose court (tennis, basketball, netball & futsal)
- 6 Half-court basketball & wall sports
- 7 Bench seating
- 8 Skating/scooters/seating
- 9 Nature play
- 10 Rope agility
- 11 New path
- 12 New tree planting
- Extent of existing fence retained
- ▤ Future unisex toilet





Option 3

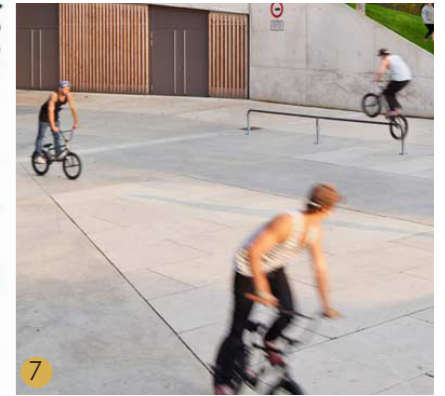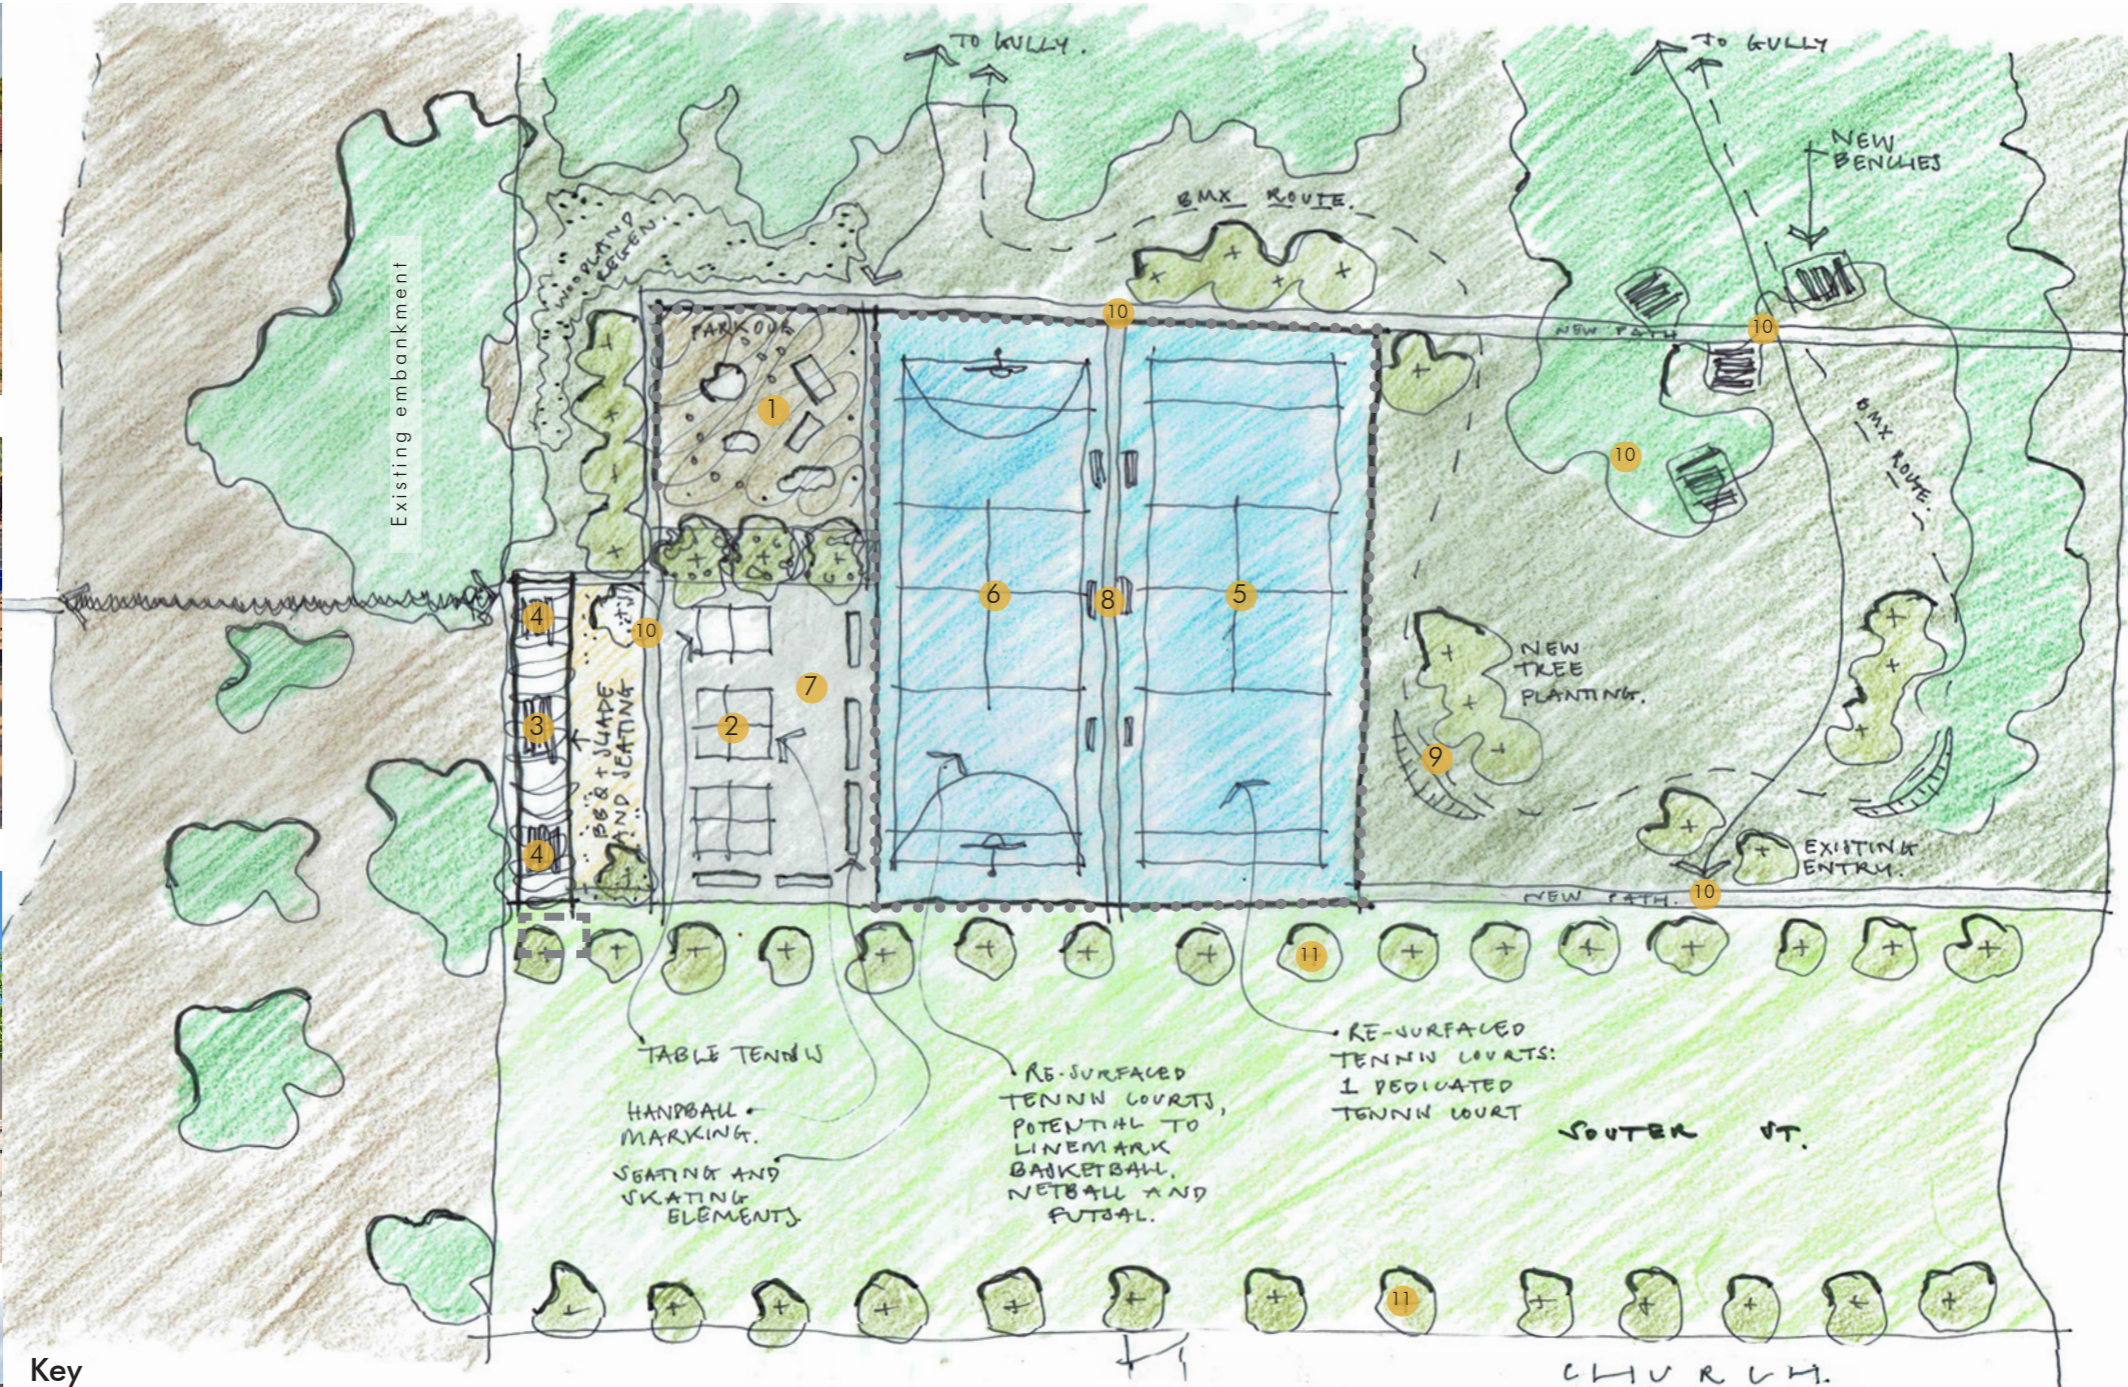

Key

- 1 Parkour
- 2 Table tennis table / hand ball courts / multi-use linemarking
- 3 BBQ
- 4 Shelter & bench seating / outdoor study space
- 5 Re-surfaced dedicated tennis court
- 6 Re-surfaced multi purpose court (tennis, basketball, netball & futsal)
- 7 Flexible use space
- 8 Bench seating
- 9 BMX track
- 10 New path
- 11 New tree planting
- Extent of existing fence retained
- Future unisex toilet