


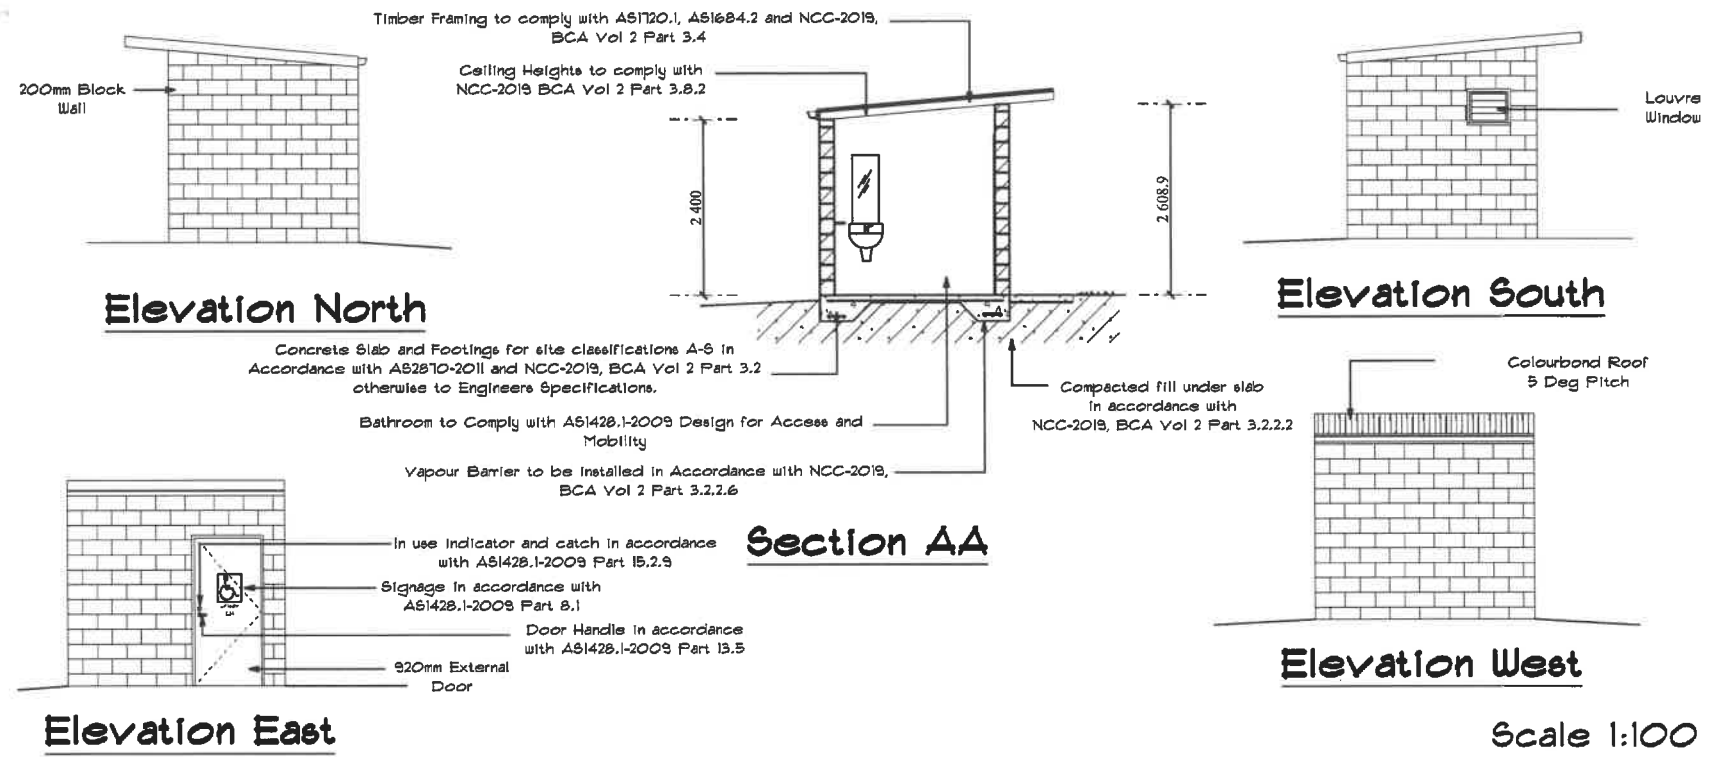

27/04/20	For Client Approval	Customer: DM Building & Maintenance			Floor/Elev		New England Drafting		
28/04/20	For Submission	Site Address: Goswamy St			Uralla	2358	Plan	PHONE: 0417-303 343	FAX:
14/05/20	For Amendment and Submission	PHONE: 0412 060 859			Reference No:				
2/06/20	For Amendment and Submission	FAX:			2020-018 Access Toilet				
5/07/20	For Amendment and Submission	EMAIL: david@dmbuilding.com.au			2020-018 Access Toilet				
					July 05, 2020		Page No: 1		DRAWN BY: Greg SLEBY