




North

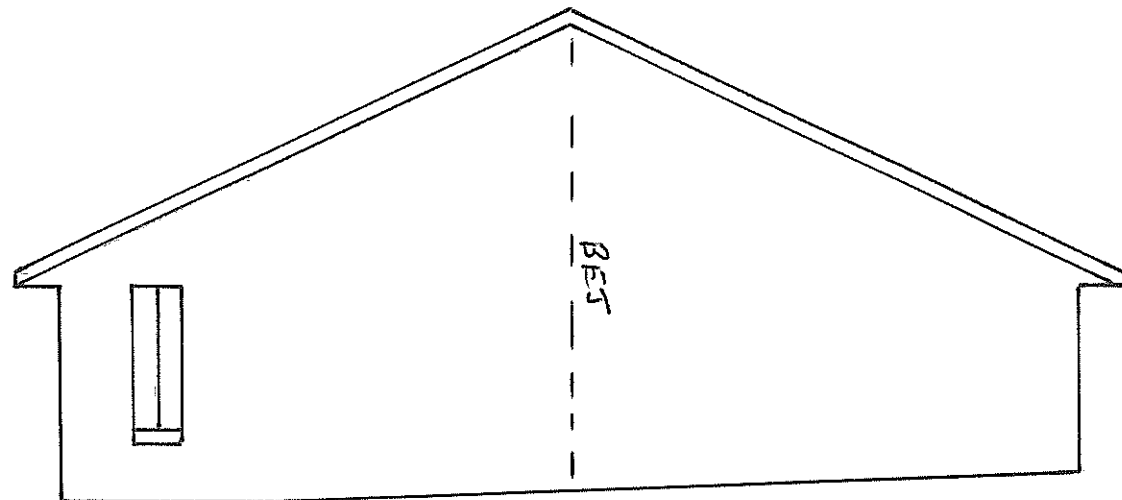

West

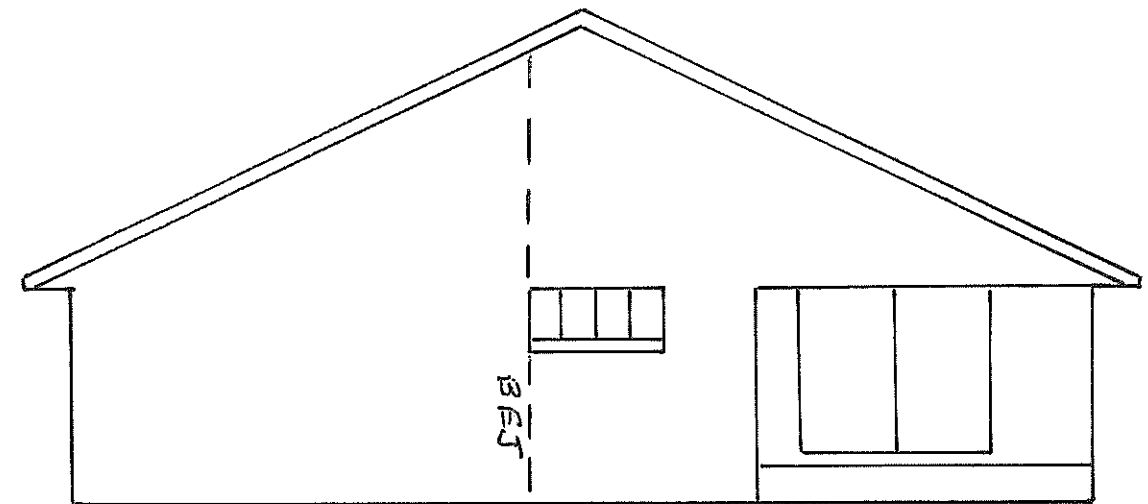

East

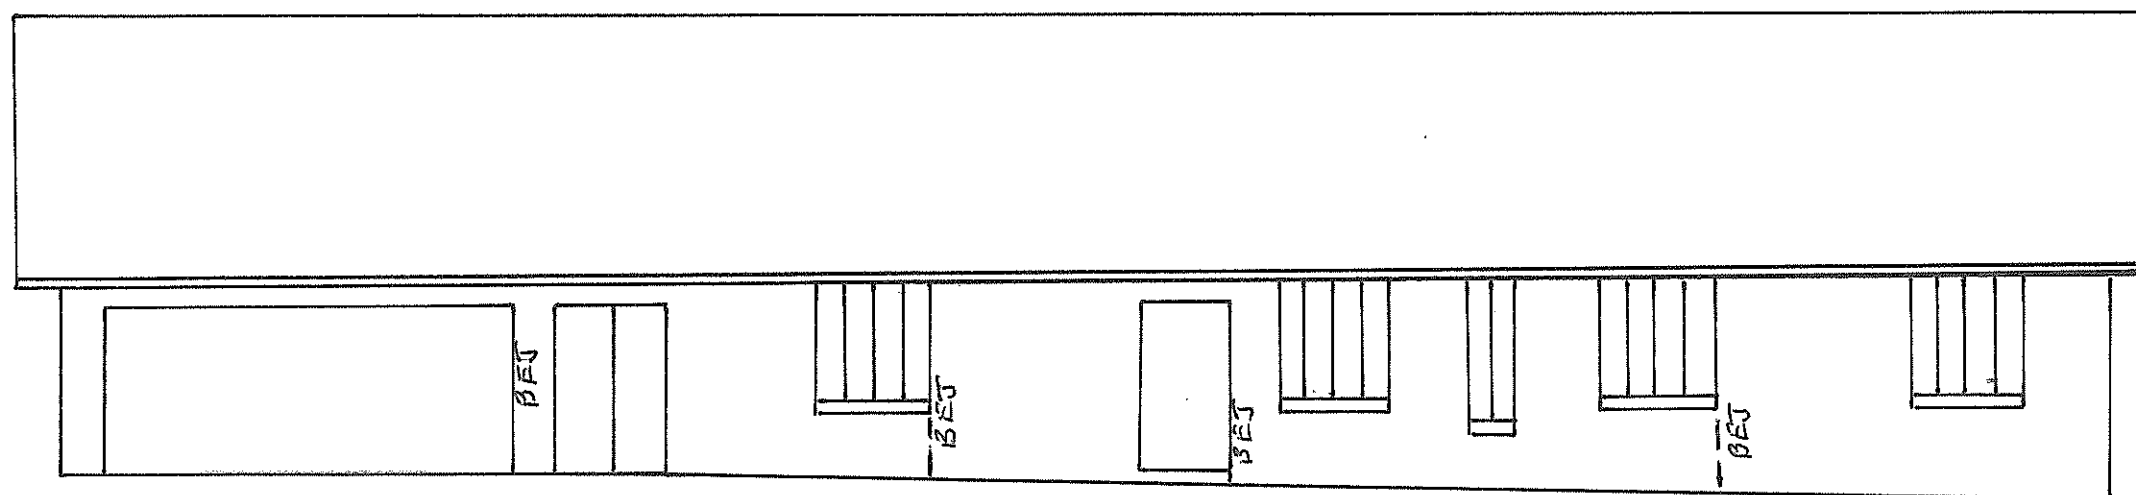

South

Drawn By: C.Austin
Date: 04/05/2020
DWG #3

Elevations

Scale
1:100