


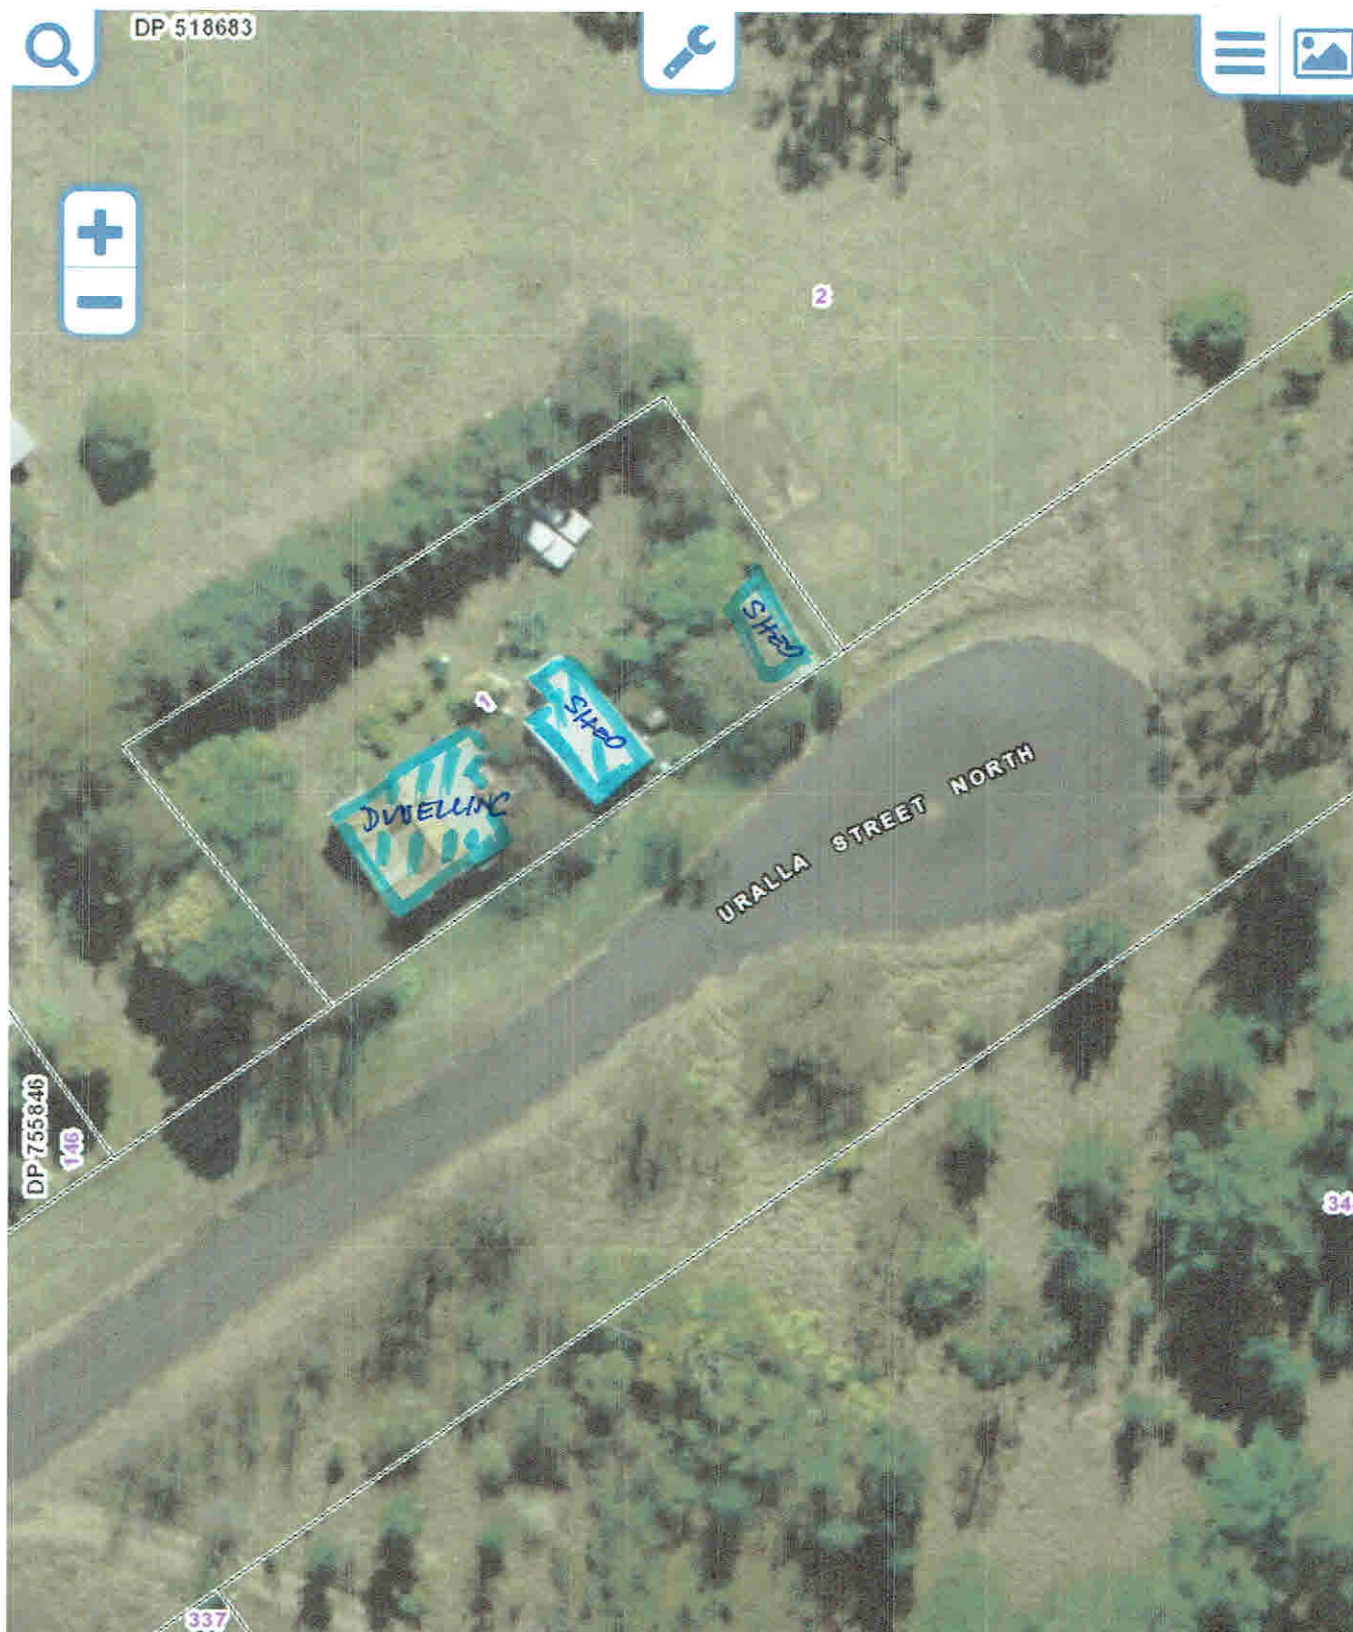

PROPOSED DEMOLITION OF DWELLING & OTHER SHEDS
@ 3 URALLA STREET (NORTH) FOR JEREMY SCHALK.

4/09/2020

1:564
0 5 10m

