


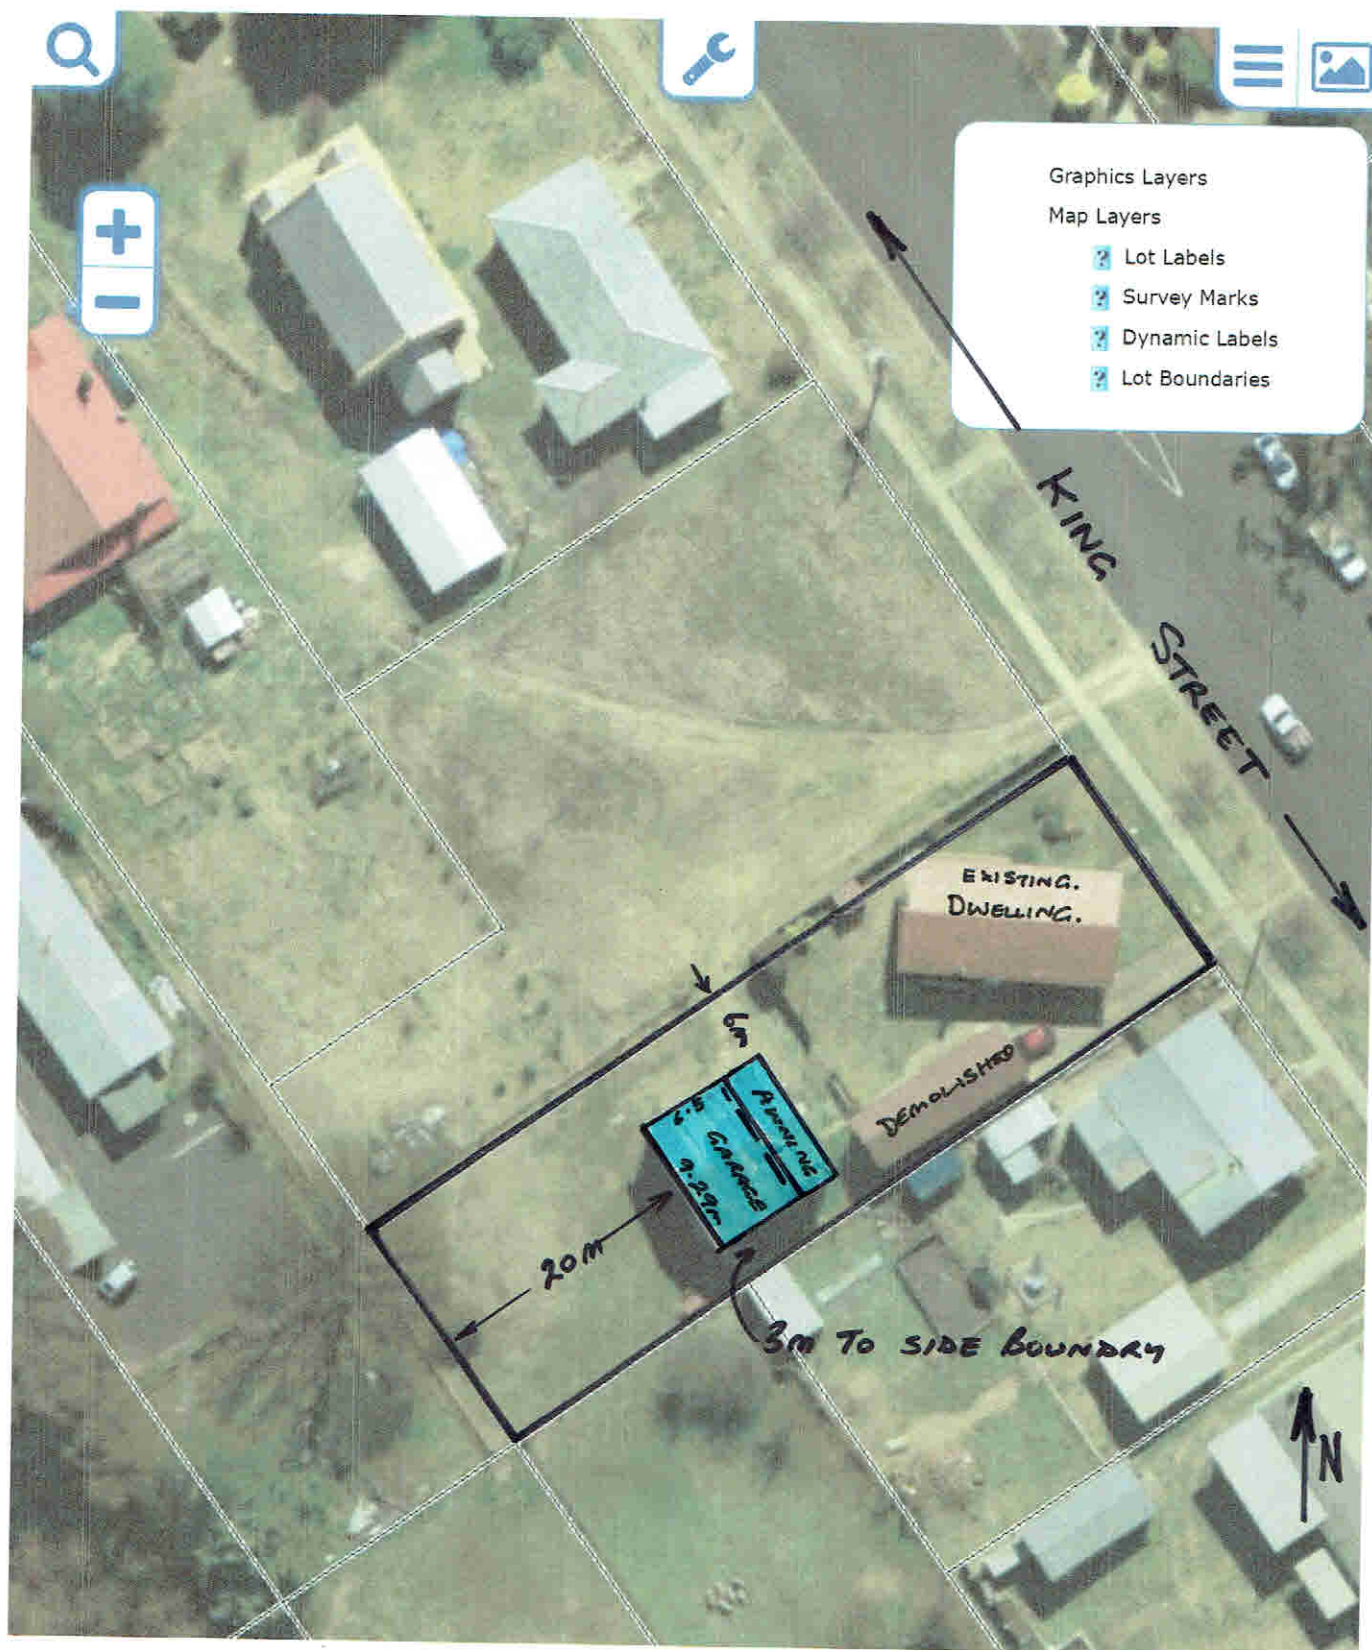

PROPOSED NEW C/BOND GARAGE TO REPLACE EXISTING GARAGE + SHED  
AT 16 KING ST, URALLA - P.+M. COOPER

1:564  
0 5 10m

