


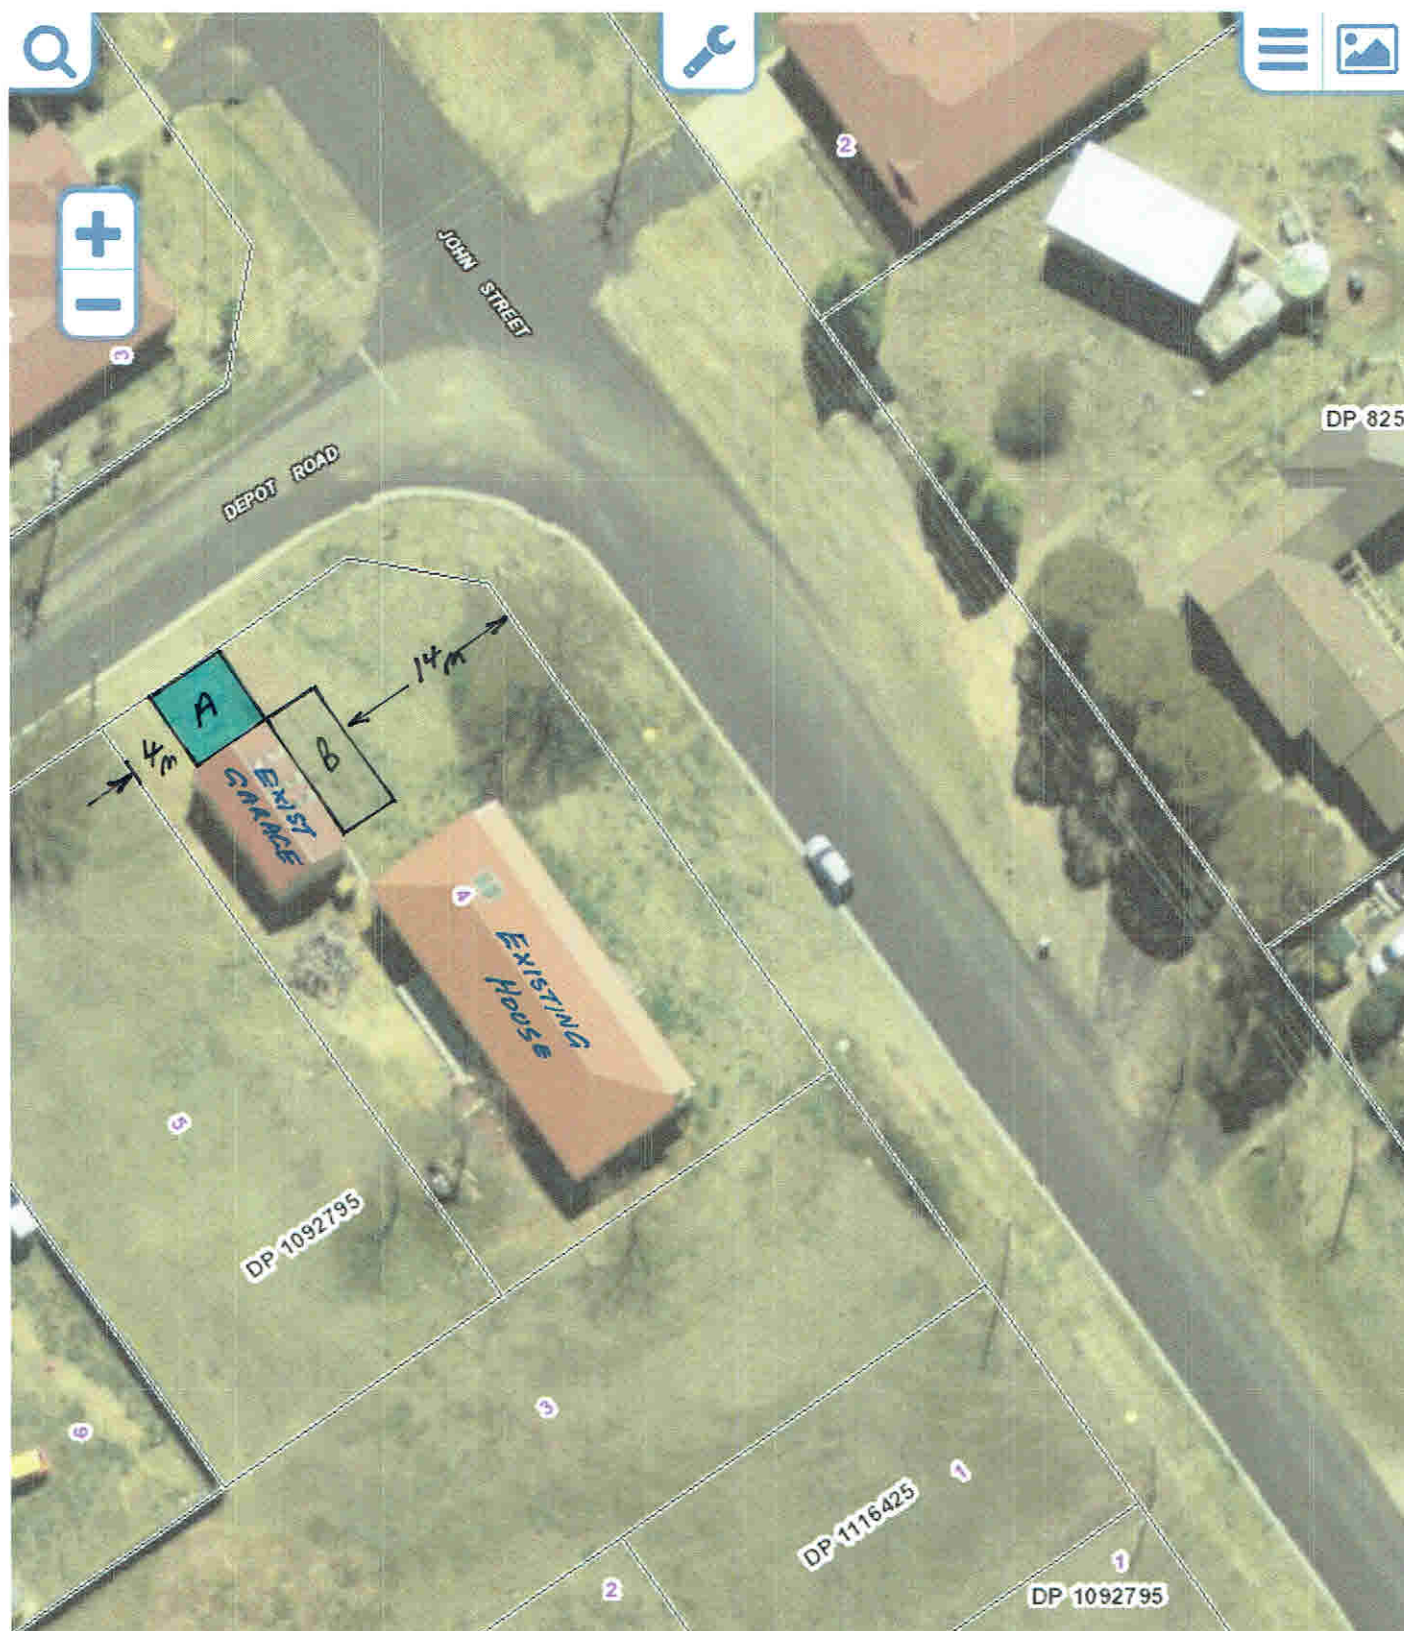

A: PROPOSED 6m x 6m OPEN CARPORT.

B: PROPOSED 4m x 10.5m SHED ADDITION.

AT 2 DEPOT ROAD - URALLA
FOR J. + L. SCHALK.