


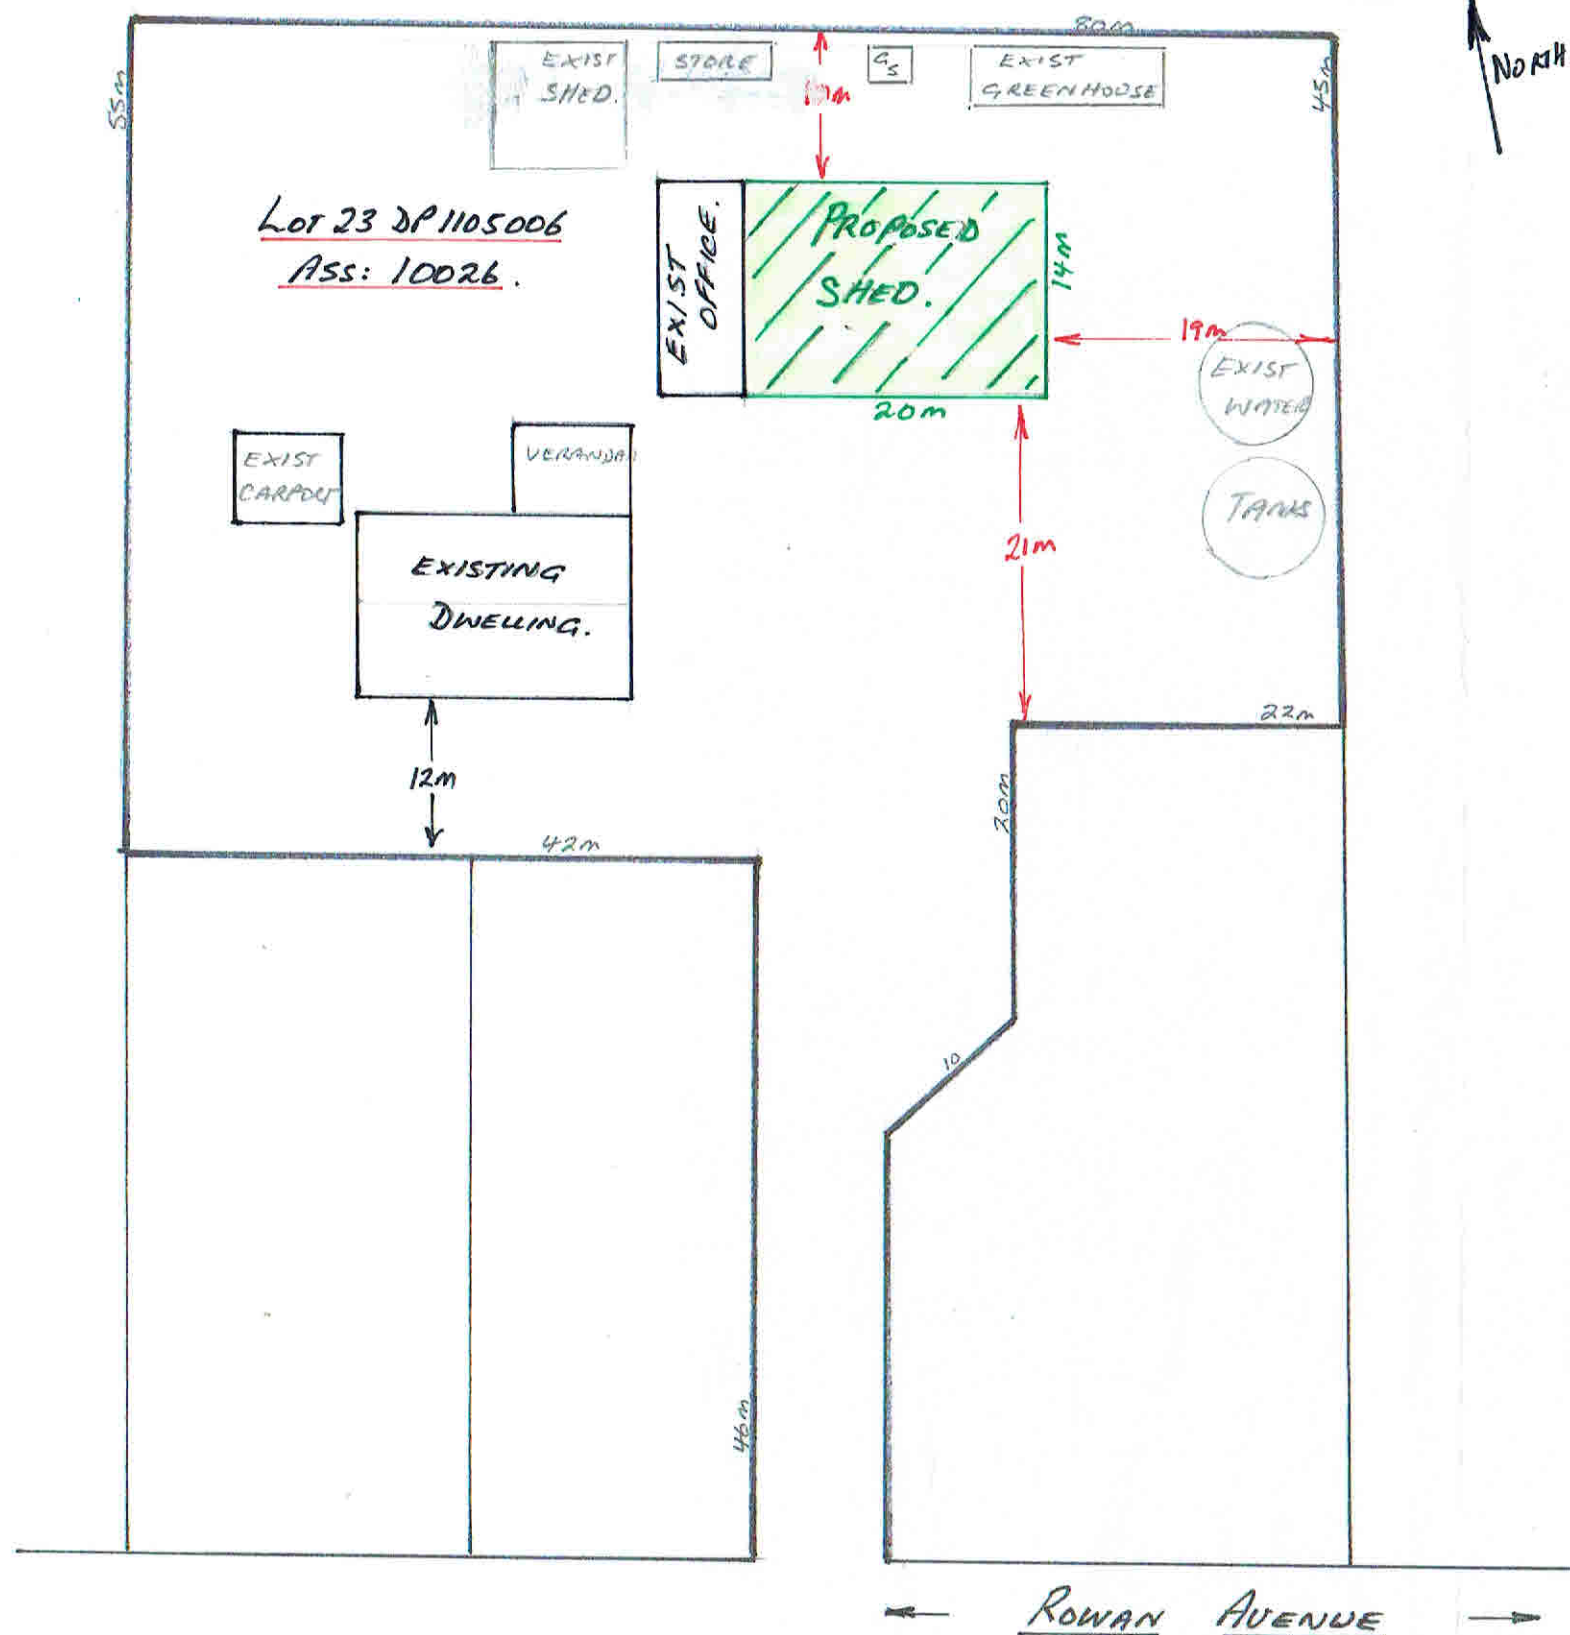

SITE PLAN
1:500.

SPECIFICATION.

- STEEL FRAMED (PORTAL FRAME CONST).
- SLAB DESIGNED BY A STRUCTURAL ENGINEER.
- COLOURBOND CLADDING TO EXIST OFFICE.
- COLOURBOND ROOF. (PALE EUCALYPT).
- EXISTING OFFICE (CLASS 5) TO BE FIRE SEPARATED FROM PROPOSED SHED (CLASS 8) TYPE C CONSTRUCTION FRL 90/90/90.
- DOORWAY FROM OFFICE AREA INTO NEW SHED SECTION TO BE A FIRE DOOR
- STORMWATER FROM SHED TO BE TAKEN TO TWO EXISTING ON SITE WATER TANKS LOCATED NEAR EASTERN SIDE
- EXISTING SHIPPING CONTAINER TO BE MOVED.

PROPOSED SHED AT 25 ROWAN AVE
FOR S. & J. FIELD. (JAN, 2021.).
20m LONG x 14m WIDE x 4.8m HIGH.