




COPYRIGHT  
THE DRAWING AND THE DESIGN DEPICTED  
REMAIN THE PROPERTY OF THE AUTHOR.  
REPRODUCTION IN PART OR IN WHOLE IS  
PROHIBITED UNLESS WRITTEN PERMISSION  
IS OBTAINED FROM THE AUTHOR.  
PLANS ARE FOR USE ONLY ON THE JOB  
SPECIFIED IN THE TITLE BOX.

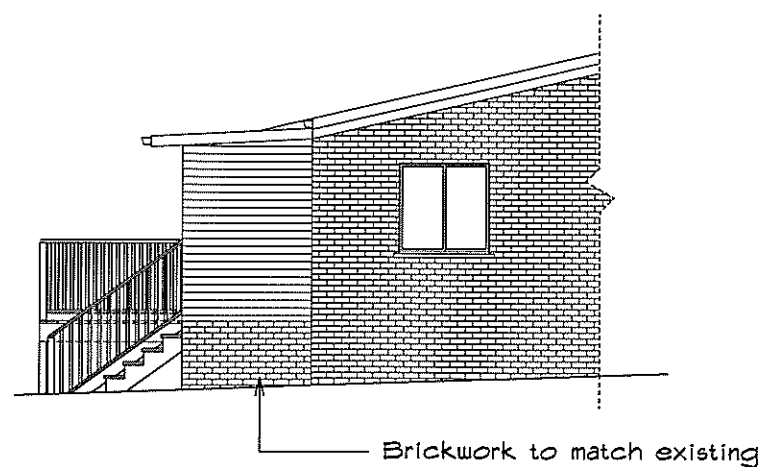

Partial  
Elevation East

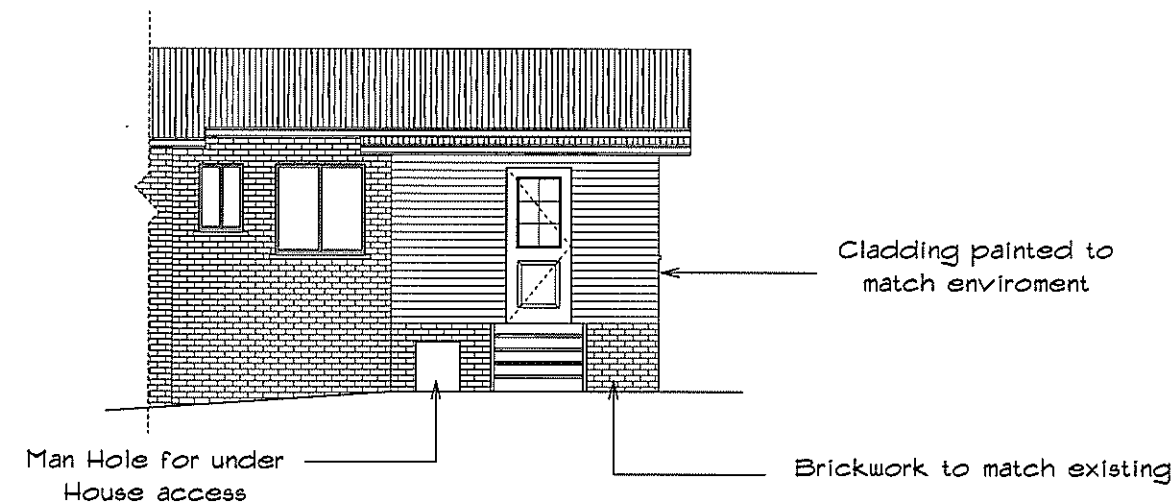

Partial  
Elevation South

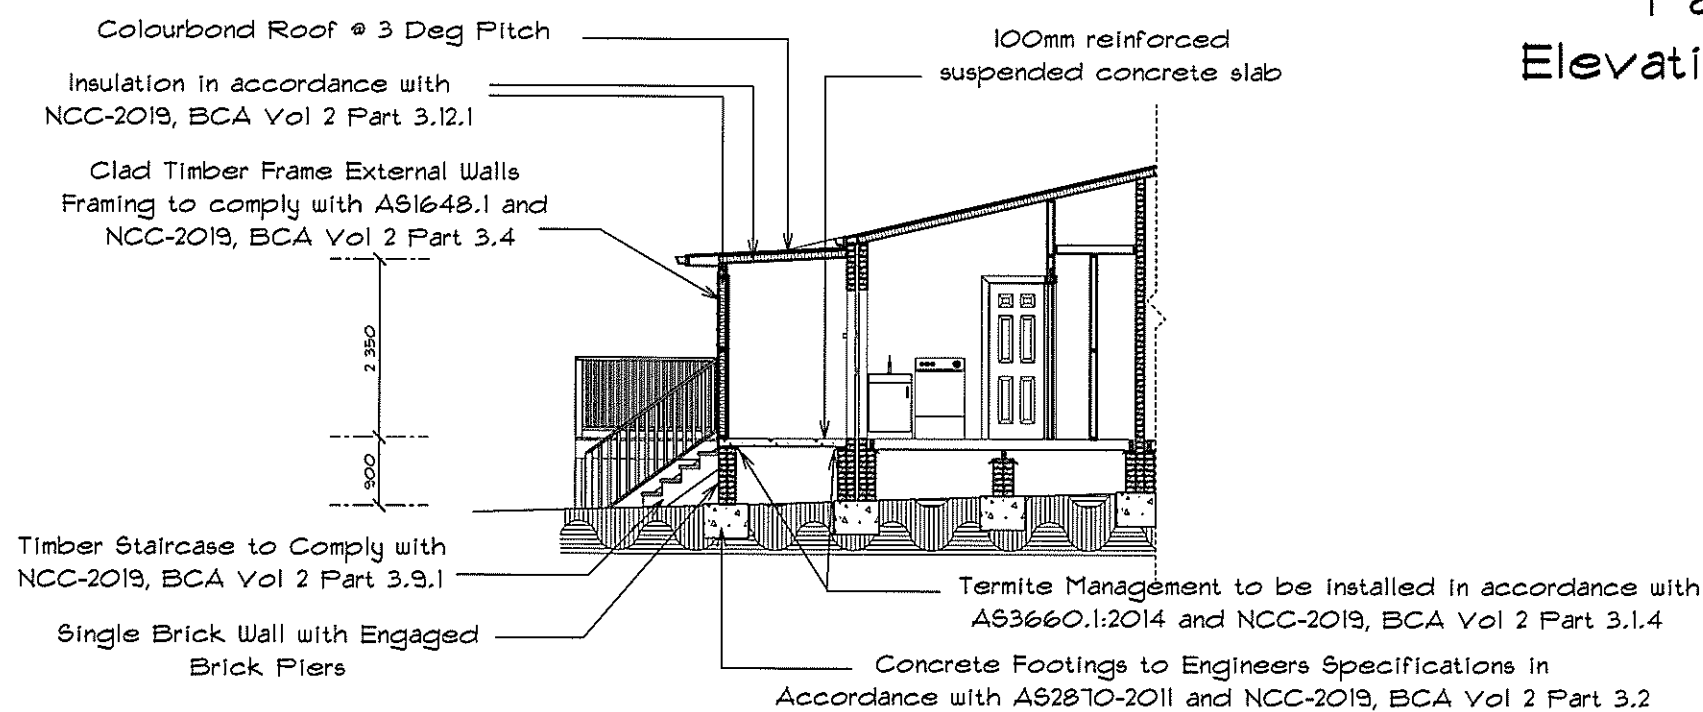

Section AA

28/11/19	For Client Approval	Customer: Phil KEELAN	Invergourie 2350	Elevation / Section	New England Drafting
13/1/20	For Submission	Site Address: 9 Baker Rd	Reference No: Extension / Renovation	SCALE: 1 : 100	PHONE: 0417-303 343 FAX: Email: gregnewenglanddrafting.com
		PHONE: 0488 005 179		January 13, 2020	Page No: 2
		FAX: EMAIL:			DRAWN BY: Greg SELBY