



SE ELEVATION
SCALE: 1:100



NW ELEVATION
SCALE: 1:100

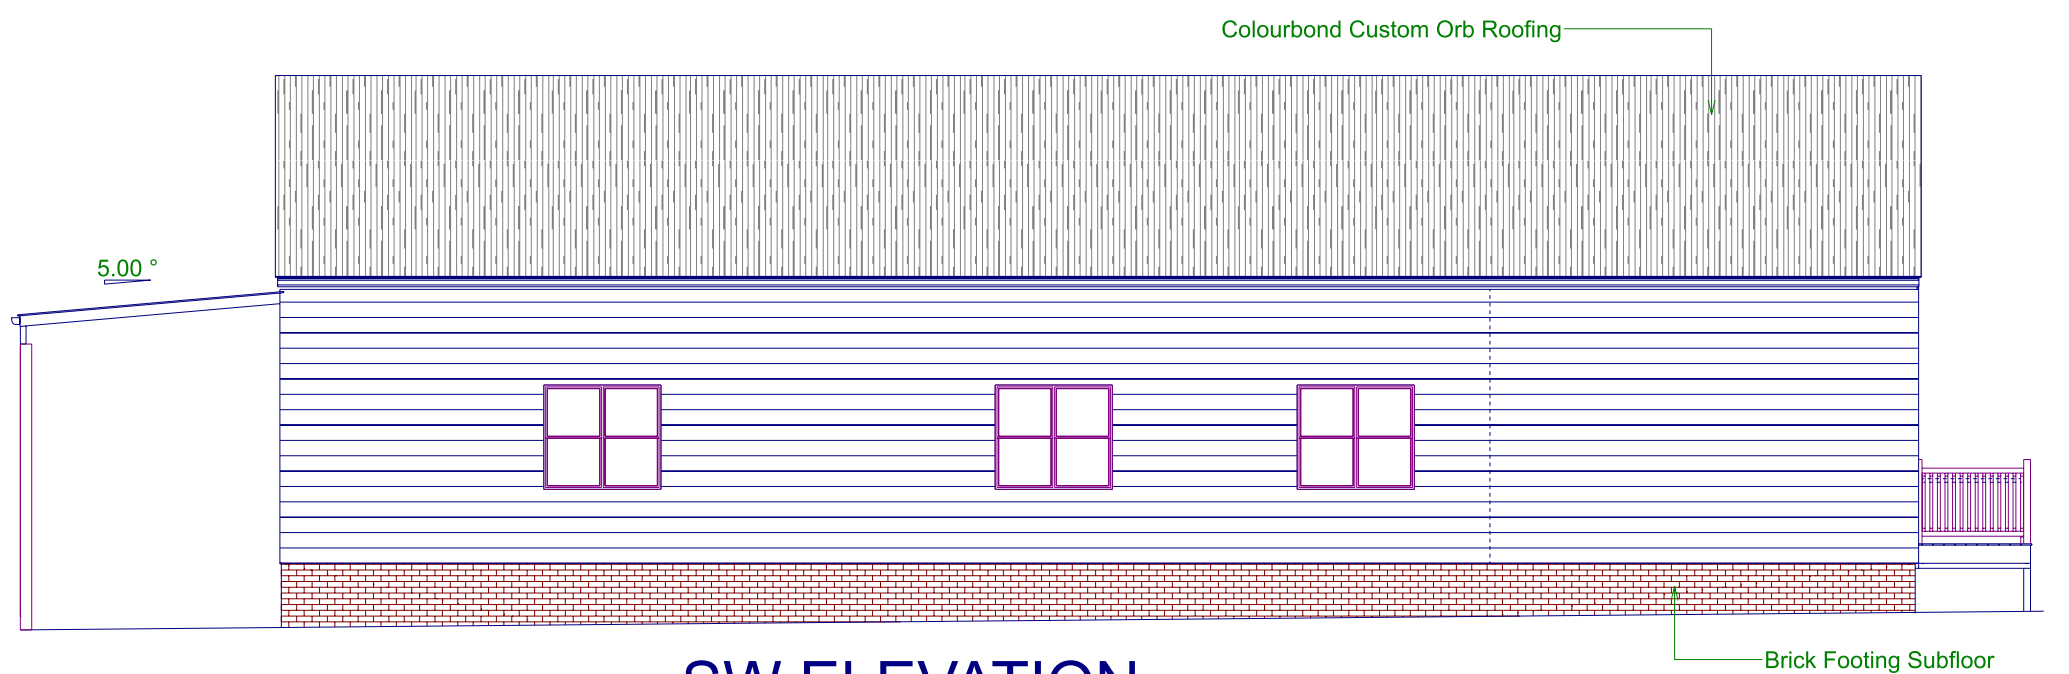

SW ELEVATION
SCALE: 1:100

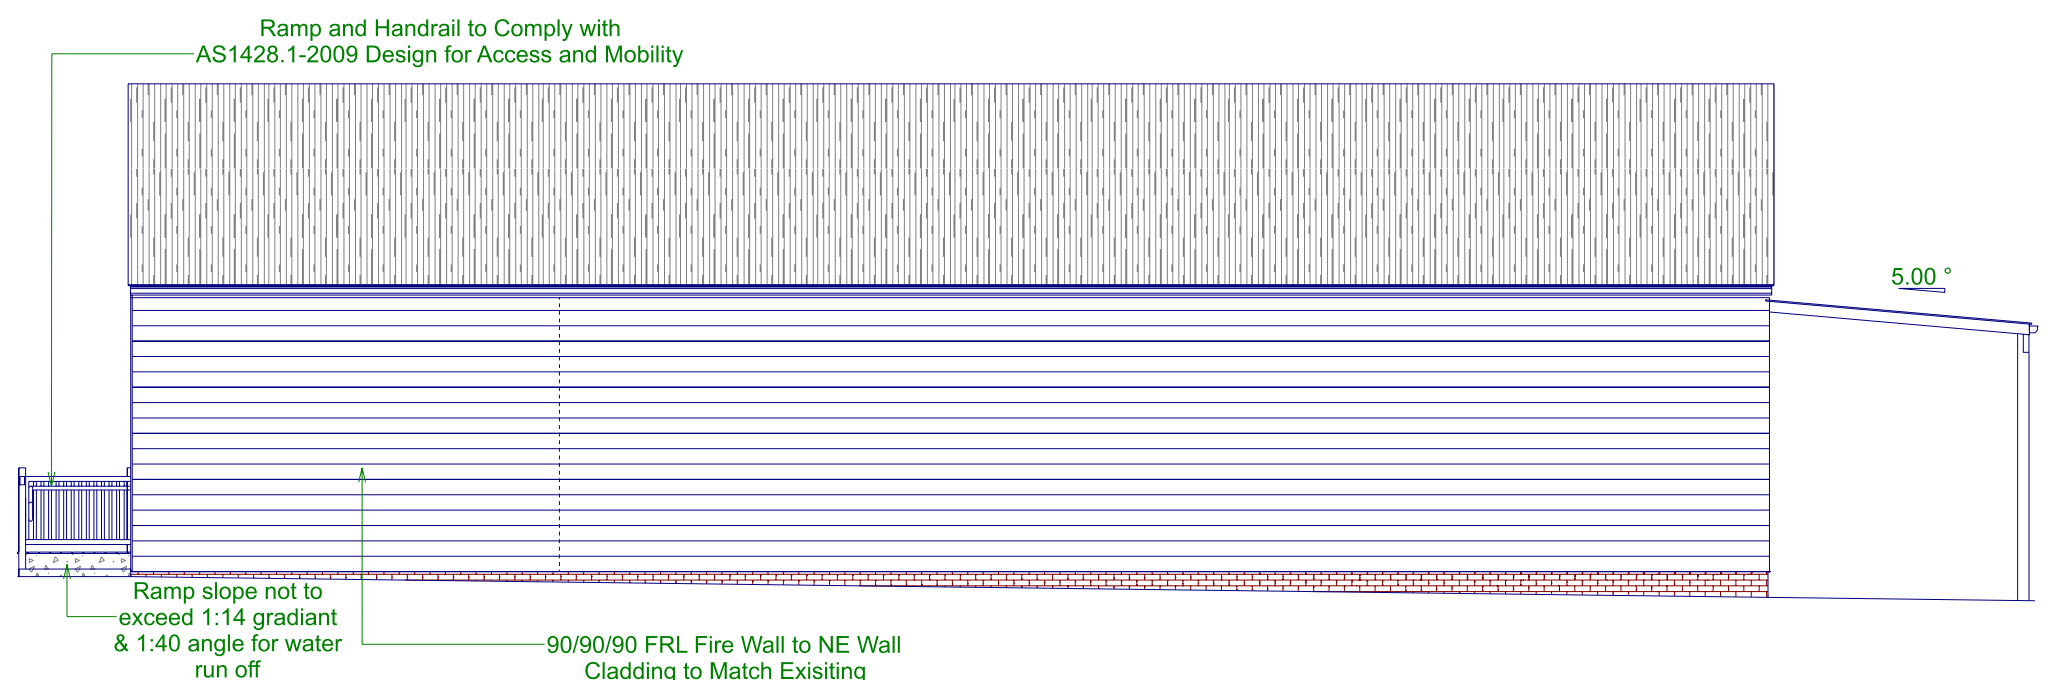

NE ELEVATION
SCALE: 1:100

COPYRIGHT
THE DRAWING AND THE DESIGN DEPICTED
REMAIN THE PROPERTY OF THE AUTHOR.
REPRODUCTION IN PART OR IN WHOLE IS
PROHIBITED UNLESS WRITTEN PERMISSION
IS OBTAINED FROM THE AUTHOR.
PLANS ARE FOR USE ONLY ON THE JOB
SPECIFIED IN THE TITLE BOX.

26/03/21	For Client Consid / Approval	Customer:Uralla Wool Room	Elevations	
06/04/21	Amended for Submission	Site Address: 38 Bridge Street, Uralla, NSW 2358	New England Drafting	
		PH: 0439 625 901 E:nicola@urallawoolroom.com.au	PHONE: 0417-303 343	Email: greg@newenglanddrafting.com
		Reference No: 2020-056 EXTENSION / RENOVATION	Printed: 9/08/2021	Page: 3
				DRAWN BY: Greg SELBY