




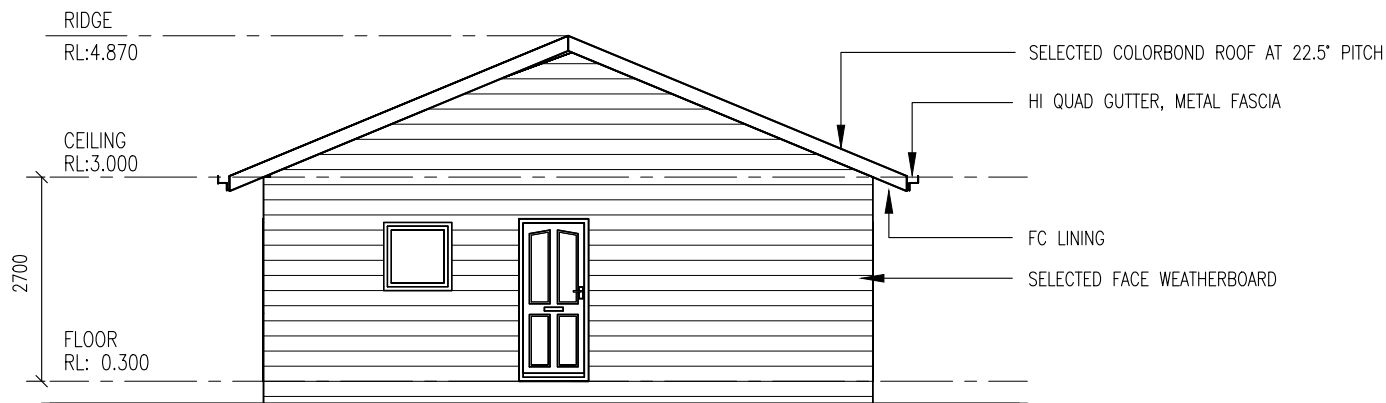


SOUTH ELEVATION (A)

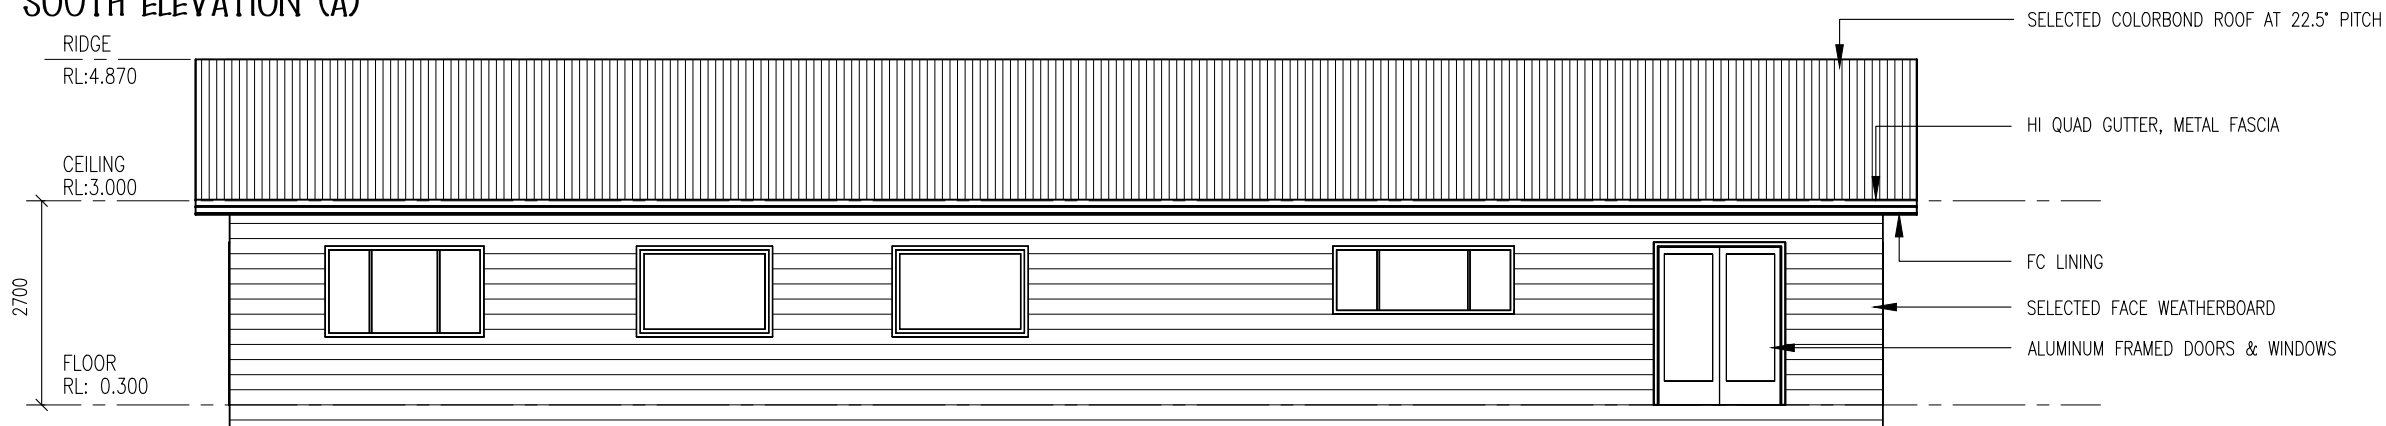

EAST ELEVATION (B)

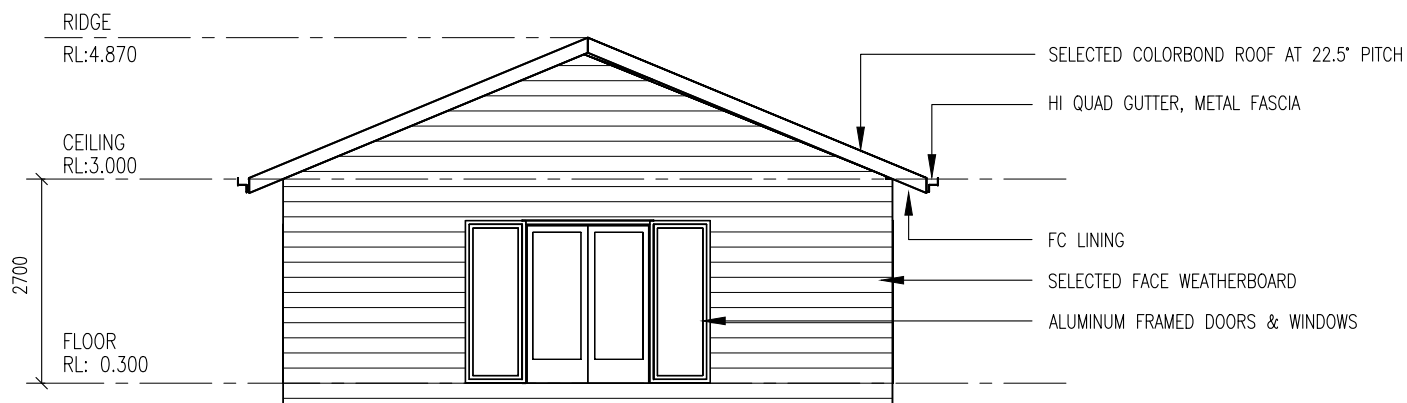

NORTH ELEVATION (C)

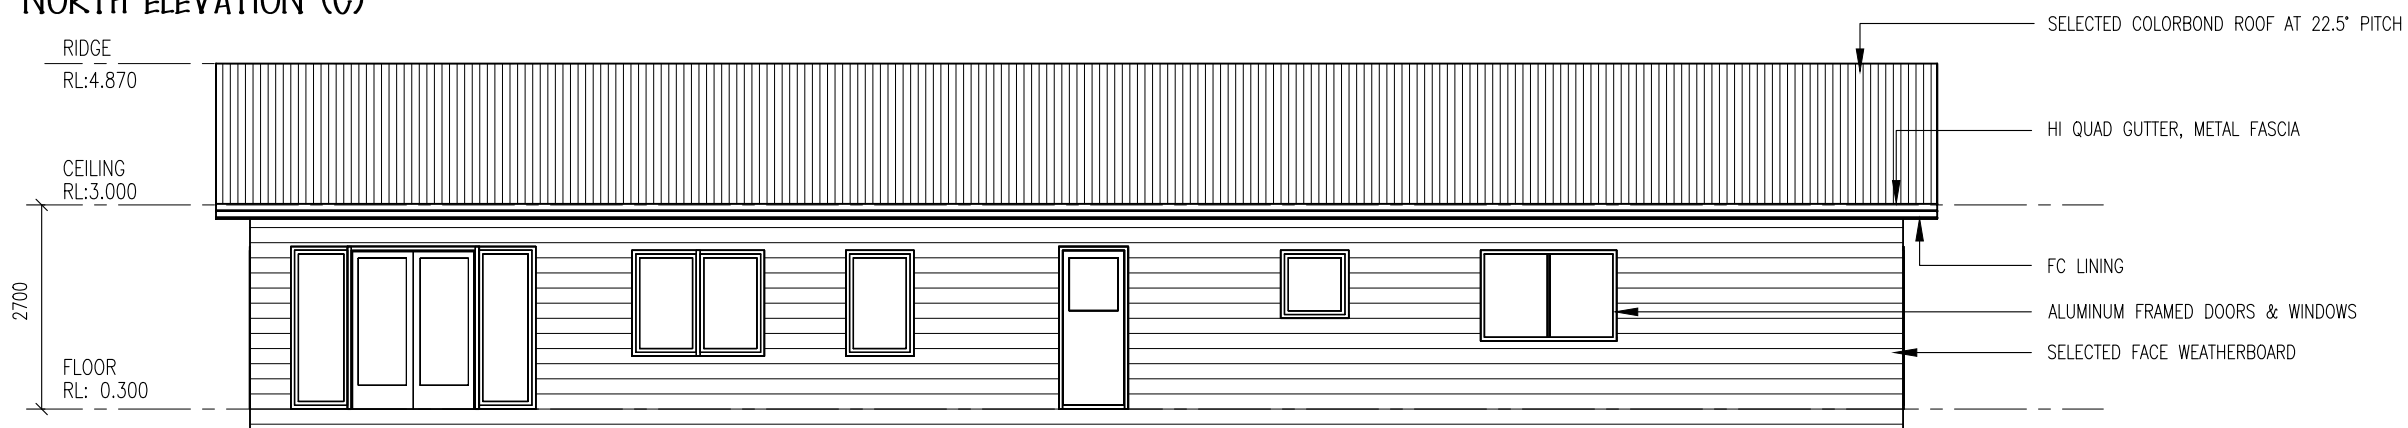

WEST ELEVATION (D)

JOB DETAILS	PROPOSED RESIDENCE	SCALE	1:100	COPYRIGHT AND REPRODUCTION COPYRIGHT ON THE DRAWINGS, INFORMATION & DATA RECORDED HEREON AND THEREAFTER THE PRESENTED DATA IS THE PROPERTY OF A1 HOME DESIGN & DRAFT & MAY NOT BE USED, COPIED OF REPRODUCED IN WHOLE OR IN PART FOR ANY PURPOSE OTHER THAN THAT FOR WHICH IT IS SUPPLIED BY A1 HOME DESIGN & DRAFT WITHOUT THE PRIOR CONSENT OF A1 HOME DESIGN & DRAFT	A1 HOME DESIGN & DRAFT
	FOR C ABEL	VIEW NAME	ELEVATIONS		
	AT 218 RIFLE RANGE ROAD ROCKY RIVER, NSW. 2358 LOT 595 DP 755846	DWG FILE	M ABEL		
DATE 09/09/21	DO NOT SCALE, IF IN DOUBT ASK				YOUR DREAM HOME STARTS HERE
PAGE: 5 OF 9					MARK HEMMINGS 0427673188 MARKHEMMINGS@OUTLOOK.COM