
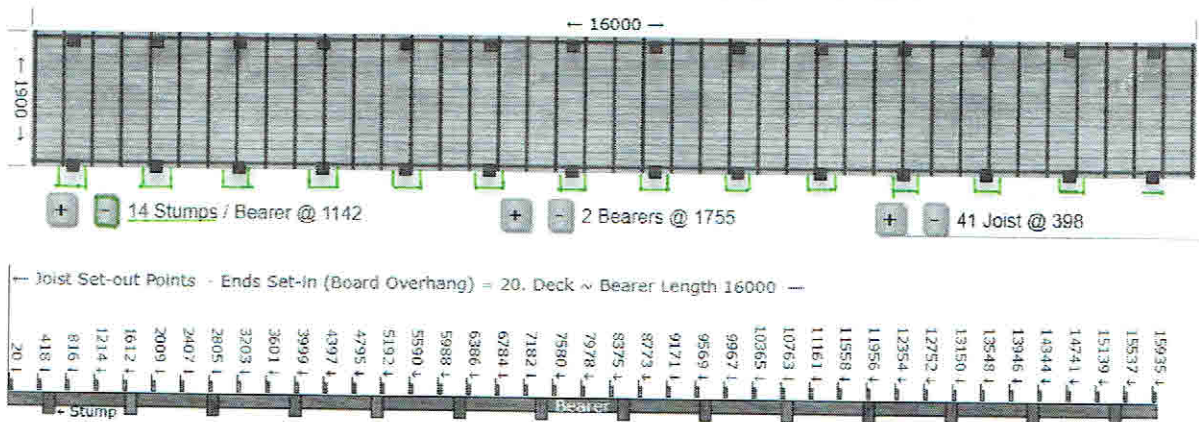





PROPOSED VERANDAH ADDITION AT 29 PLANE HUE, VIRALIA
FOR SHANNON & KYLIE COBLEY.

Front Elevation

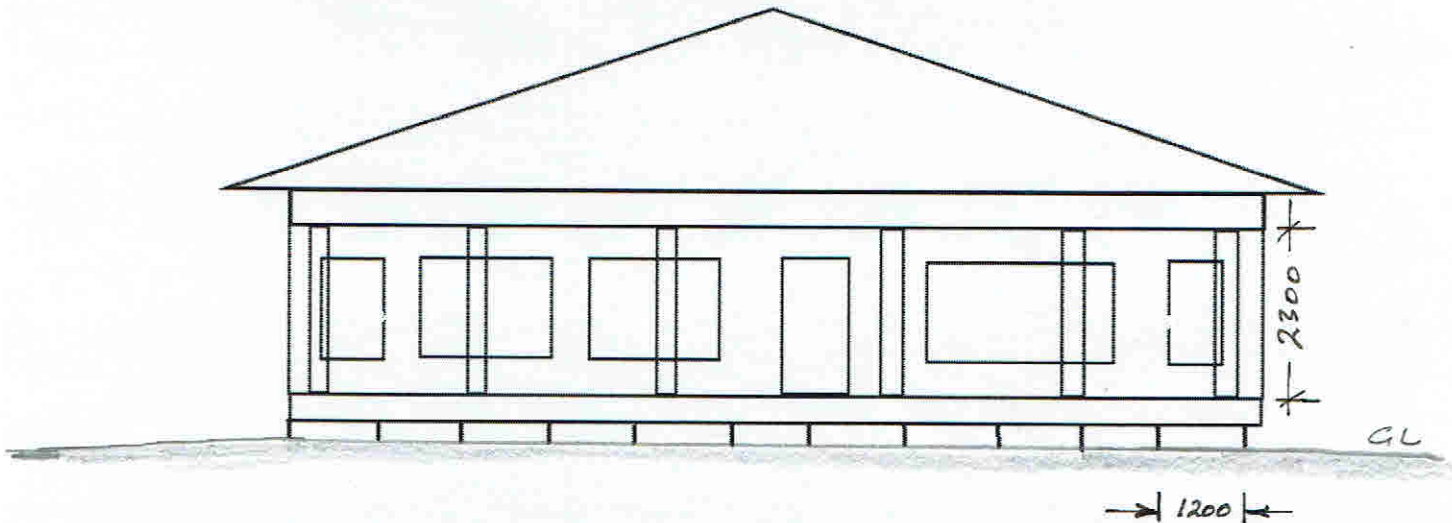

VERANDAH FLOOR

SET OUT.

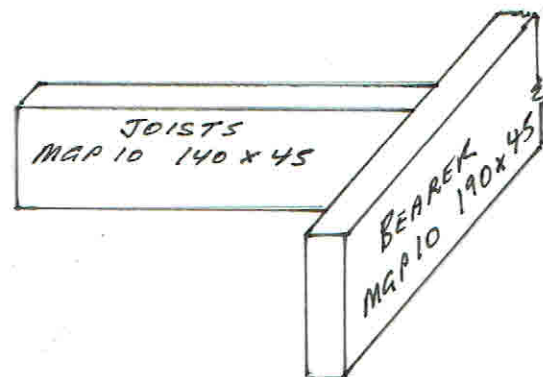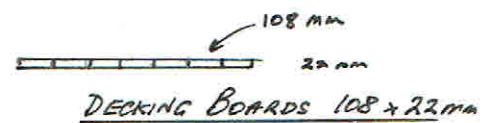
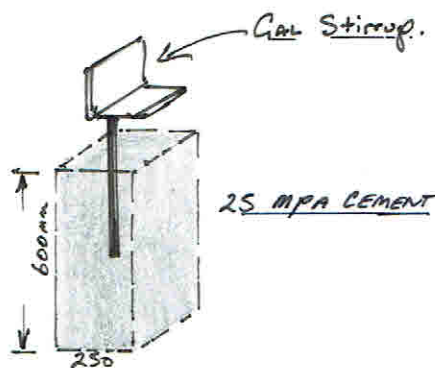


PIER + BRACKET SUPPORT

TYPICAL FLOOR SYSTEM

PROPOSED VERANDAH ADDITION AT 29 PLANE AVE. URAUUA
FOR SHANNON + KYLIE COBLEY

Side Elevation

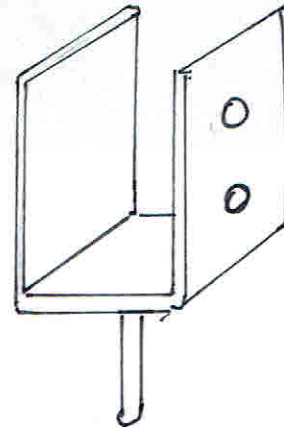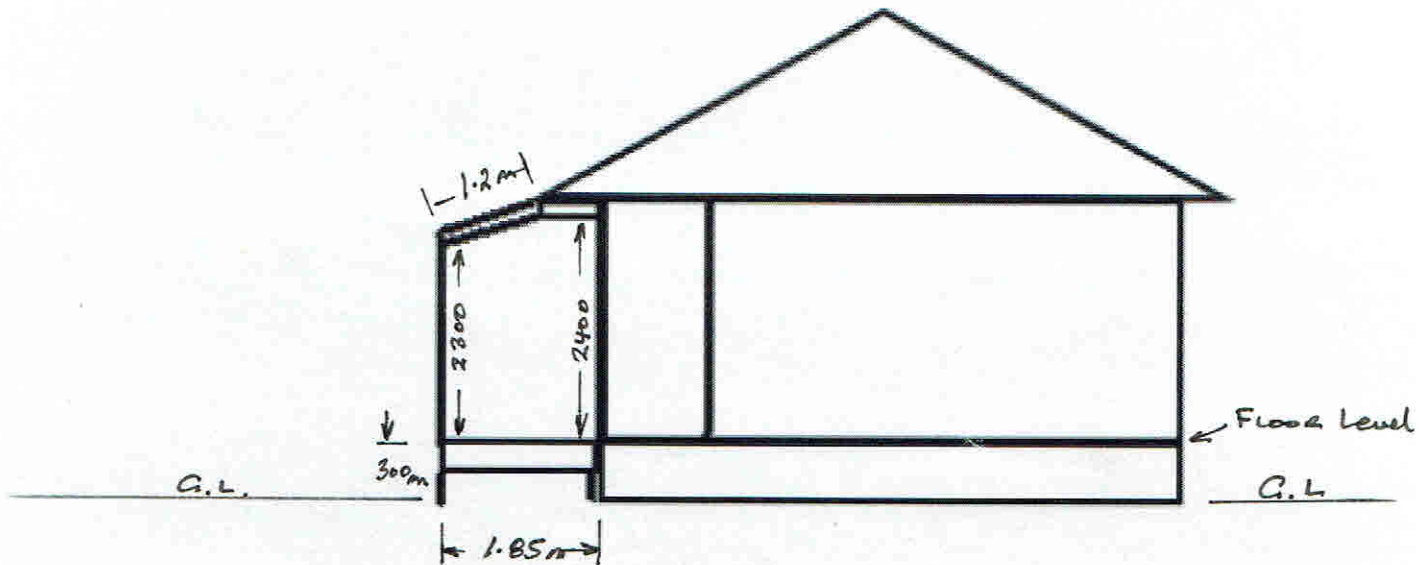

VERANDAH POSTS BOLTED
(2x M10 GAL) TO GALVANISED
STIRRUPS OVER PIERS.