


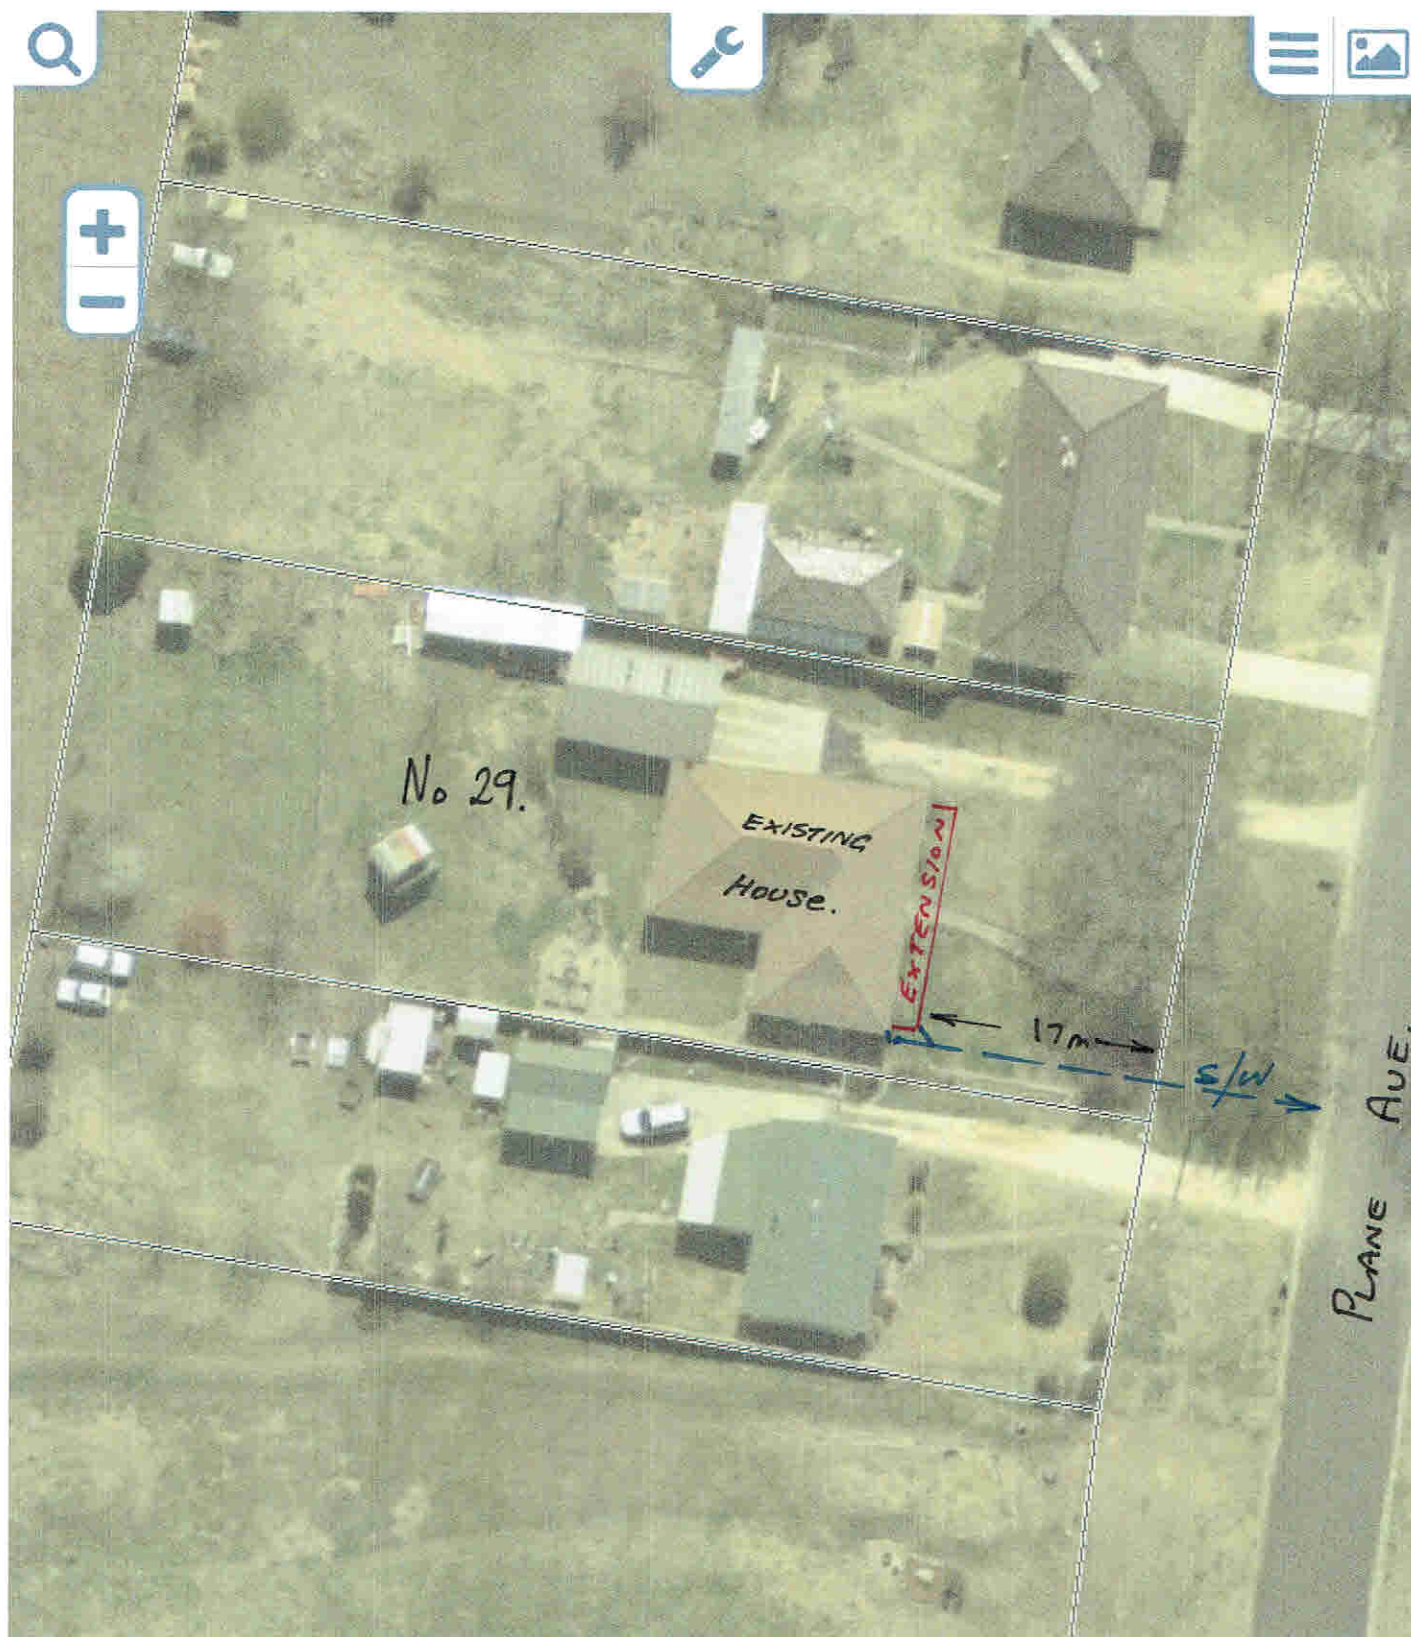

FRONT VERANDAH EXTENSION AT 29 PLANE AVENUE
URALLA FOR S. & K. COBLEY 27/2/2021.

EXISTING STORMWATER

1:564
0 5 10m

