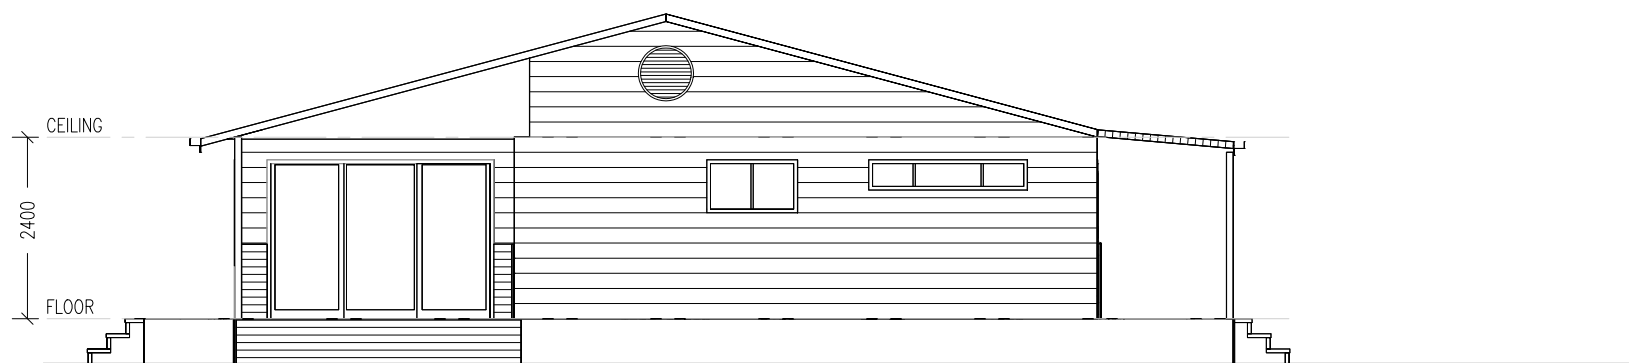
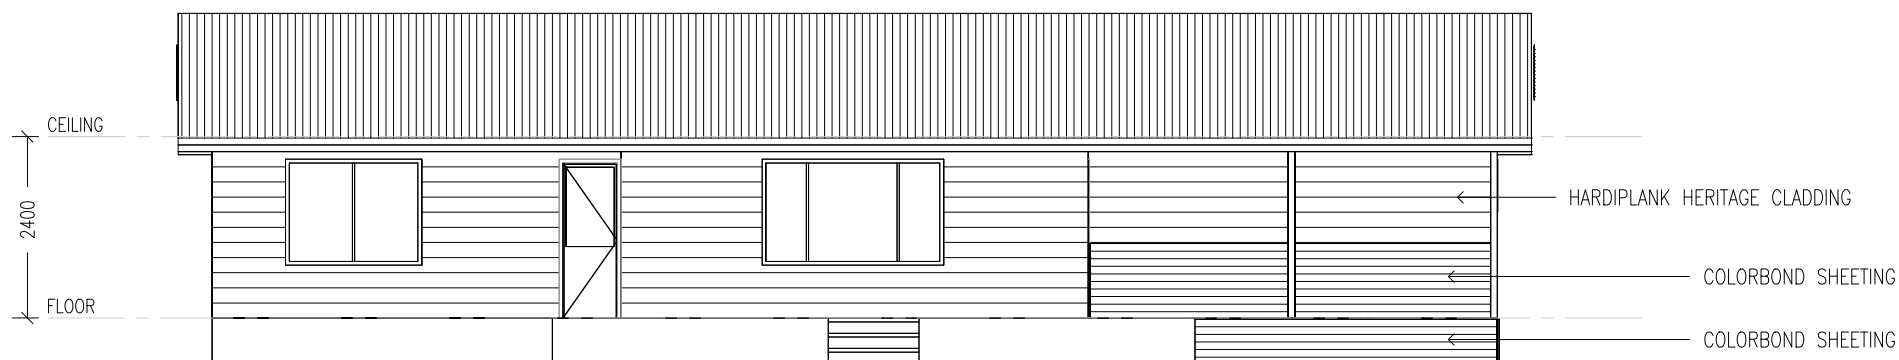
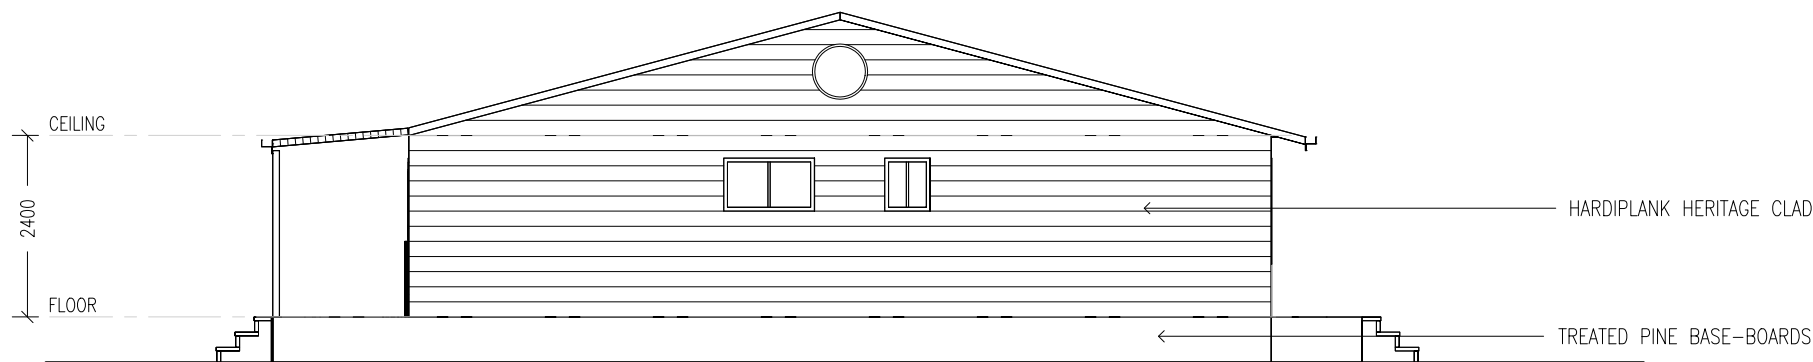
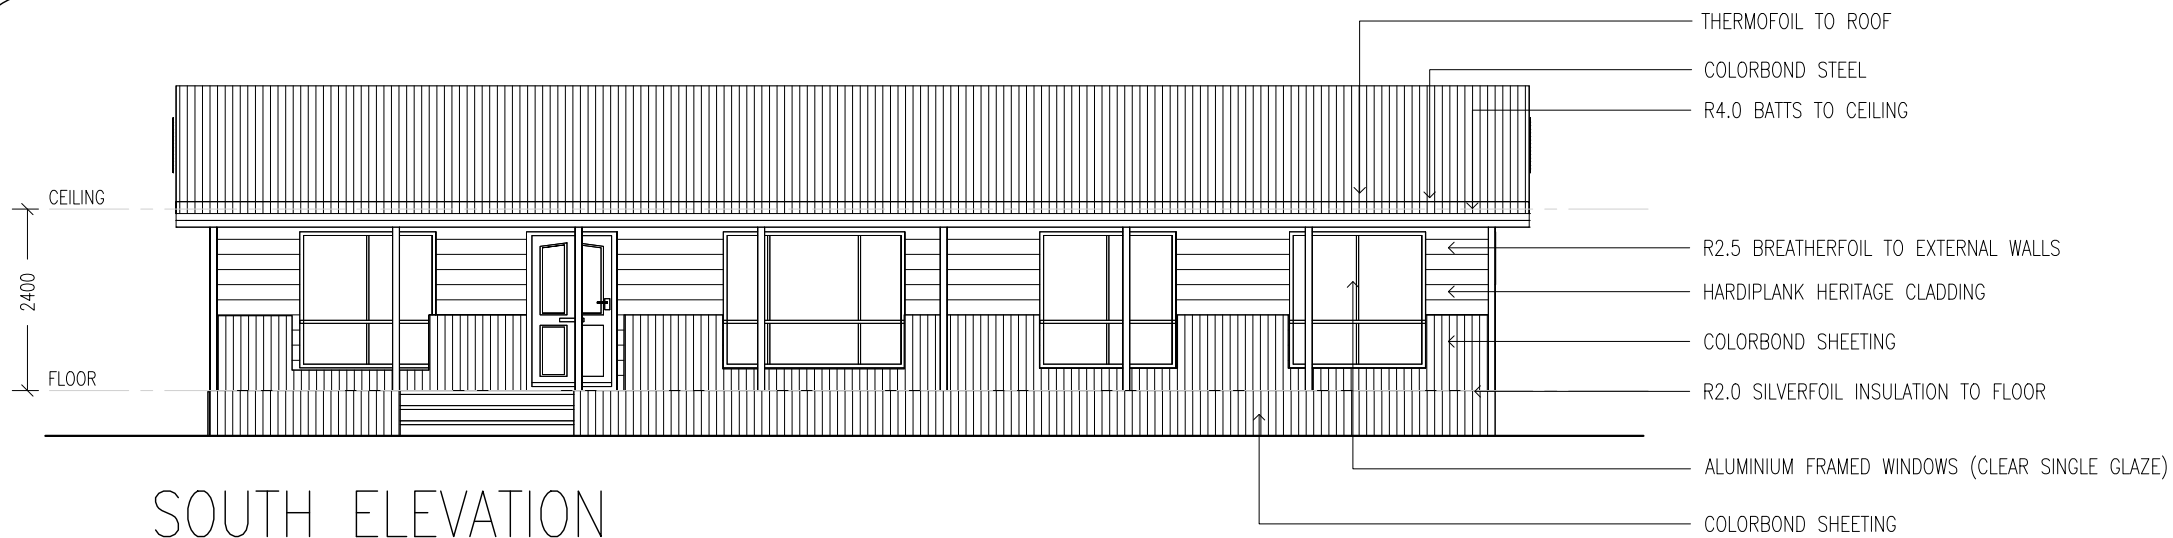


PPR CONSTRUCTIONS PTY LTD
TAMWORTH N.S.W. 2340

JOB No. 9385	PROPOSED DISPLAY HOME FOR DANIELLI 828 BUNDARRA RD, INVERGOWRIE	
30/08/2022	DWG No. 22740	DRAWN SF
A3	1:100	SHEET 2 OF 4
These plans remain the property of AUSTAM HOMES. Any attempt to copy in whole or part, shall be deemed as breach of copyright.		