


E1 ELEVATION WEST
Scale 1:50

NOTE:
INTERNAL CEILING HEIGHTS
MINIMUM CEILING HEIGHT - 2,440mm
MAXIMUM CEILING HEIGHT - 3,160mm

- PRODUCT LIST:**
- EXTERIOR CLADDING:**
- CORRUGATED COLOURBOND - COLOUR BASALT
- ROOF MATERIALS:**
- ROOF CORRUGATED COLOURBOND - COLOUR WINDSPREY
- RIDGE CAP - COLOUR WINDSPREY
- GUTTER & BARGE - COLOUR WOODLAND GREY
- DOWNPIPES - PVC COLOUR BASALT

E2 ELEVATION NORTH
Scale 1:50

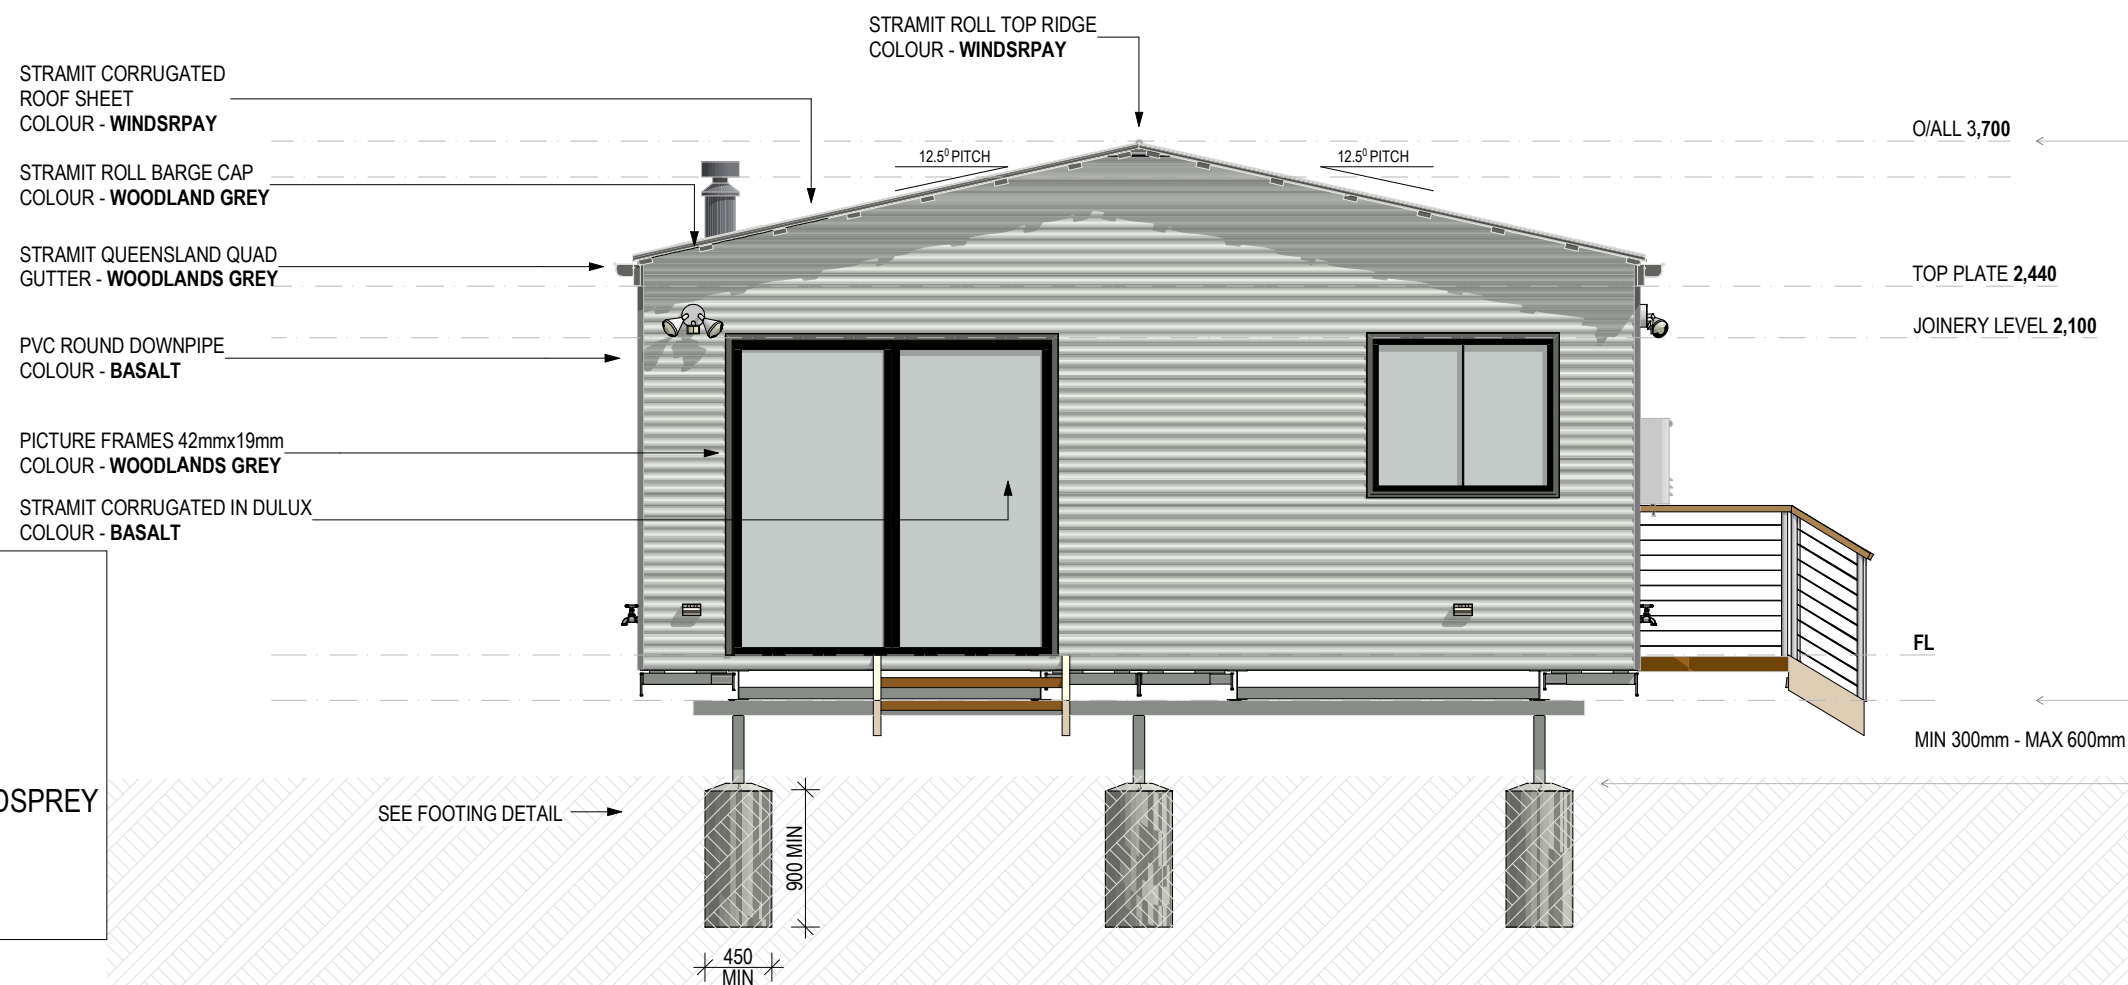

HOMElife
PODS

General Notes:
The Builder shall check all dimensions and levels on site prior to construction. Notify any errors, discrepancies or omissions to the architect. Drawings shall not be used for construction purposes until issued for construction. Do not scale drawings.

PROJECT NAME:
BUNDARRA

PROJECT ADDRESS:
9 BAKER STREET
BUNDARRA NSW

CLIENT NAME:
MONICA PULLIN

DESIGNER:
HOMElife Pods


PROJECT TYPE:
DWELLING

DRAWING TITLE:
EXTERNAL ELEVATIONS 1 & 2

SCALE:
1:50

DATE:
21/10/2022

PAGE NUMBER:
5 OF 22

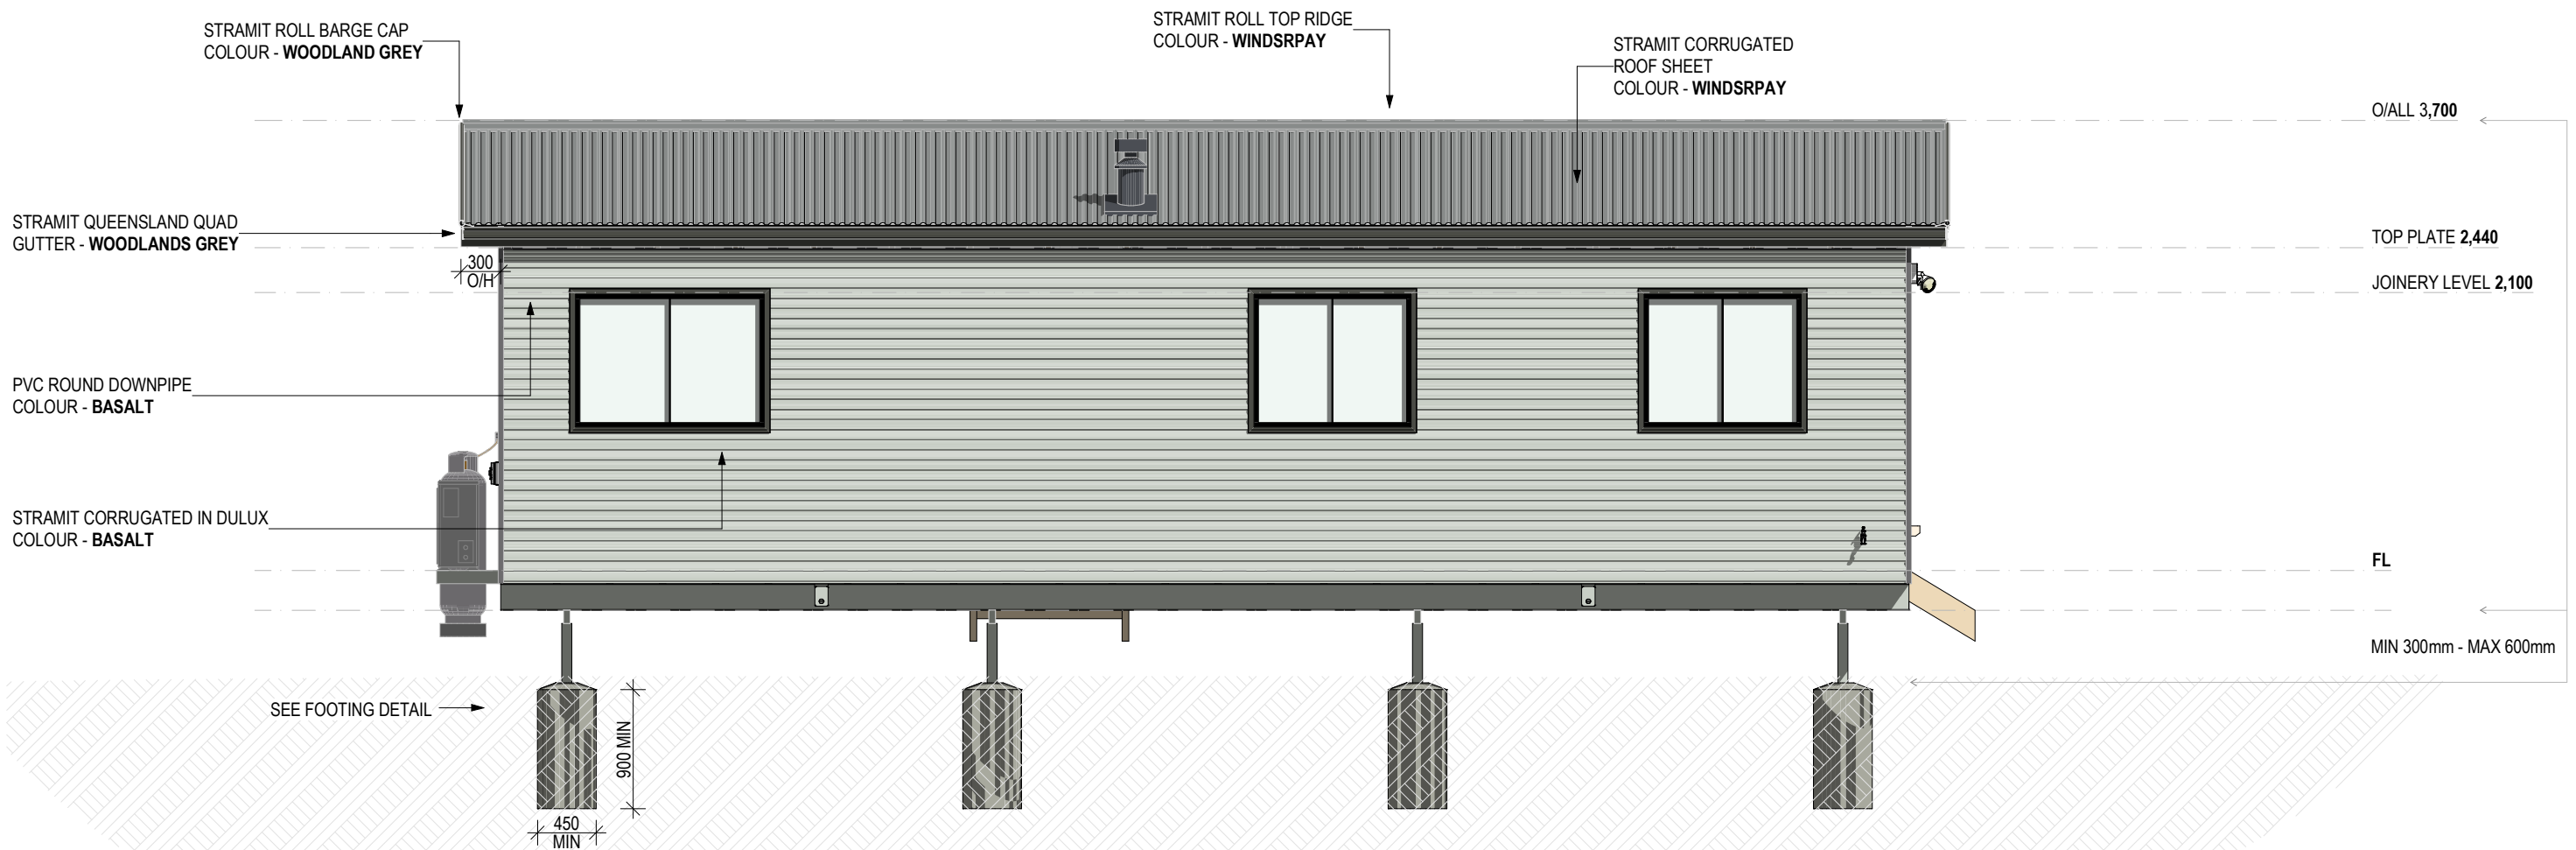


E3 ELEVATION EAST
Scale 1:50

NOTE:
INTERNAL CEILING HEIGHTS
MINIMUM CEILING HEIGHT - 2,440mm
MAXIMUM CEILING HEIGHT - 3,160mm

PRODUCT LIST:
EXTERIOR CLADDING:
- CORRUGATED COLOURBOND - COLOUR BASALT

ROOF MATERIALS:
- ROOF CORRUGATED COLOURBOND - COLOUR WINDSPREY
- RIDGE CAP - COLOUR WINDSPREY
- GUTTER & BARGE - COLOUR WOODLAND GREY
- DOWNPIPES - PVC COLOUR BASALT

E4 ELEVATION SOUTH
Scale 1:50

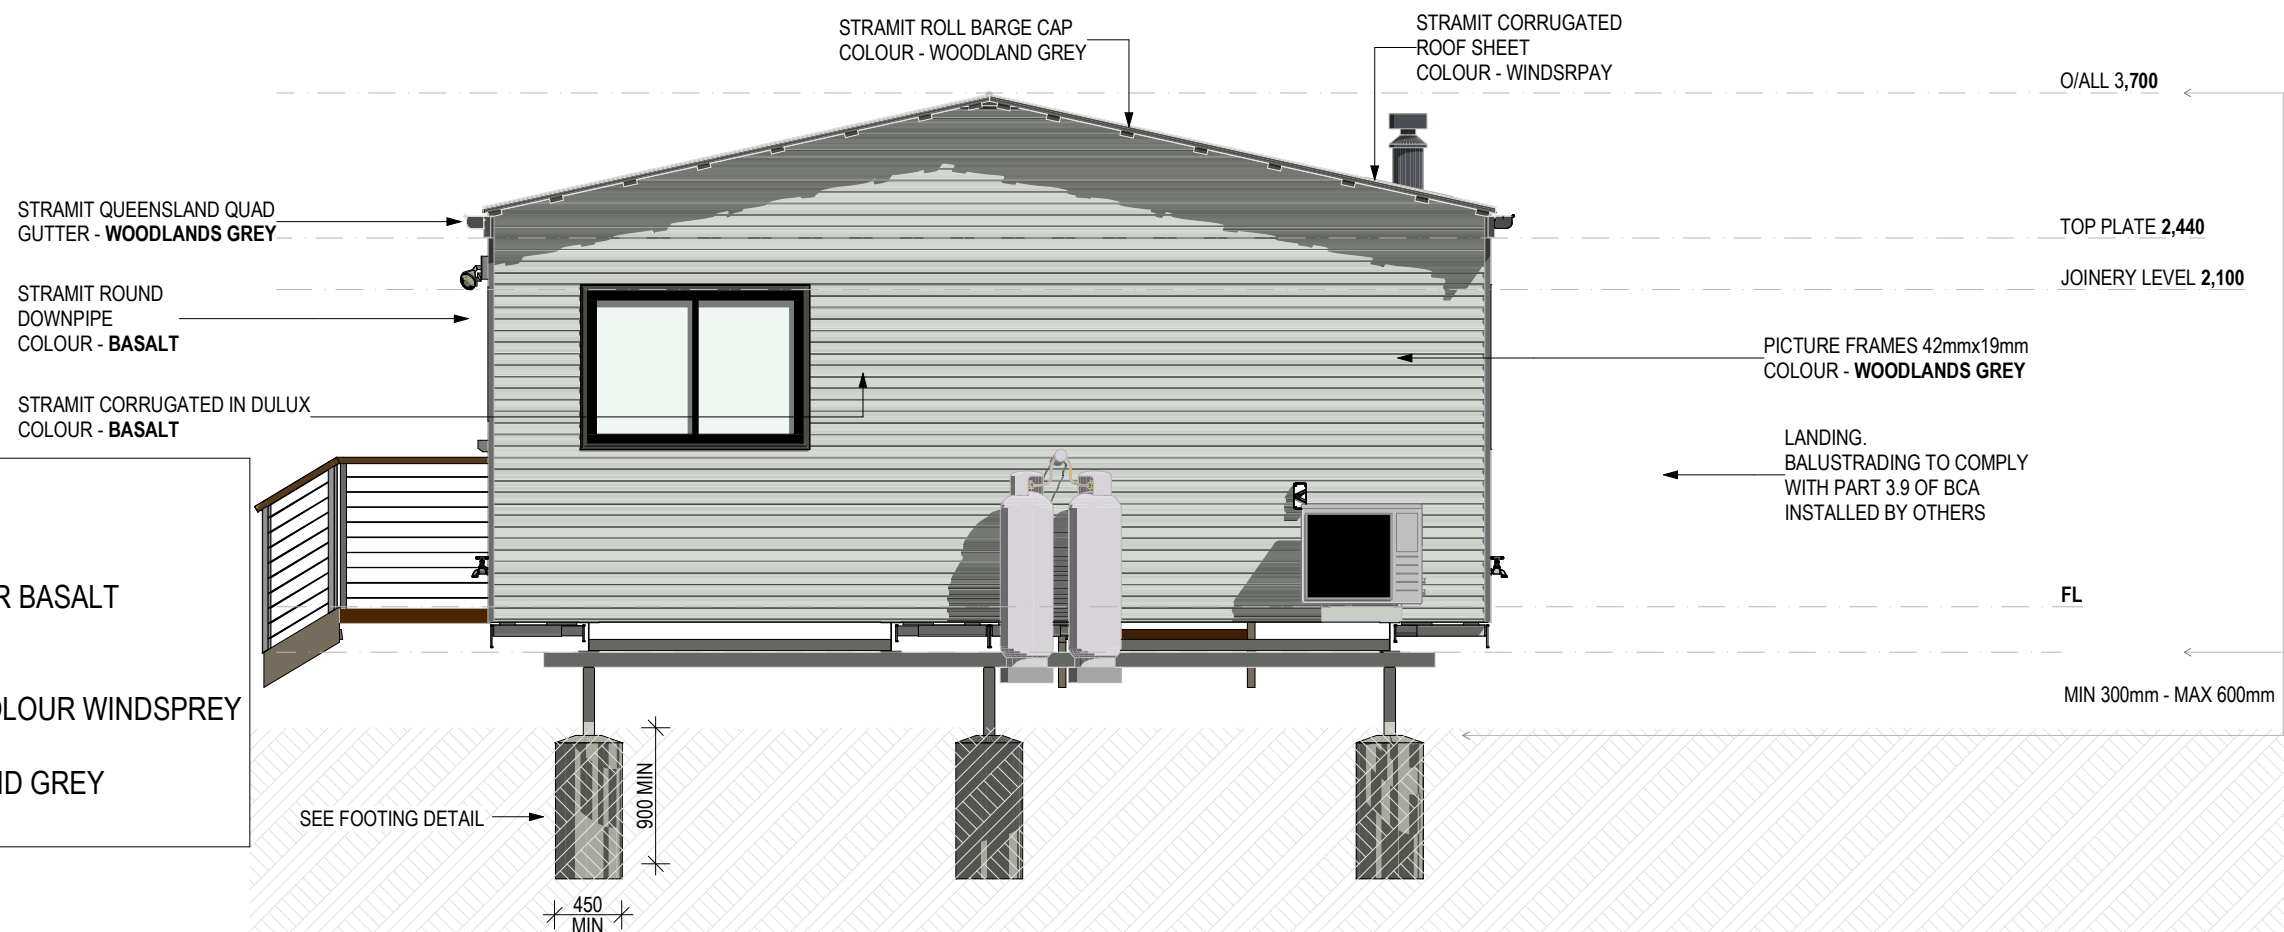

General Notes:
The Builder shall check all dimensions and levels on site prior to construction. Notify any errors, discrepancies or omissions to the architect. Drawings shall not be used for construction purposes until issued for construction. Do not scale drawings.

PROJECT NAME:
BUNDARRA

PROJECT ADDRESS:
9 BAKER STREET
BUNDARRA NSW

CLIENT NAME:
MONICA PULLIN

DESIGNER:
HOMElife Pods

PROJECT TYPE:
DWELLING

DRAWING TITLE:
EXTERNAL ELEVATIONS 3 & 4

SCALE:
1:50

DATE: 21/10/2022
PAGE NUMBER: 6 OF 22