





GENERAL ELEVATION NOTES

40mm ALLOWANCE TO CEILING HEIGHT FOR CEILING BATTENS & PLASTERBOARD.

JAMES HARDIES VERSILUX™ CEILING WITH 18x18 PERIMETER BEAD PROVIDED TO EXTERNAL CEILINGS (ALFRESCO & PORCH ONLY, UNO).

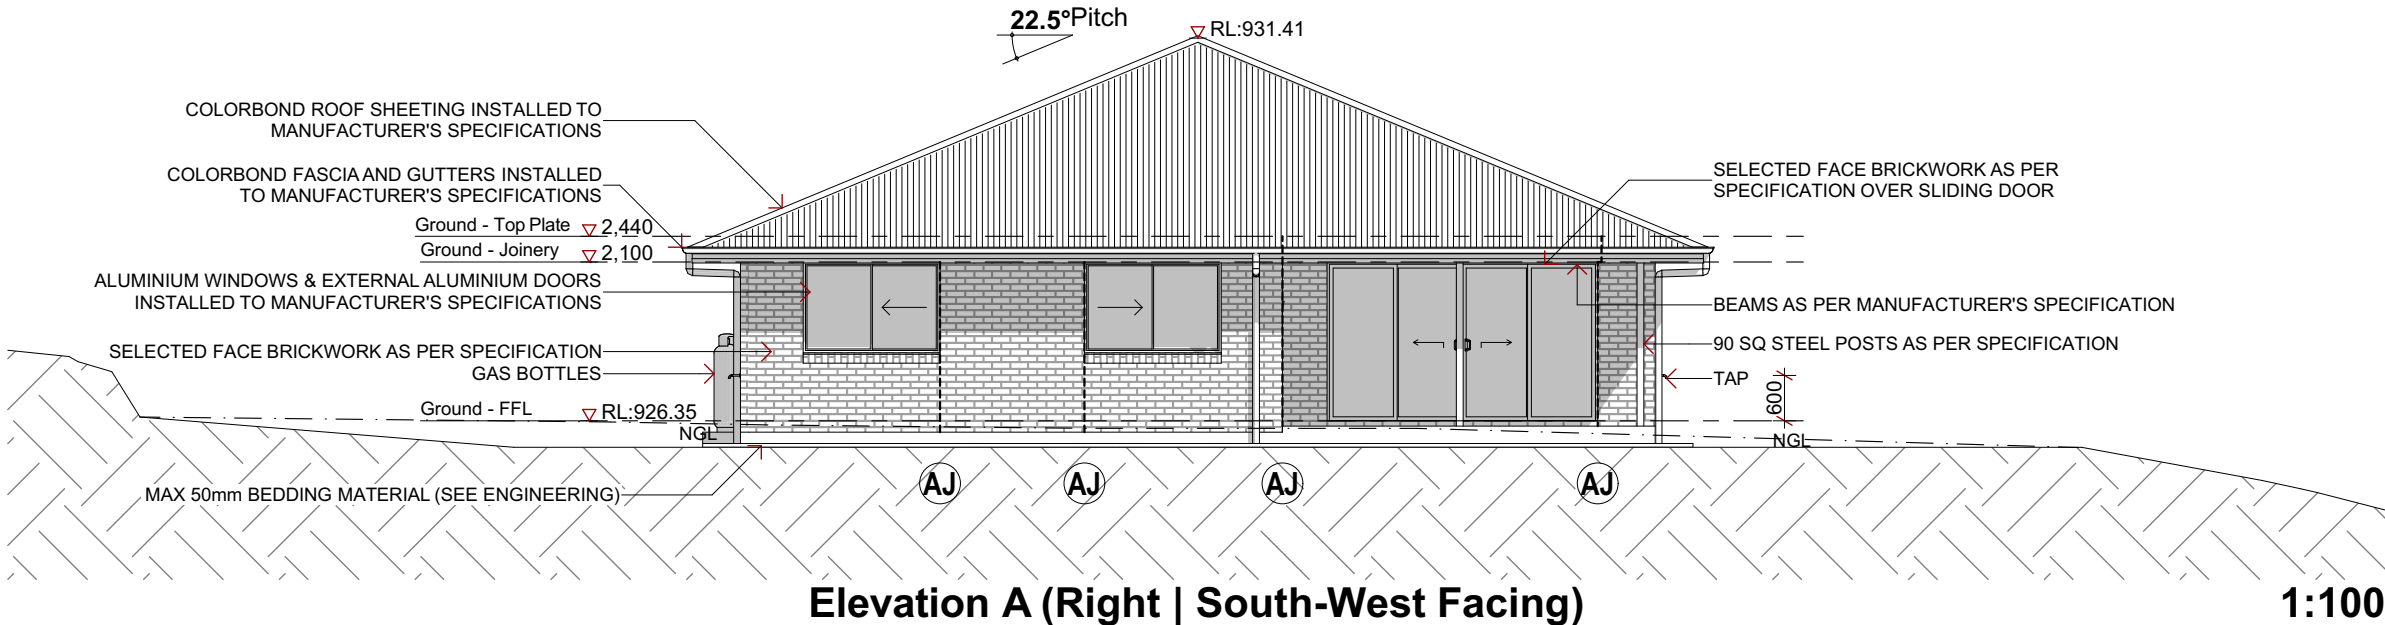

**AJ** = ARTICULATION JOINT TO ENGINEERS DETAIL

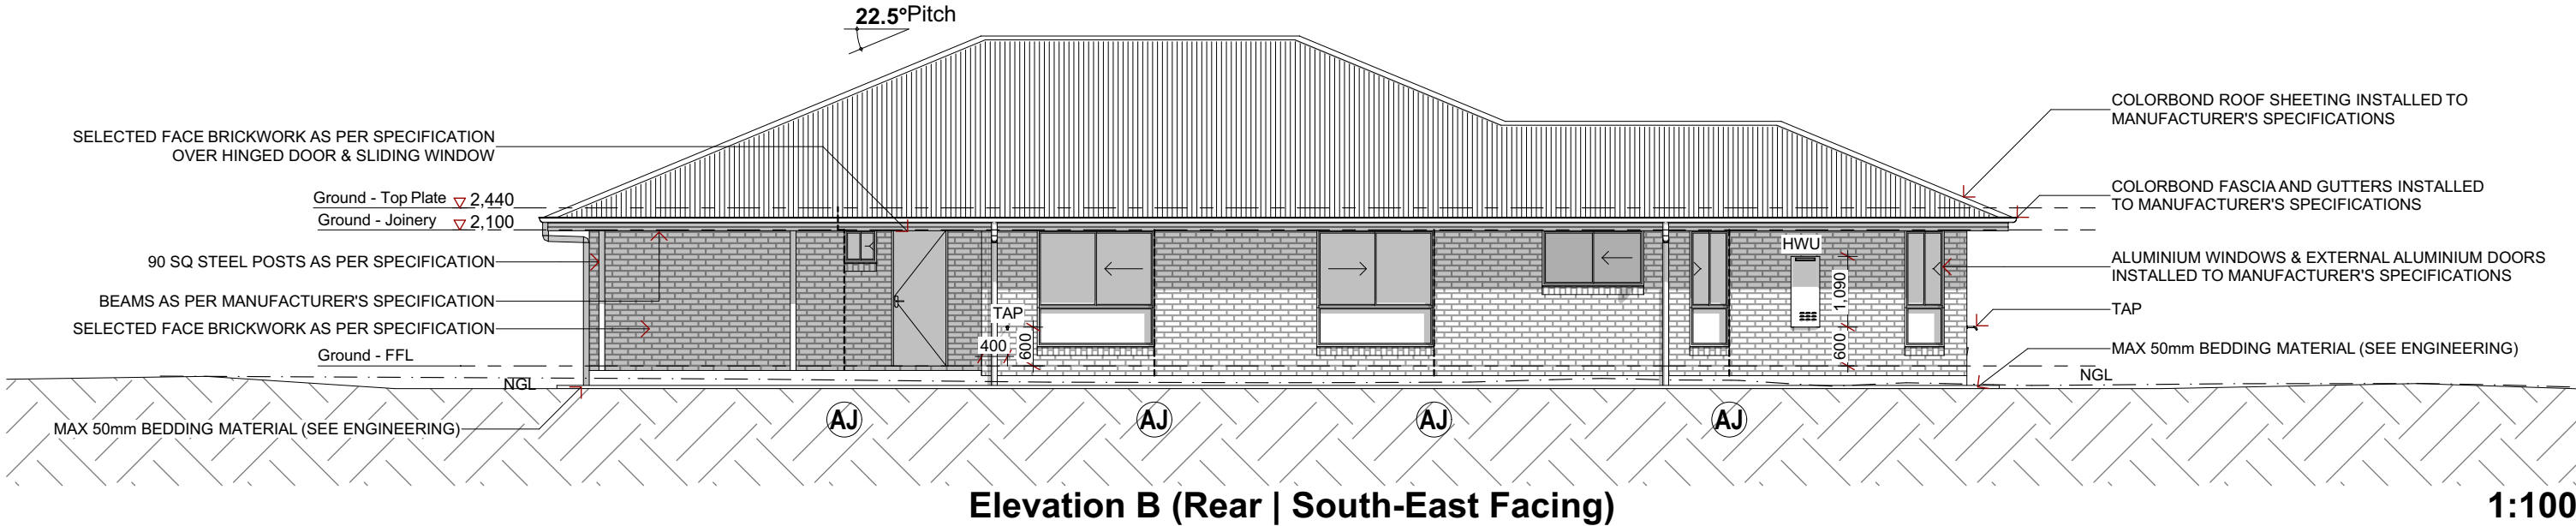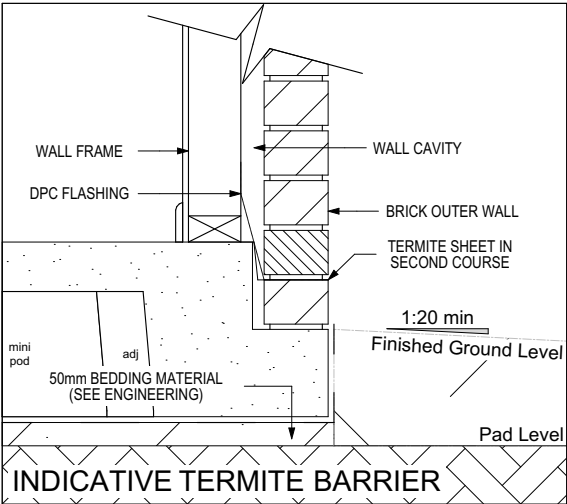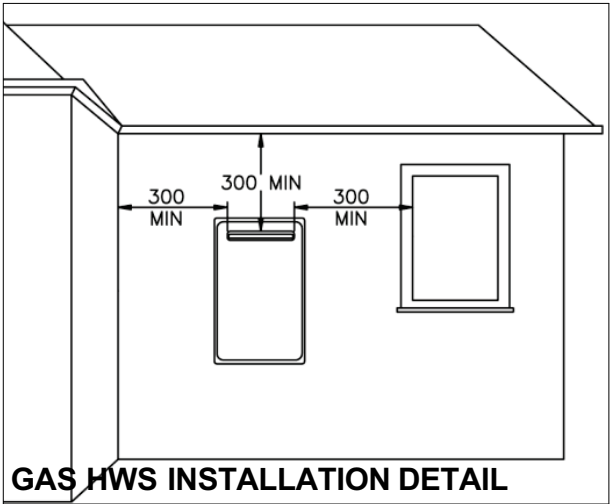


REVISION SCHEDULE			
REV:	DESCRIPTION:	INI:	DATE:
5	Plan Changes	SJ	19.05.23
6	Entry Added	SJ	06.06.23
7	Council Drawing	SJ	27.06.23
8	Council Amendments-1	SJ	29.06.23
9	Council Amendments-2	SJ	30.06.23

PROJECT INFORMATION	
PROPOSED RESIDENCE for BRIAN ROWBOTTOM, MATTHEW ROWBOTTOM & CHRISTIE ROWBOTTOM	
LOT 26, 841 THUNDERBOLTS WAY, ROCKY RIVER, NSW, 2358	

PLAN DESCRIPTION	
LOT NUMBER:	26
PLAN NO:	DP755816
SITE AREA:	447909m <sup>2</sup>
DESIGN BASE :	Horizon 235 - F1
LOCAL AUTHORITY:	Uralla Shire Council
NOTE:- These plans are copyright in whole & in part to INSPIREMENOW Pty. Ltd. & may not be used or reproduced without written permission	


SHEET INFORMATION			
ELEVATIONS A & B			
COUNCIL AMDT			
JOB NUMBER:	UR2206	DATE:	30/06/2023
SHEET NUMBER:	9 of 22		

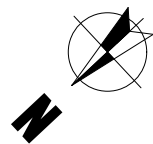

GENERAL ELEVATION NOTES

40mm ALLOWANCE TO CEILING HEIGHT FOR CEILING BATTENS & PLASTERBOARD.




JAMES HARDIES VERSILUX™ CEILING WITH 18x18 PERIMETER BEAD PROVIDED TO EXTERNAL CEILINGS (ALFRESCO & PORCH ONLY, UNO).

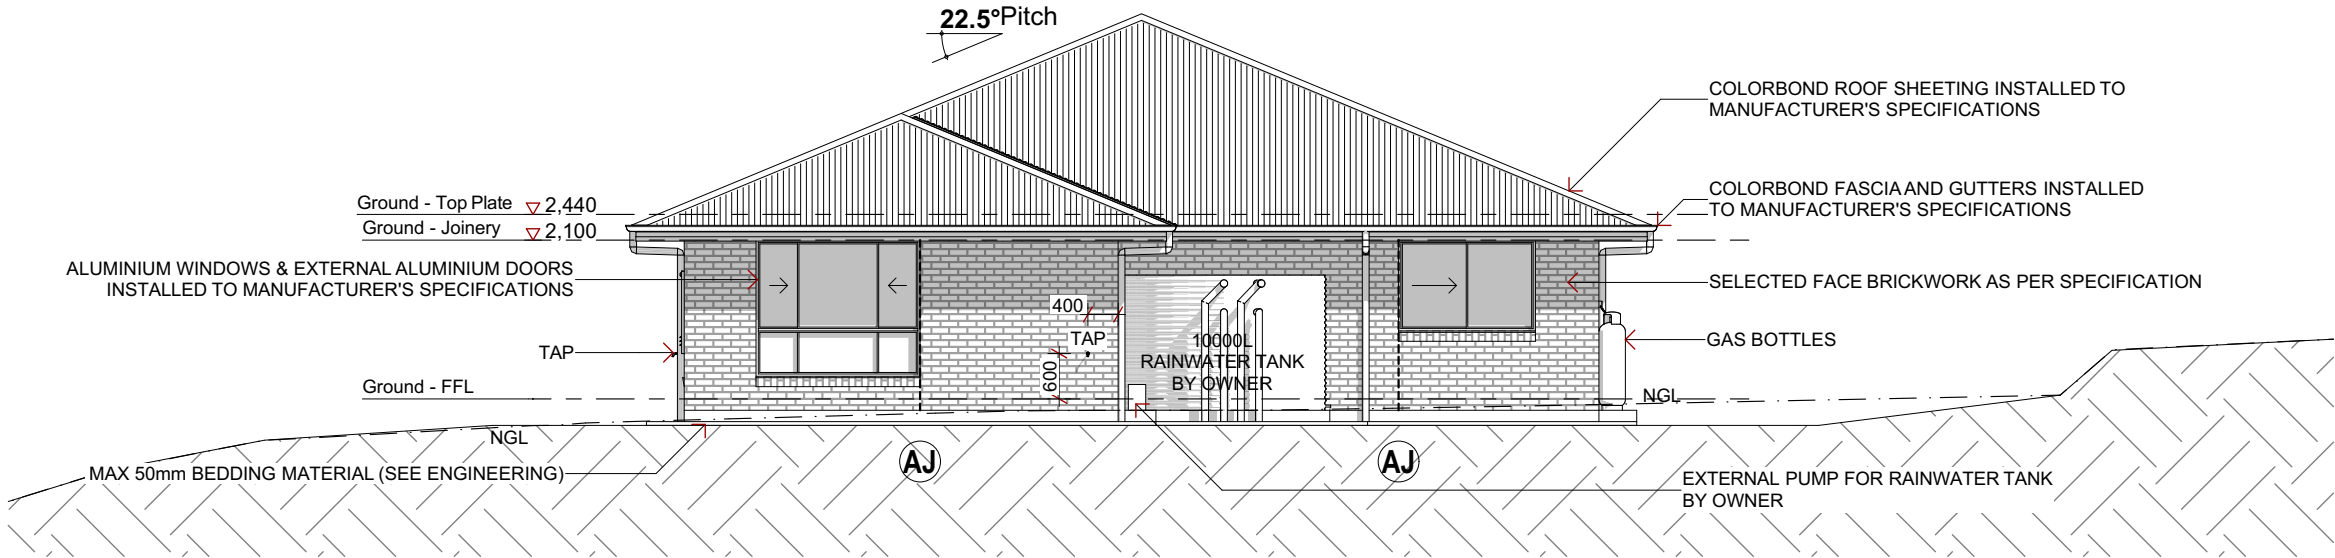

Elevation C (Left | North-East Facing)

1:100

AJ = ARTICULATION JOINT TO ENGINEERS DETAIL

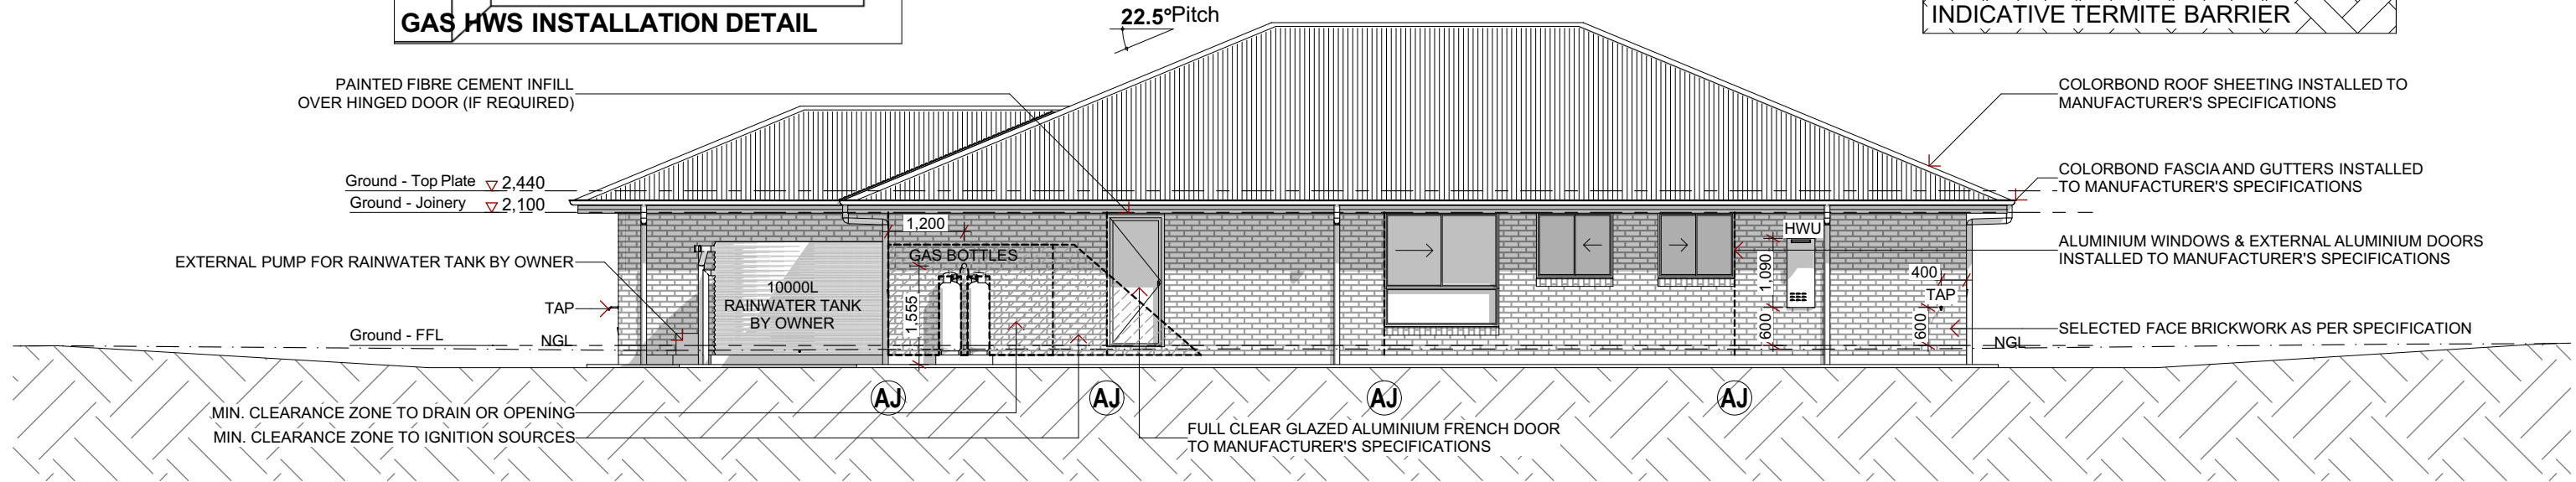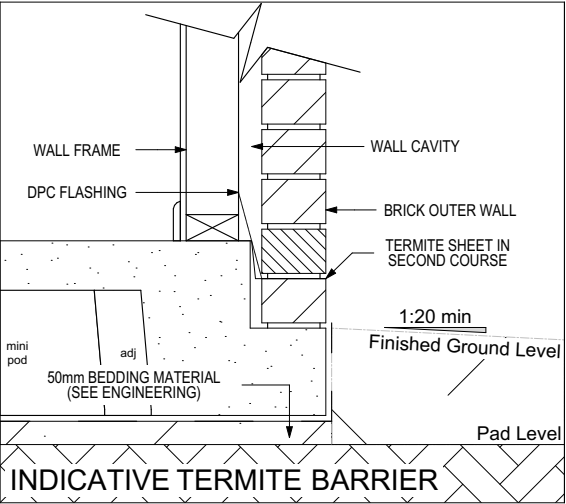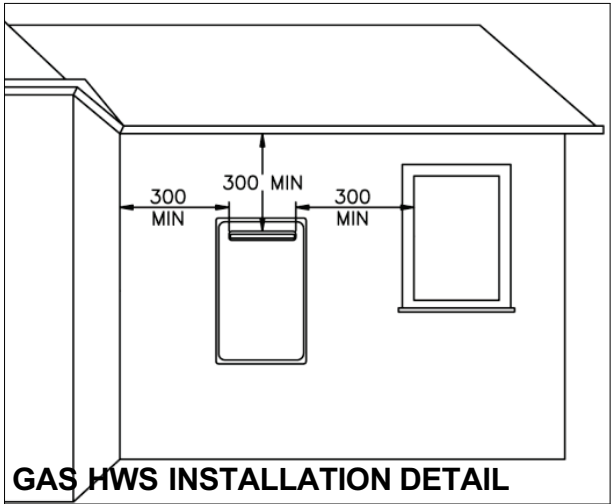

Elevation D (Front | North-West Facing)

1:100

REVISION SCHEDULE			
REV:	DESCRIPTION:	INI:	DATE:
5	Plan Changes	SJ	19.05.23
6	Entry Added	SJ	06.06.23
7	Council Drawing	SJ	27.06.23
8	Council Amendments-1	SJ	29.06.23
9	Council Amendments-2	SJ	30.06.23

PROJECT INFORMATION	
PROPOSED RESIDENCE for BRIAN ROWBOTTOM, MATTHEW ROWBOTTOM & CHRISTIE ROWBOTTOM	
LOT 26, 841 THUNDERBOLTS WAY, ROCKY RIVER, NSW, 2358	

PLAN DESCRIPTION	
LOT NUMBER:	26
PLAN NO:	DP755816
SITE AREA:	447909m²
DESIGN BASE :	Horizon 235 - F1
LOCAL AUTHORITY:	Uralla Shire Council
NOTE:- These plans are copyright in whole & in part to INSPIREMENOW Pty. Ltd. & may not be used or reproduced without written permission	

SHEET INFORMATION	
ELEVATIONS C & D	
COUNCIL AMDT	
JOB NUMBER:	UR2206
SHEET NUMBER:	10 of 22
DATE:	30/06/2023

