



NOT FOR CONSTRUCTION

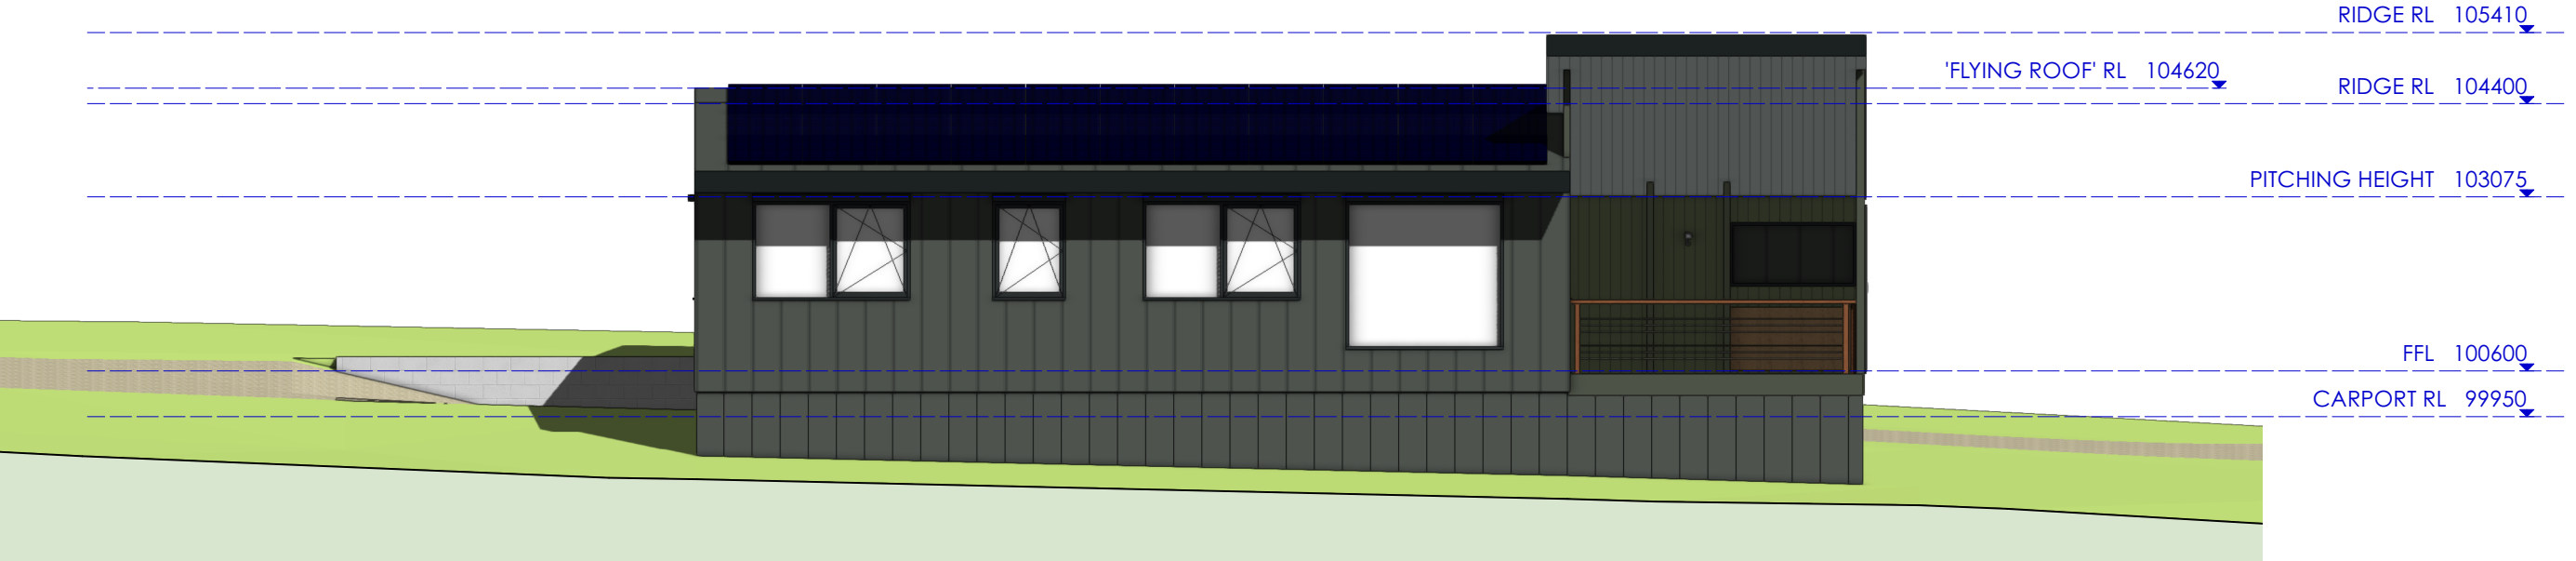

1 ELEVATION NORTH
SCALE: 1:100

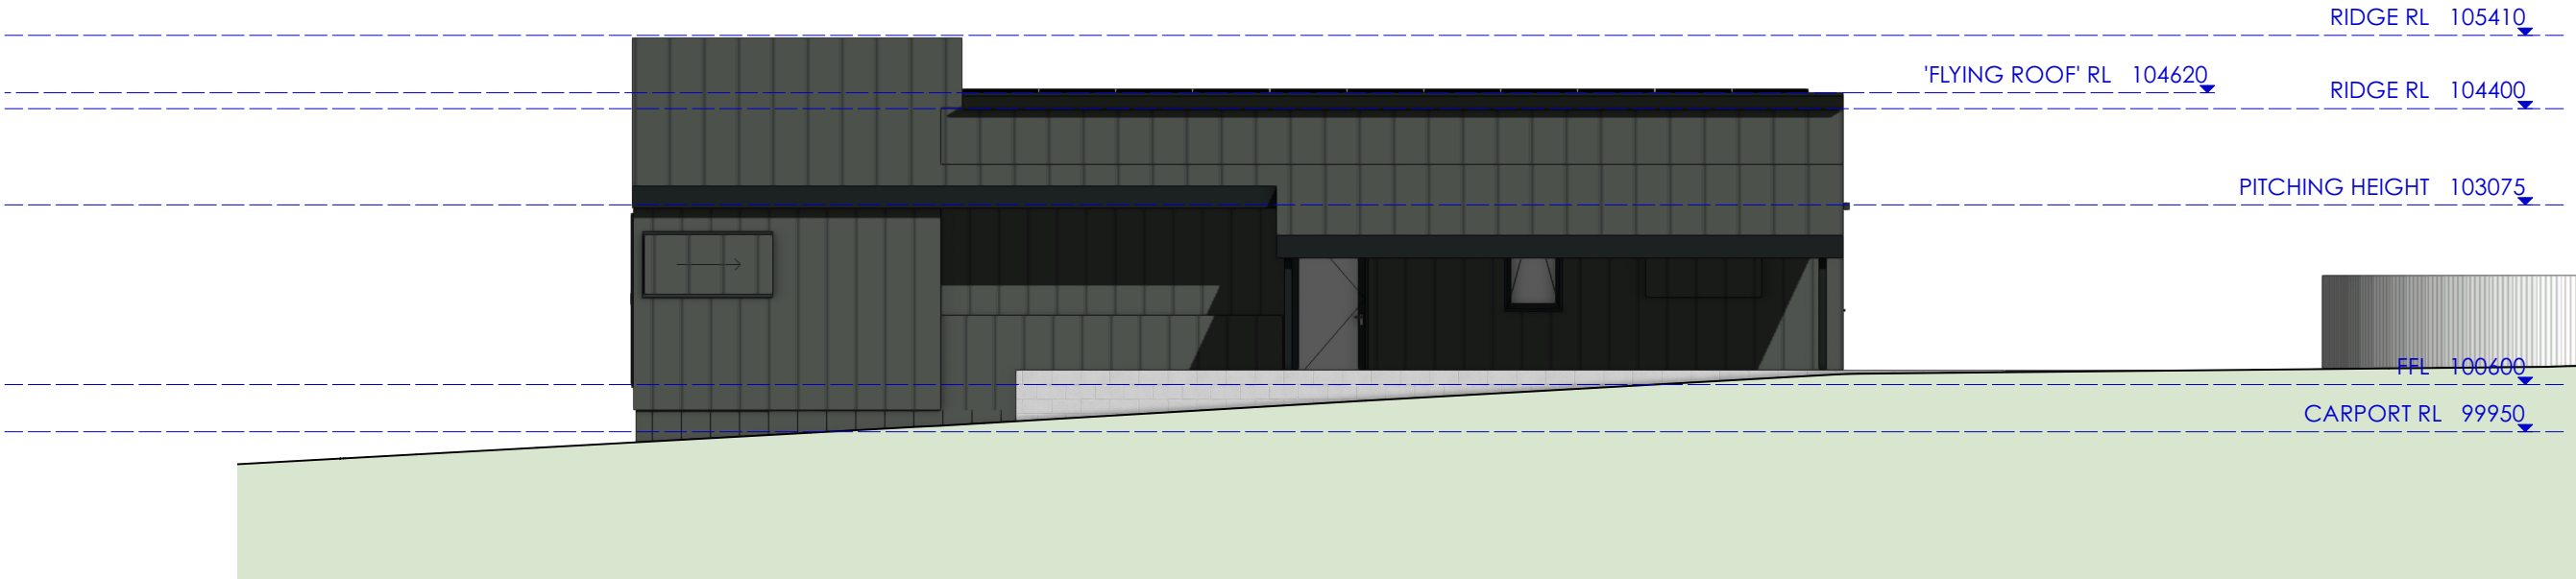



2 ELEVATION SOUTH
SCALE: 1:100

ALL NEW CONSTRUCTION TO
COMPLY WITH AS 3959
(BAL-19 RATING)


NOTE: ALL RL's NOMINATED ARE INDICITIVE
& NOT TO THE AUSTRALIAN HEIGHT DATUM.
FINAL LEVELS TO BE DETERMINED ON SITE.

	REV # 1	BY JB	DATE 4/8/22	DA	PROJECT # N22		
	PROJECT BLACKBUTT					PROJECT STATUS	
	ADDRESS 2112 KINGSTOWN ROAD, BALALA NSW 2358					DA	
	CLIENT PAT NEVE & DEBI THORNTON				DATE # 22/3/2022	DRG # A3 30.01	
	DWG ELEVATIONS				SCALE AS SHOWN		
				DRAWN JB	REVISION # 1		
				CHKD AM			
48 KALANG ROAD ELANORA HTS NSW 2101 OFFICE 02 9913 3997 www.envirotecture.com.au					ACCREDITED BUILDING DESIGNER: DICK CLARKE #6029 NOMINATED ARCHITECT: ANDY MARLOW NSW #9597 TAS #1280 VIC #800335		
envirotecture envirotecture projects pty ltd ABN 49 078 853 577					 		

NOT FOR CONSTRUCTION

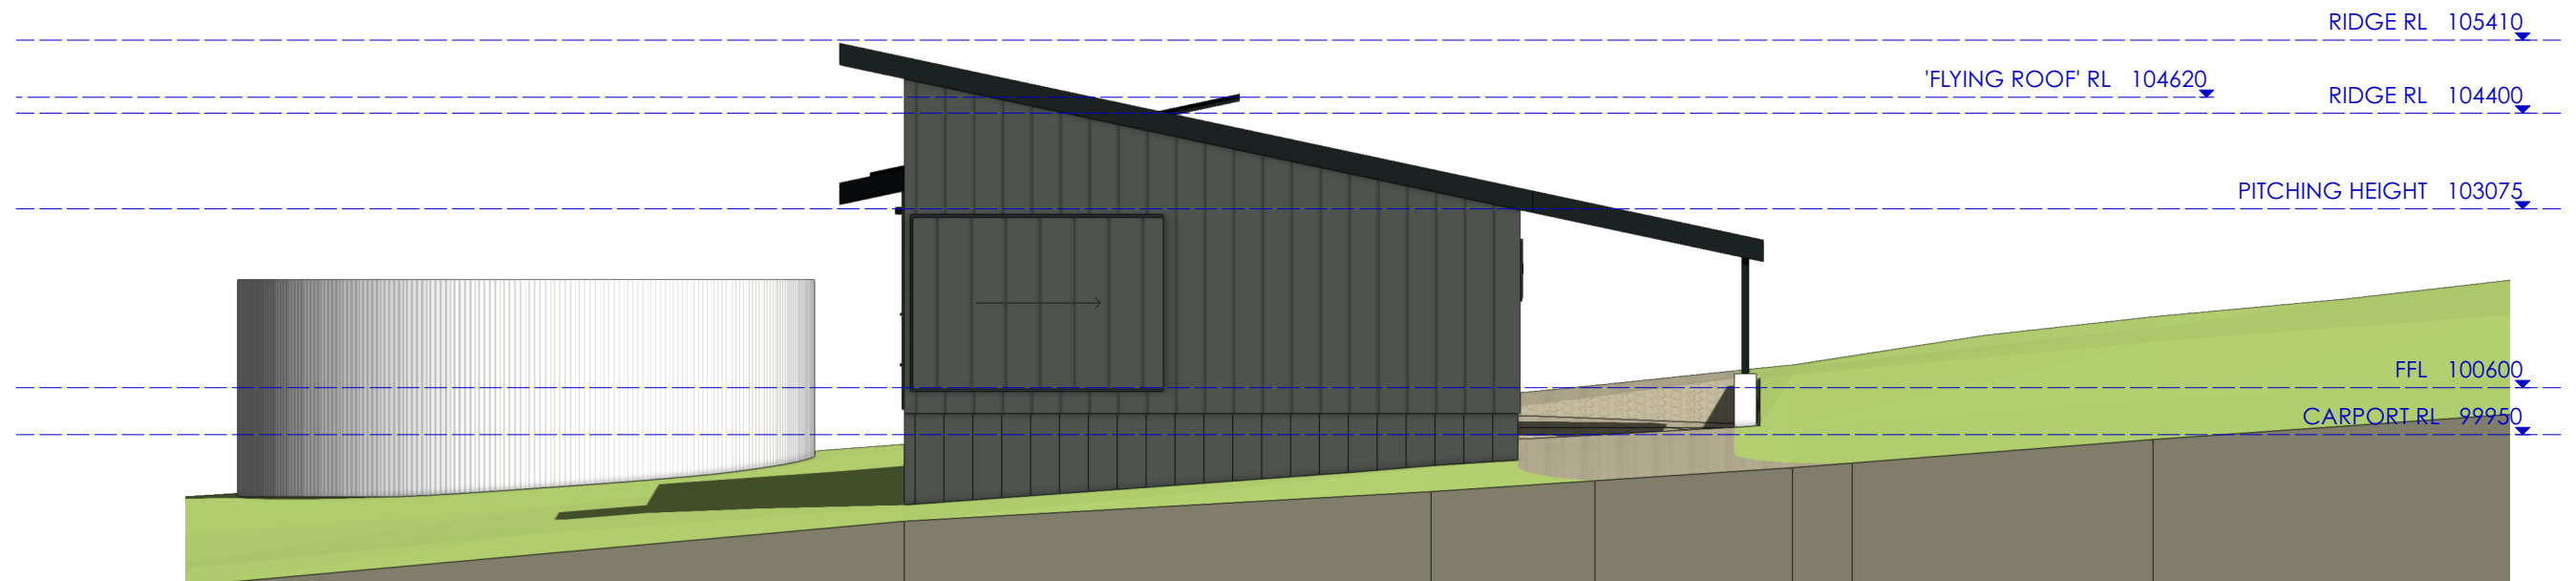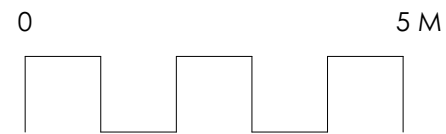

1 ELEVATION WEST
SCALE: 1:100

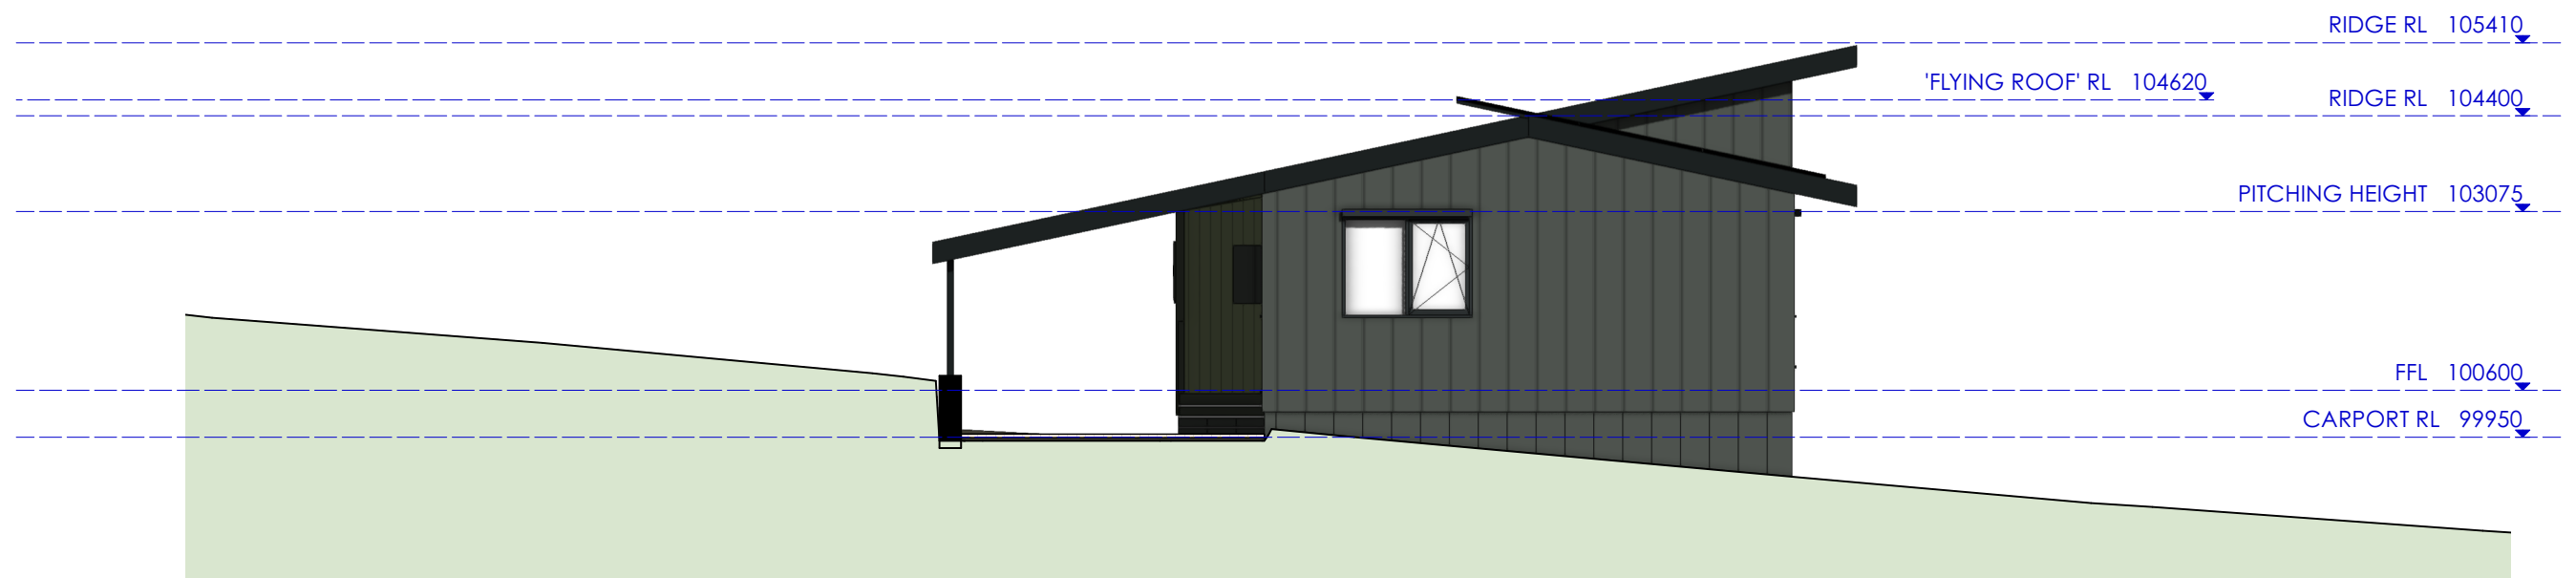

2 ELEVATION EAST
SCALE: 1:100

**ALL NEW CONSTRUCTION TO
COMPLY WITH AS 3959
(BAL-19 RATING)**

**NOTE: ALL RL's NOMINATED ARE INDICATIVE
& NOT TO THE AUSTRALIAN HEIGHT DATUM.
FINAL LEVELS TO BE DETERMINED ON SITE.**

	REV # 1	BY JB	DATE 4/8/22	DA	PROJECT #	N22		
	PROJECT BLACKBUTT				PROJECT STATUS			
	ADDRESS 2112 KINGSTOWN ROAD, BALALA NSW 2358				DA			
	CLIENT	PAT NEVE & DEBI THORNTON			DATE #	22/3/2022	DRG #	A3 30.02
	SCALE	AS SHOWN						
DWG	ELEVATIONS				DRAWN	JB	REVISION #	1
	CHKD	AM						
48 KALANG ROAD ELANORA HTS NSW 2101 OFFICE 02 9913 3997 www.envirotecture.com.au envirotecture projects Pty Ltd ABN 49 078 853 577					 ACCREDITED BUILDING DESIGNER: DICK CLARKE #6029  NOMINATED ARCHITECT: ANDY MARLOW NSW #9597 TAS #1280 VIC #800335			