




Key:
 NGL - Natural Ground Level
 RL - Reduced level
 FFL - Finished floor level

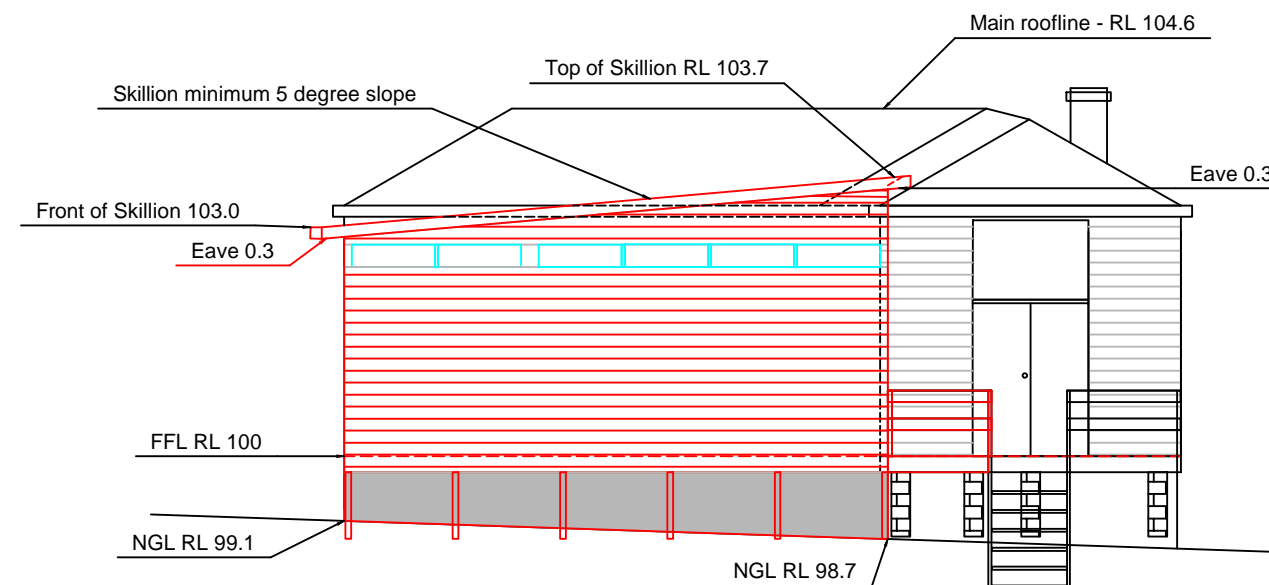

View from North East

Note: Elevation view from street frontage (south west elevation) has not been prepared as the proposed extension is not visible from this perspective.

Plans for DA purposes only
 Not for Construction
 Do not scale from drawings

Dimensions in metres. Not for construction. All dimensions and levels subject to survey. Copywrite Alpha Omega Town Planning

Alpha Omega Town Planning
 5 Dorothy Ave
 Armidale 2350
 Ph: 0403 736256

Client: Ruth Wood
 Project Location: 41 Salisbury St Uralla
 Lot 3 Sec 13 DP759022


Project Title: House extension

Project No: AO62


Elevations 1

A.03
 v2.0 240823

Key:
 NGL - Natural Ground Level
 RL - Reduced level
 FFL - Finished floor level

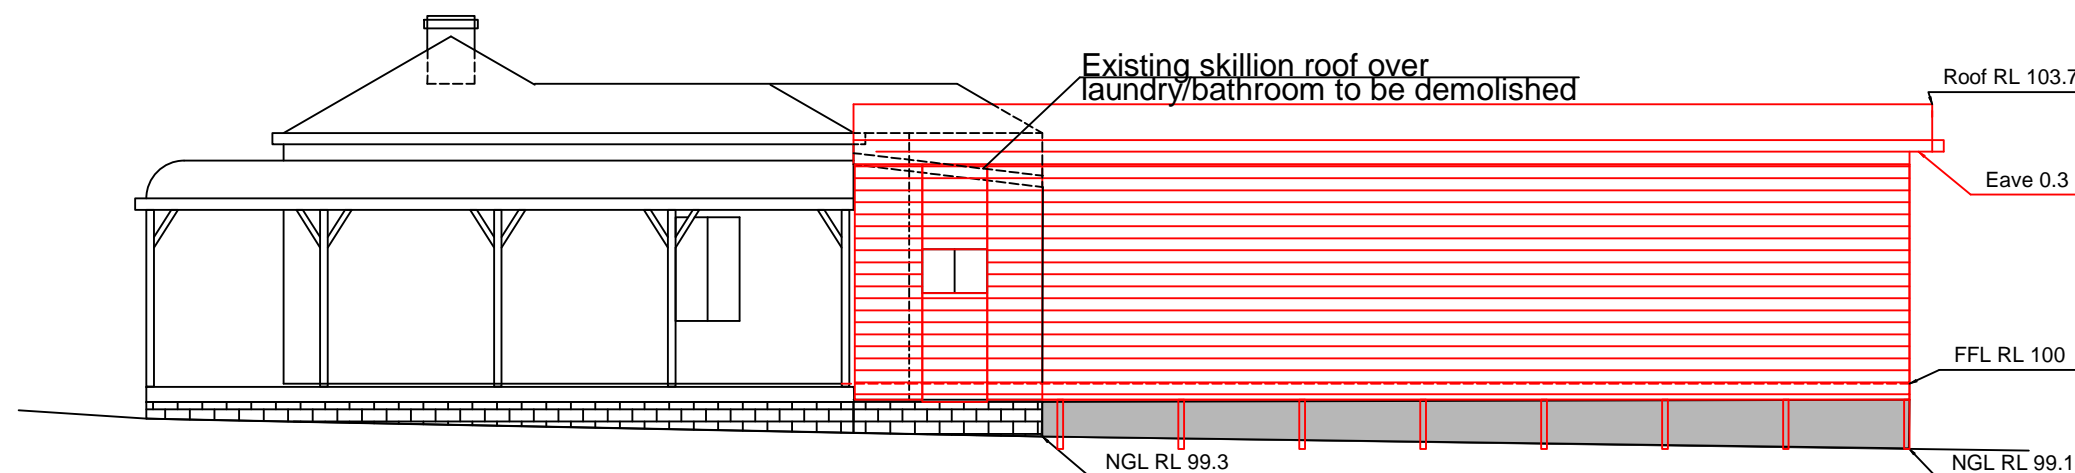


View from South East

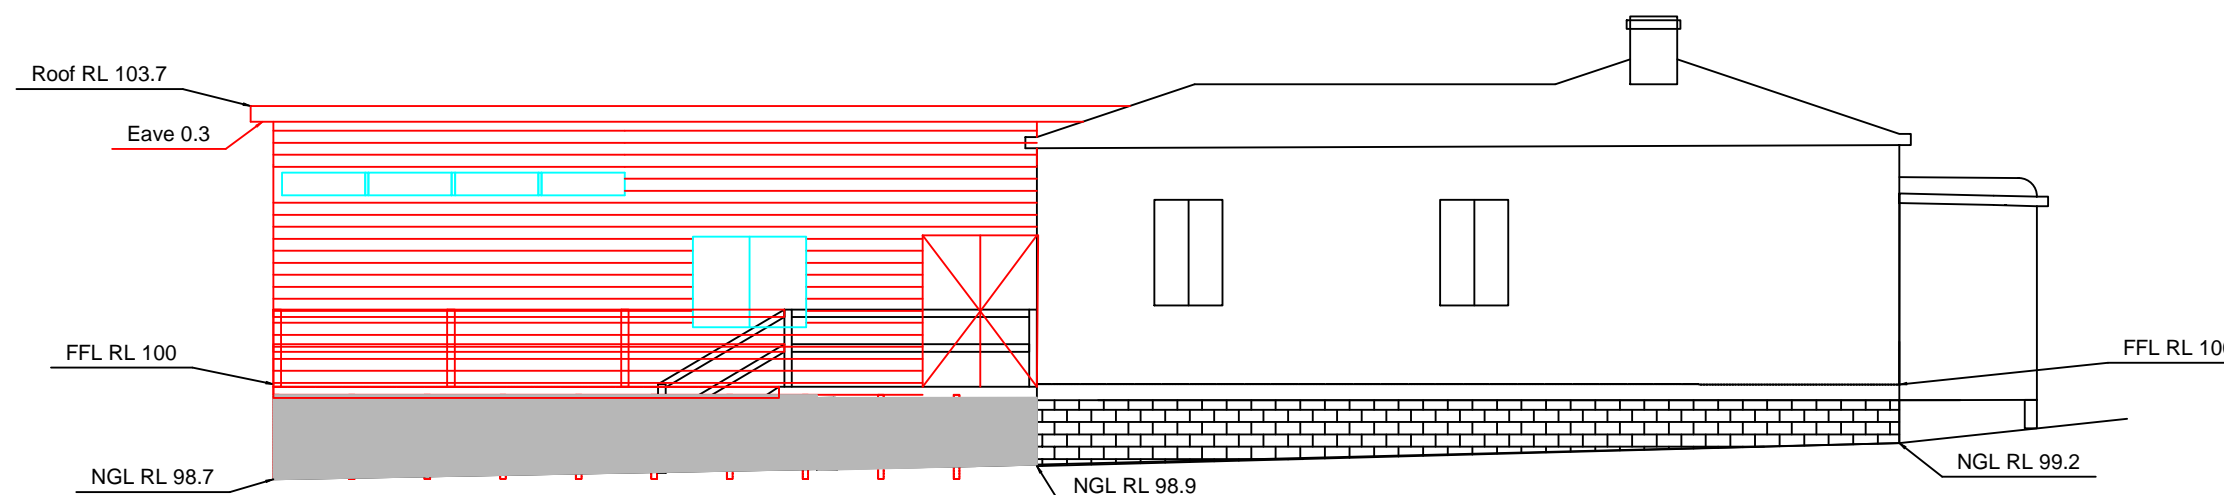

View from North West

Plans for DA purposes only
 Not for Construction
 Do not scale from drawings

Dimensions in metres. Not for construction. All dimensions and levels subject to survey. Copyright Alpha Omega Town Planning

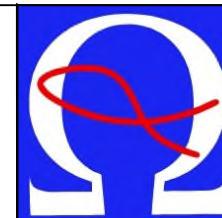

Alpha Omega Town Planning
 5 Dorothy Ave
 Armidale 2350
 Ph: 0403 736256

Client: Ruth Wood
 Project Location: 41 Salisbury St Uralla
 Lot 3 Sec 13 DP759022

Project Title: House extension

Elevations 2 Project No: AO62