



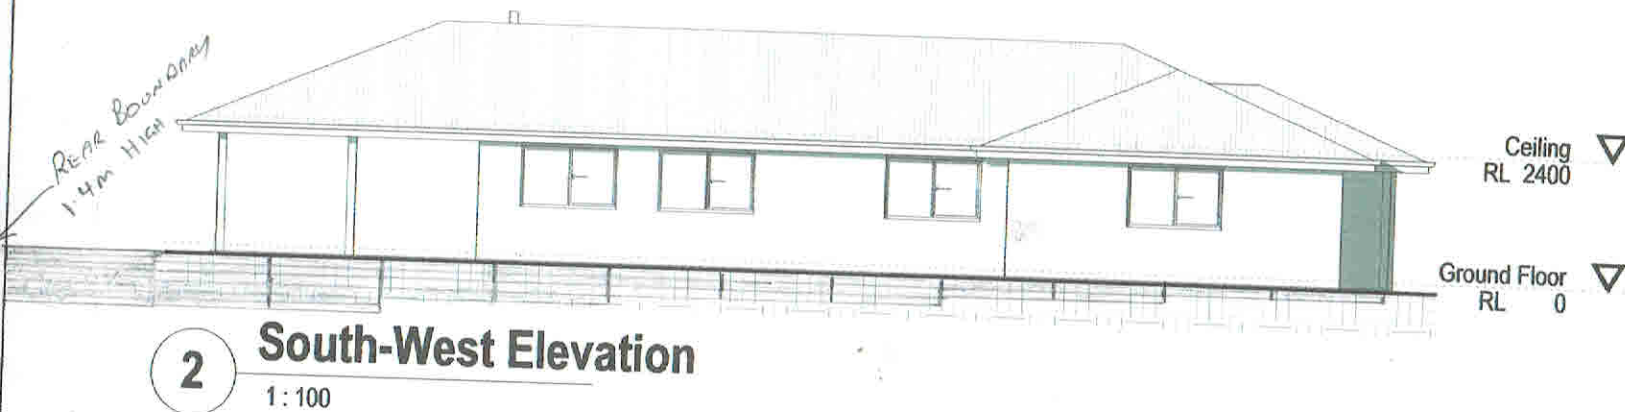

CONCEPT ELEVATIONS OF
PROPOSED RETAINING WALLS
FOR 119 BARLEYFIELDS RD
FOR TONY SWILKS

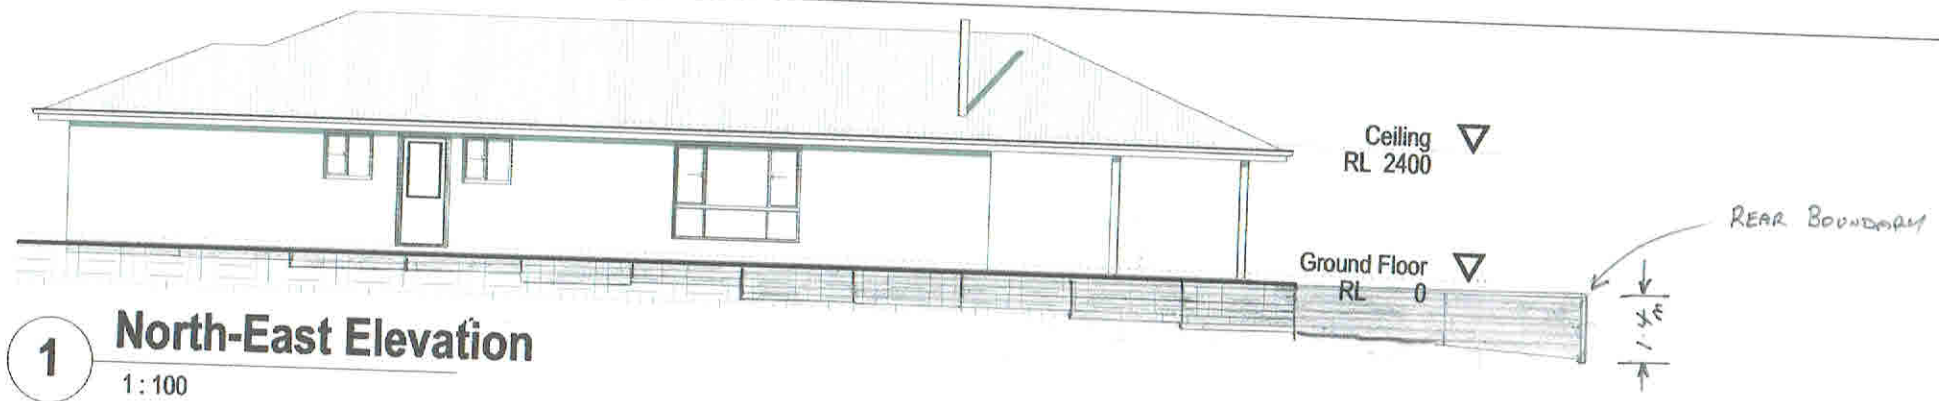